
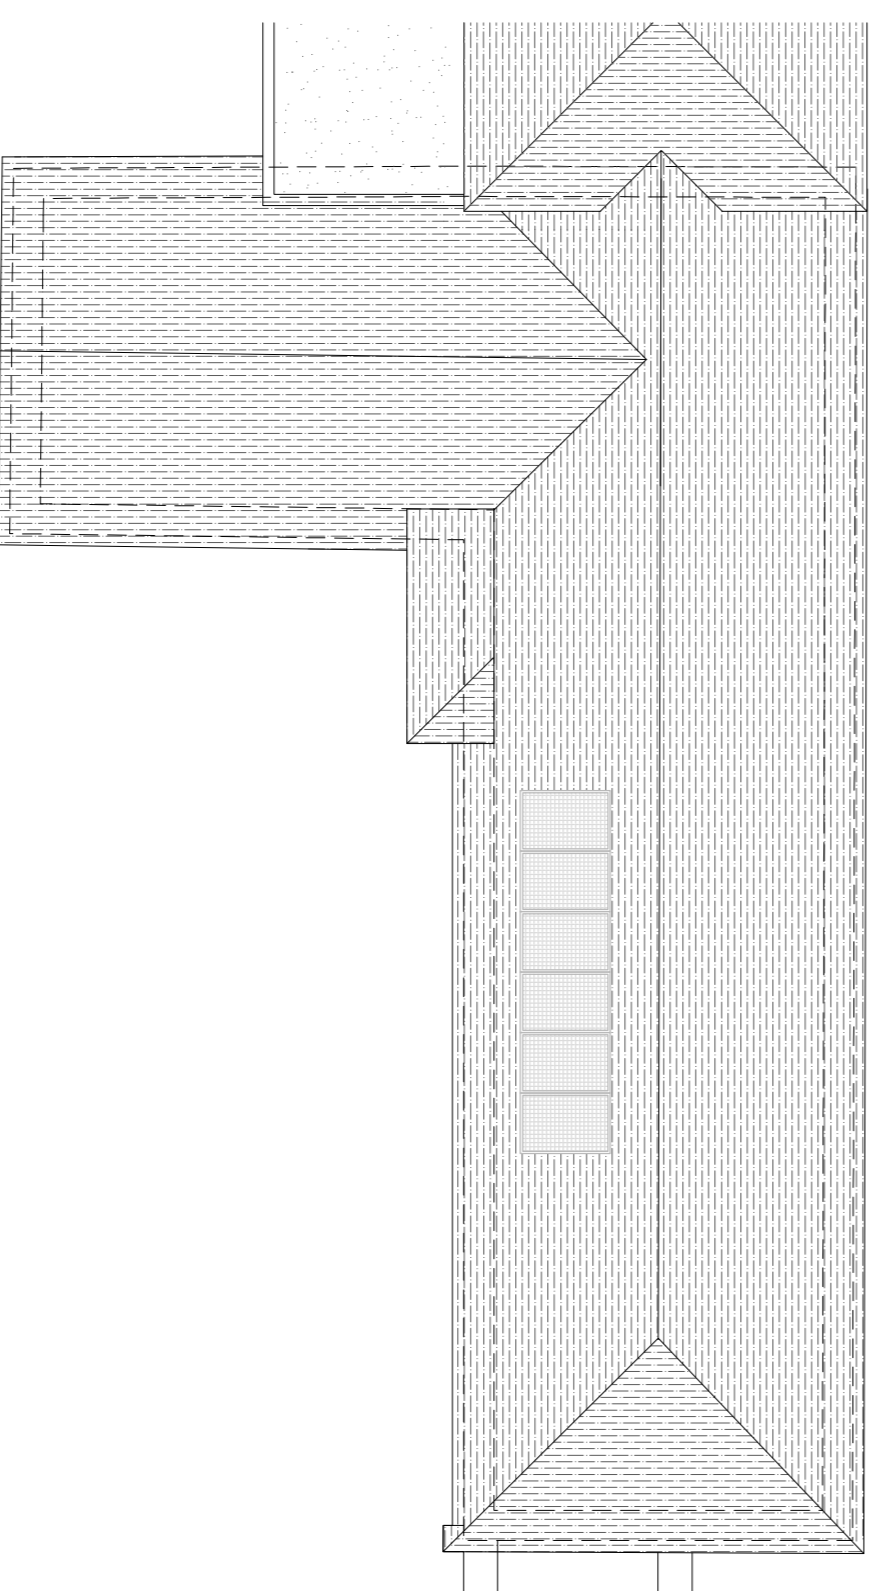



PROPOSED GROUND FLOOR PLAN

Scale 1:100

 


PROPOSED ROOF PLAN

Scale 1:100

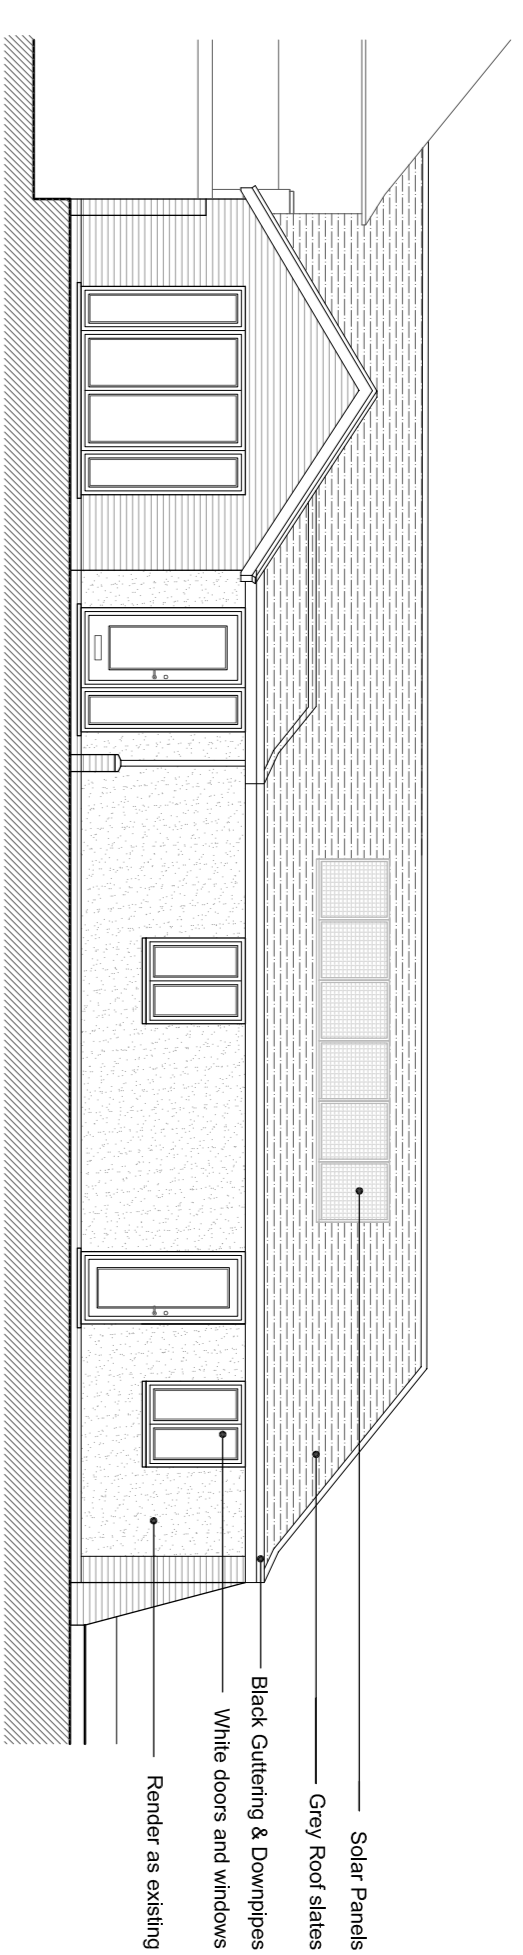


PROPOSED FRONT ELEVATION

(EAST FACING) scale 1:100

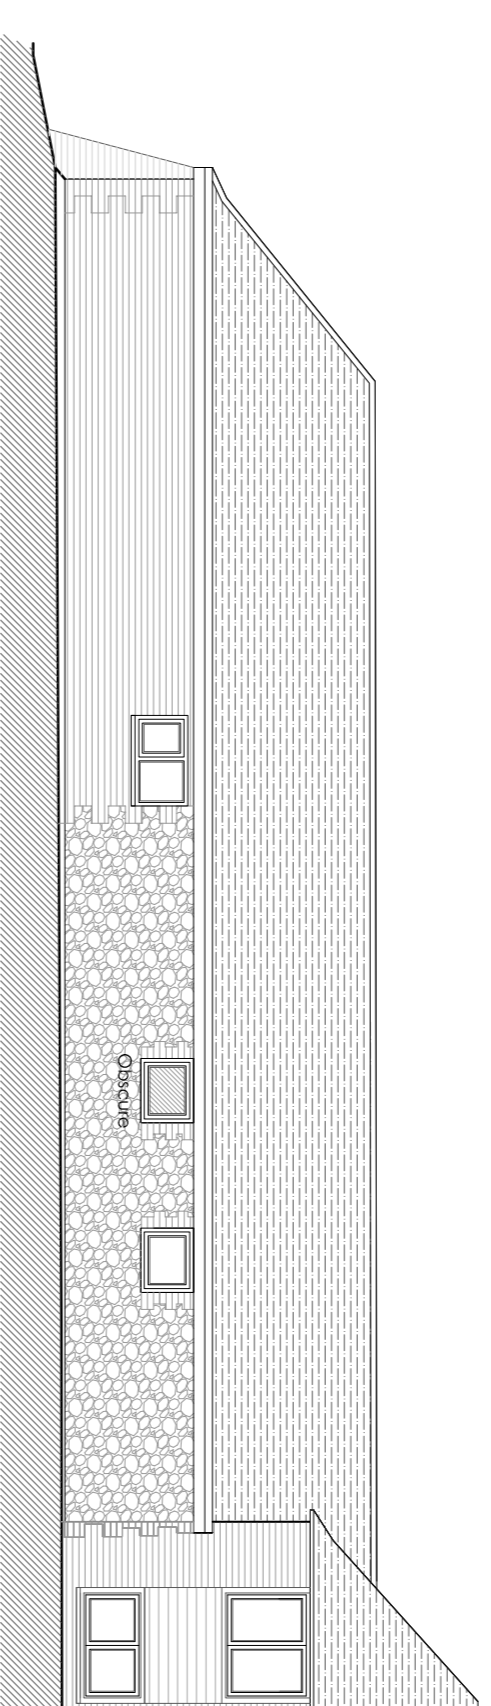


PROPOSED REAR ELEVATION

(WEST FACING) scale 1:100

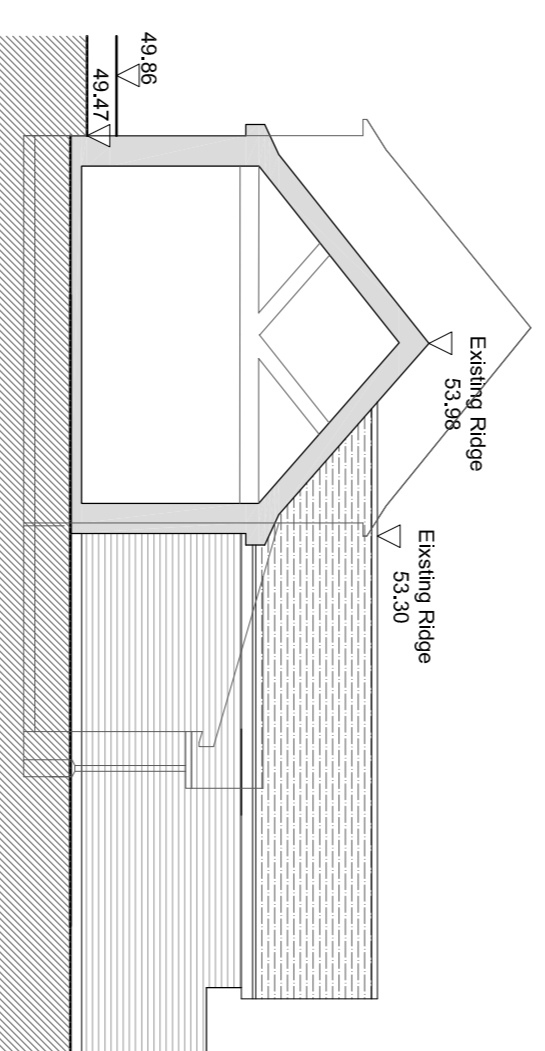


PROPOSED SIDE ELEVATION

(SOUTH FACING) scale 1:100

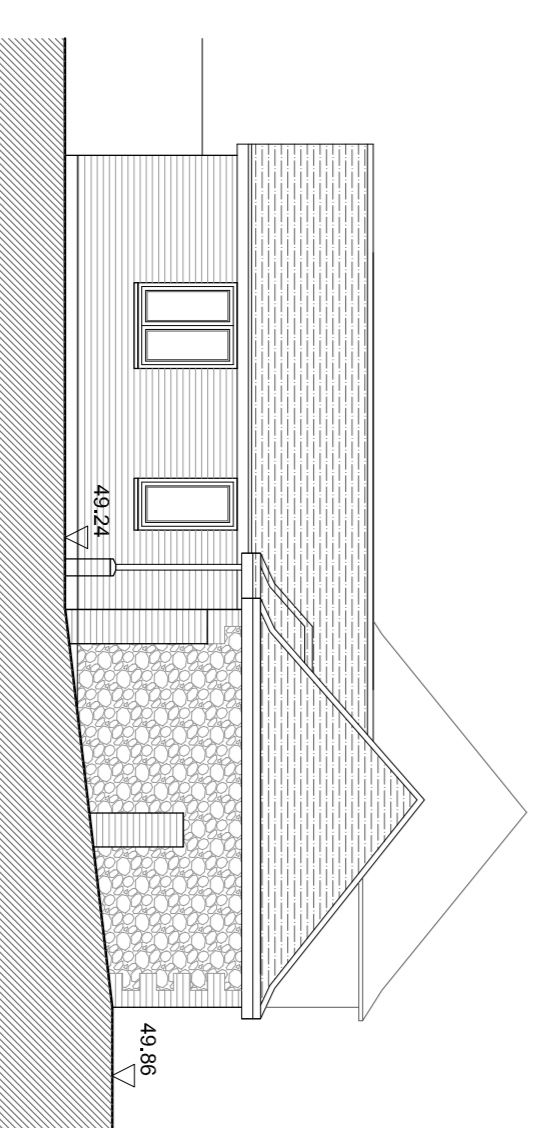

PROPOSED SIDE ELEVATION

(NORTH FACING) scale 1:100

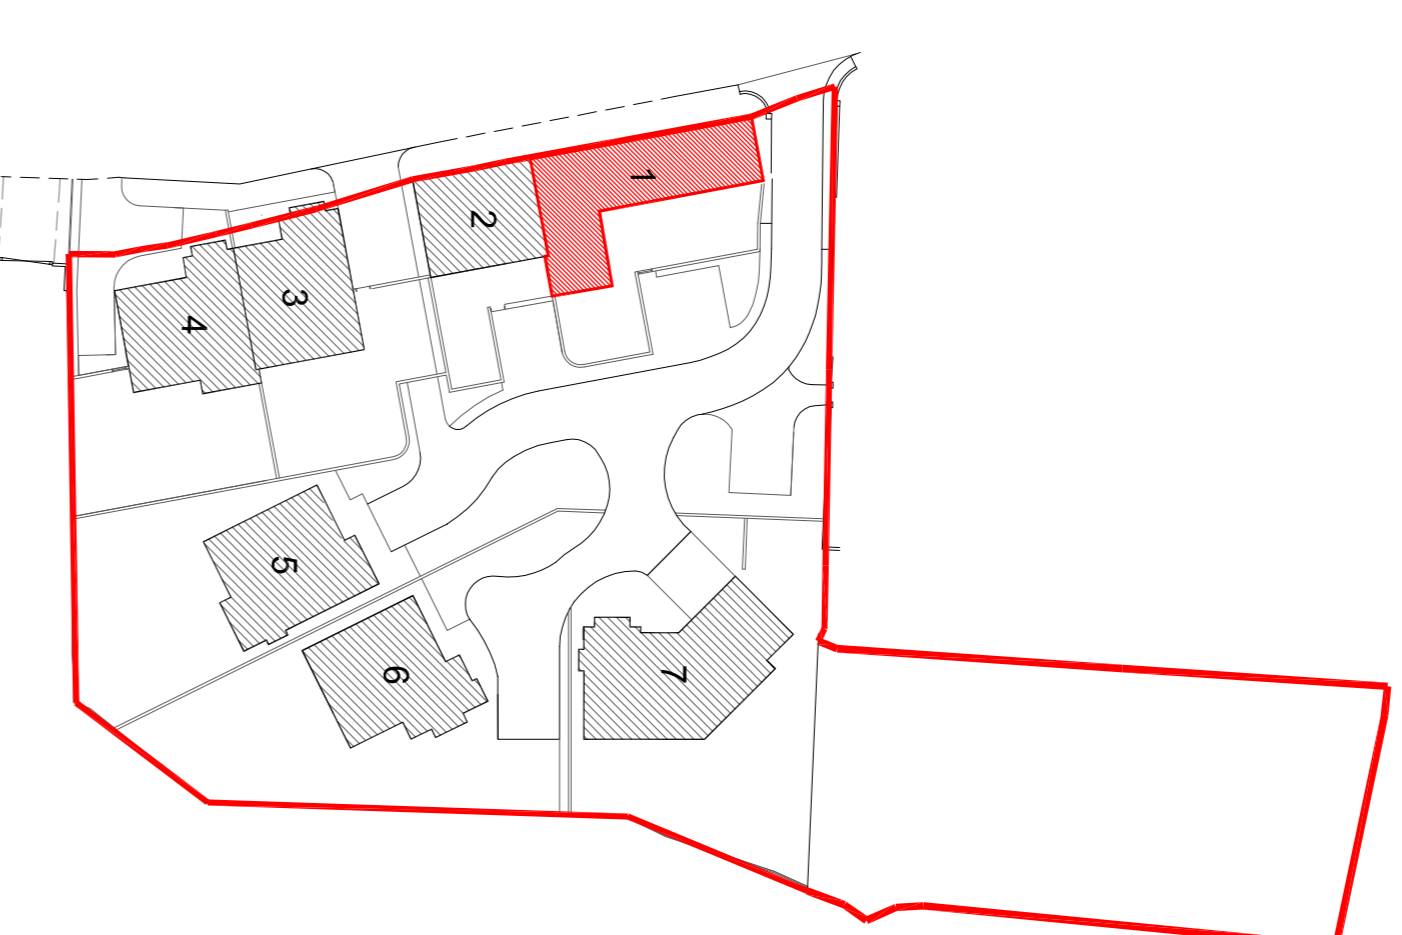

SITE KEY PLAN not to scale

A 26.11.14 Site Key Plan updated

Rev Date Comments

**PLANNING**

Client  
Mr Williams

Project  
Pells Farm  
Pells Lane  
West Kingsdown  
Kent TN15 6AU

Title  
UNIT 1:  
Proposed Plans and elevations

Project No.	Date
<b>4258</b>	Jan 2013
Drawing No.	Revision
<b>4258-PD-012</b>	<b>A</b>
Scale	Drawn
As Shown @ A1	JL
Check	RR

Offset Urban, Town, Rural  
Whorston Heath, Kent TN15 7NS  
Phone: 01793 252833  
Fax: 01793 252834  
info@offsetarchitects.co.uk  
www.offsetarchitects.co.uk

