


PROPOSED FRONT ELEVATION  
(NORTH FACING) Scale 1:100

PROPOSED SIDE ELEVATION  
(WEST FACING) Scale 1:100



PROPOSED SECTION AA  
Scale 1:100

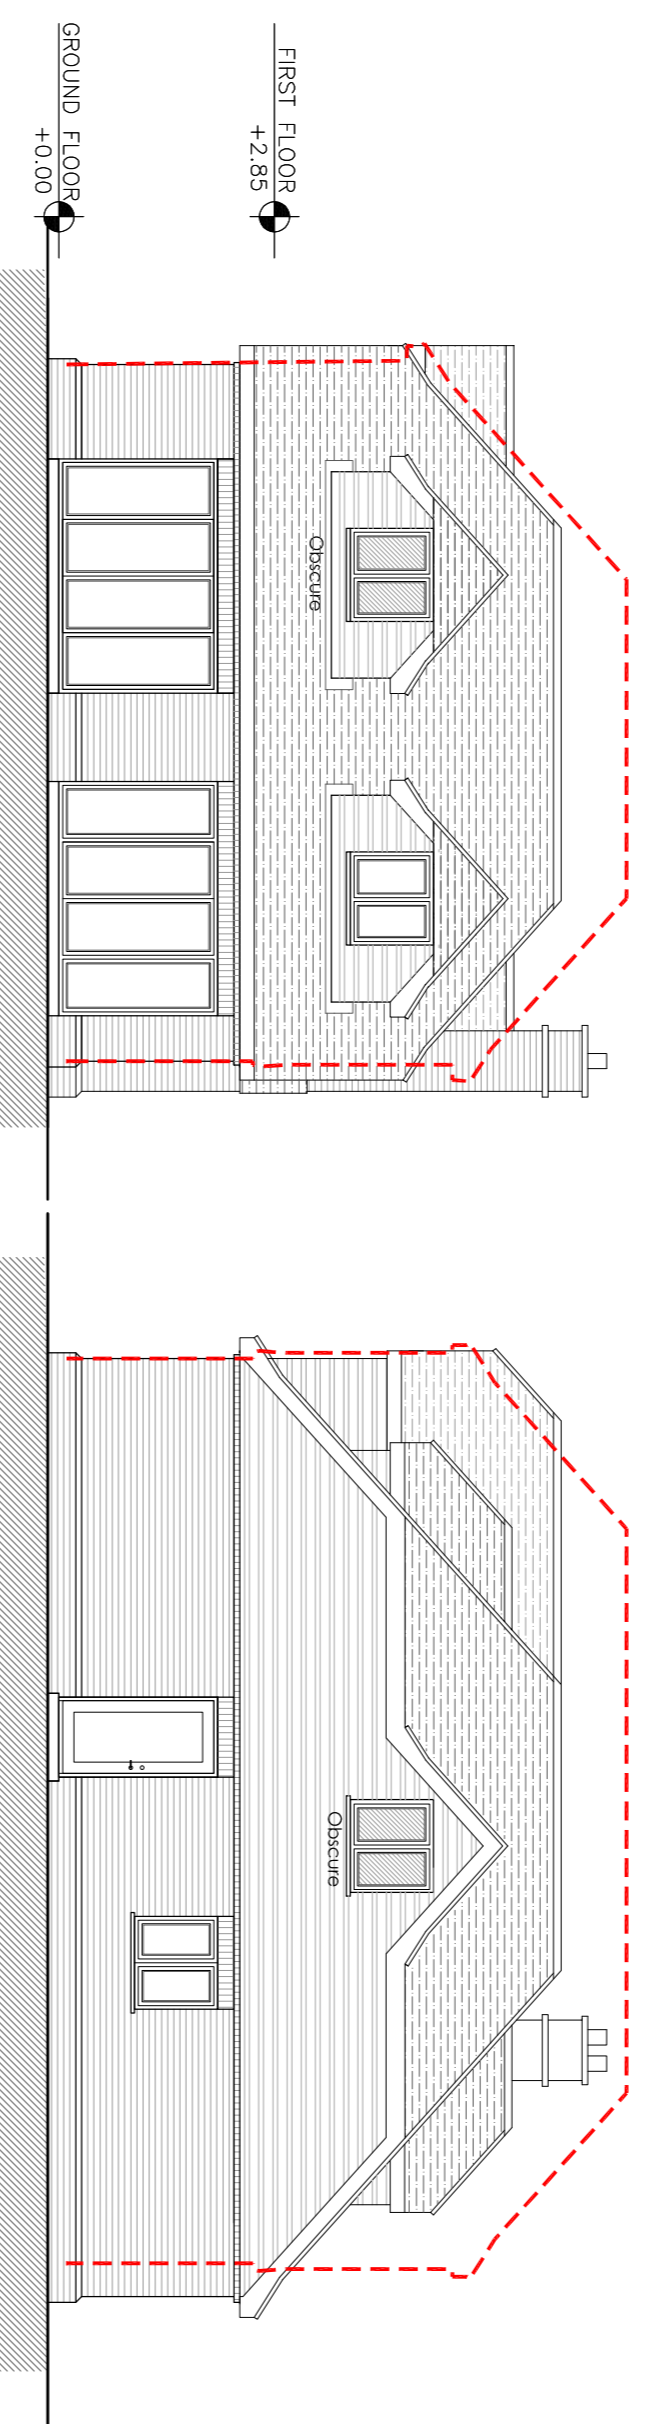


PROPOSED REAR ELEVATION  
(SOUTH FACING) Scale 1:100

PROPOSED SIDE ELEVATION  
(EAST FACING) Scale 1:100


SITE KEY PLAN not to scale

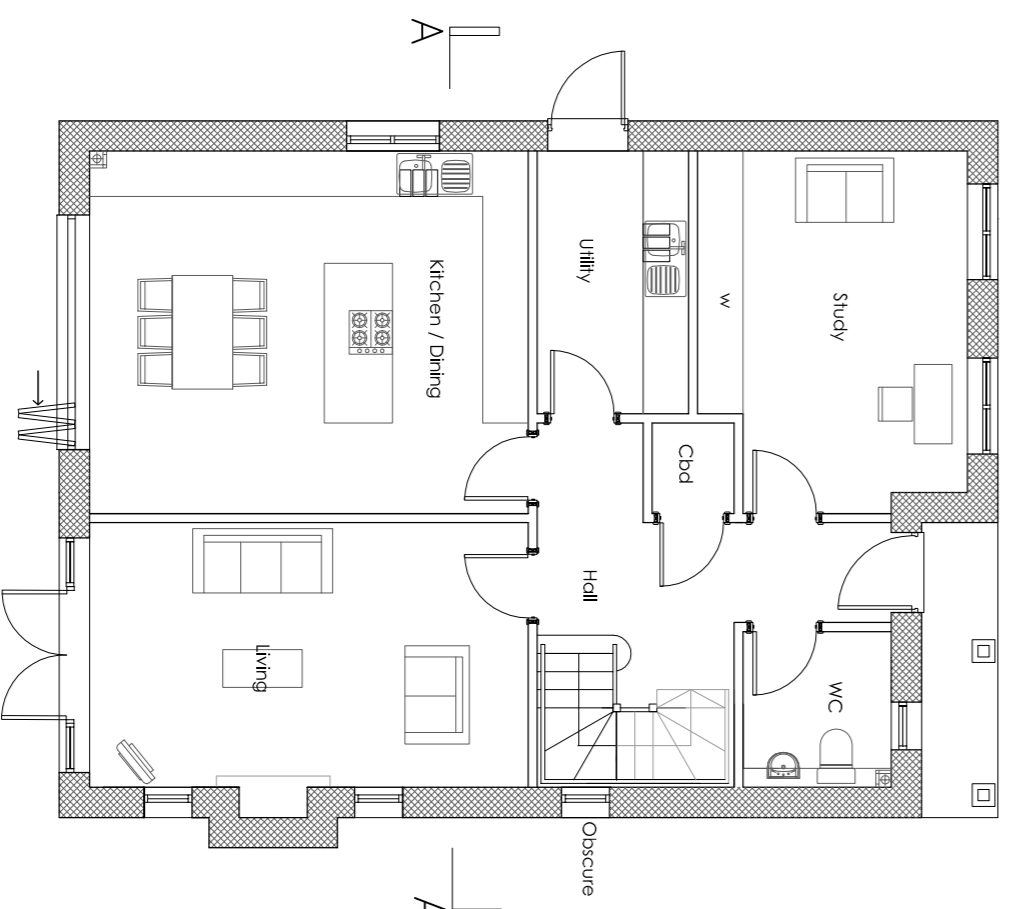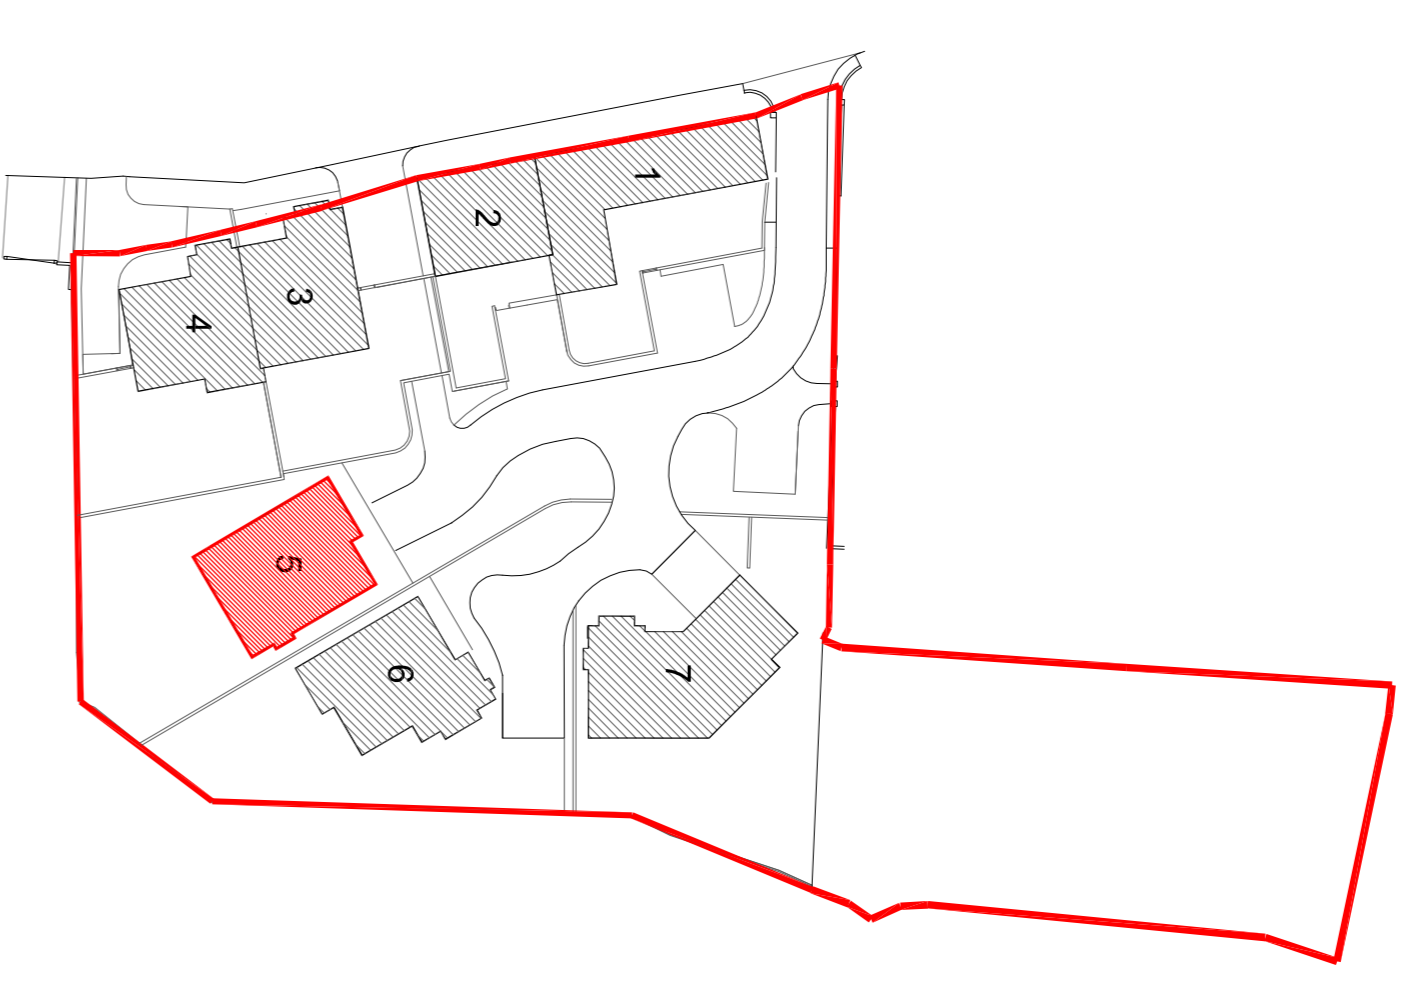


PROPOSED GROUND FLOOR PLAN  
Scale 1:100

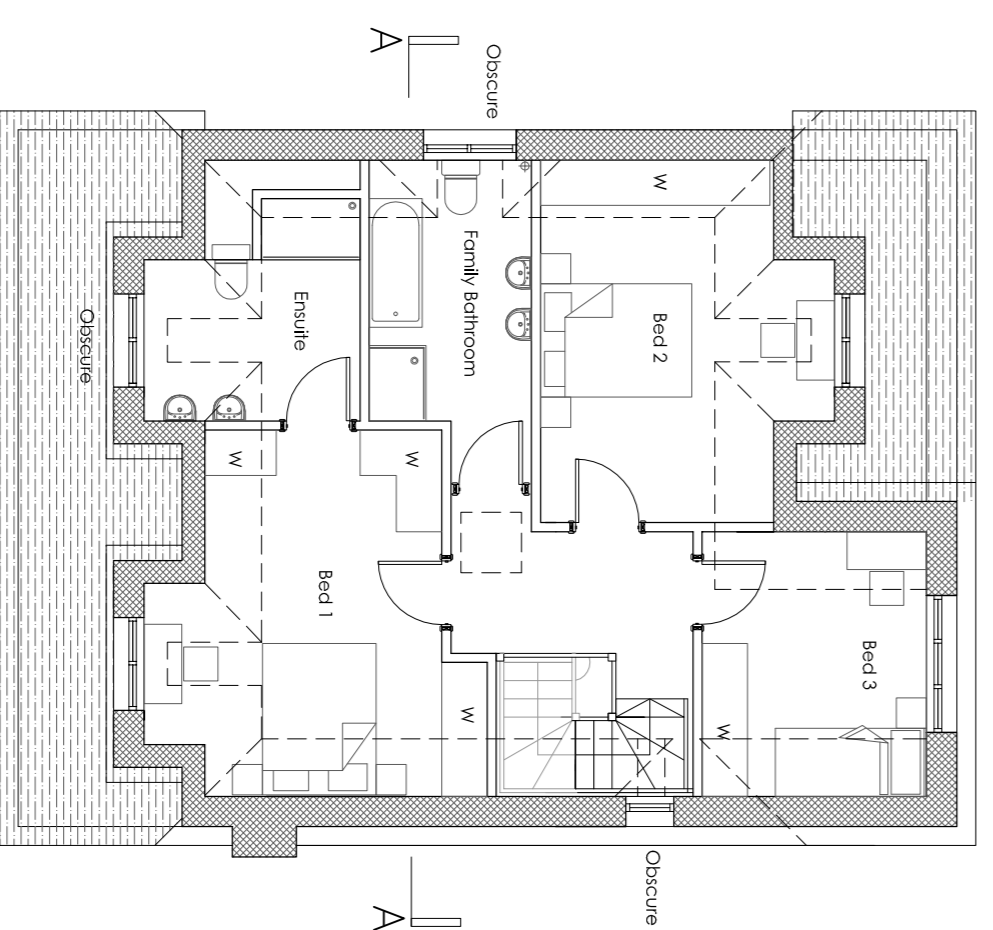

PROPOSED FIRST FLOOR PLAN  
Scale 1:100

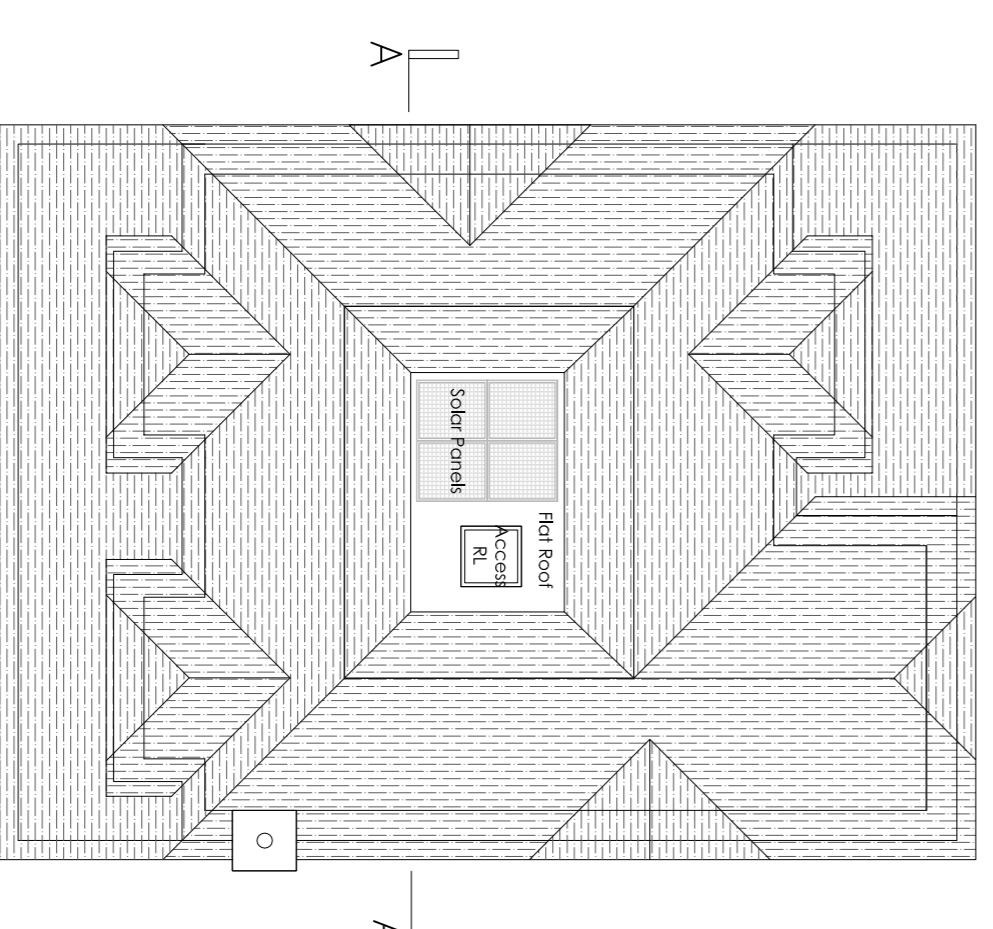

PROPOSED ROOF PLAN  
Scale 1:100

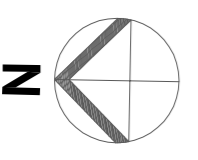

Scale Bar

A 10.03.15 Roof Massing has been reduced and room layout amended following planners comments on residential application.

Rev Date Comments

**PLANNING**

Client  
Mr Williams

Project  
Pells Farm  
Pells Lane  
West Kingsdown  
Kent TN15 6AU

Title  
UNITS 5:  
Proposed Plans and Elevations

Project No.	Date
4258	Nov 2014
Drawing No.	Revision
4258-PD-019	A
Scale	Drawn
As Shown @ A1	CI
Check	RR

Nathan Hearn, Thomas Pegg,  
Whitson Hearn, Kent TN15 7NS  
Tel: 01227 252833  
Fax: 01227 252834  
info@offsetarchitects.co.uk  
www.offsetarchitects.co.uk

