




PROPOSED FRONT ELEVATION
(NORTH FACING) Scale 1:100

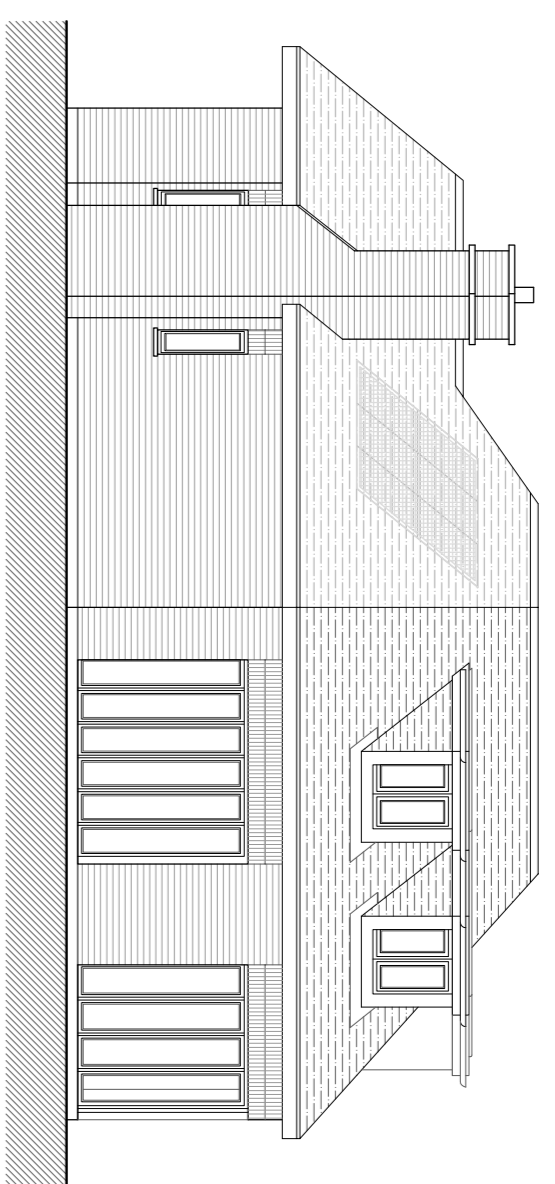


PROPOSED REAR ELEVATION
(SOUTH FACING) Scale 1:100

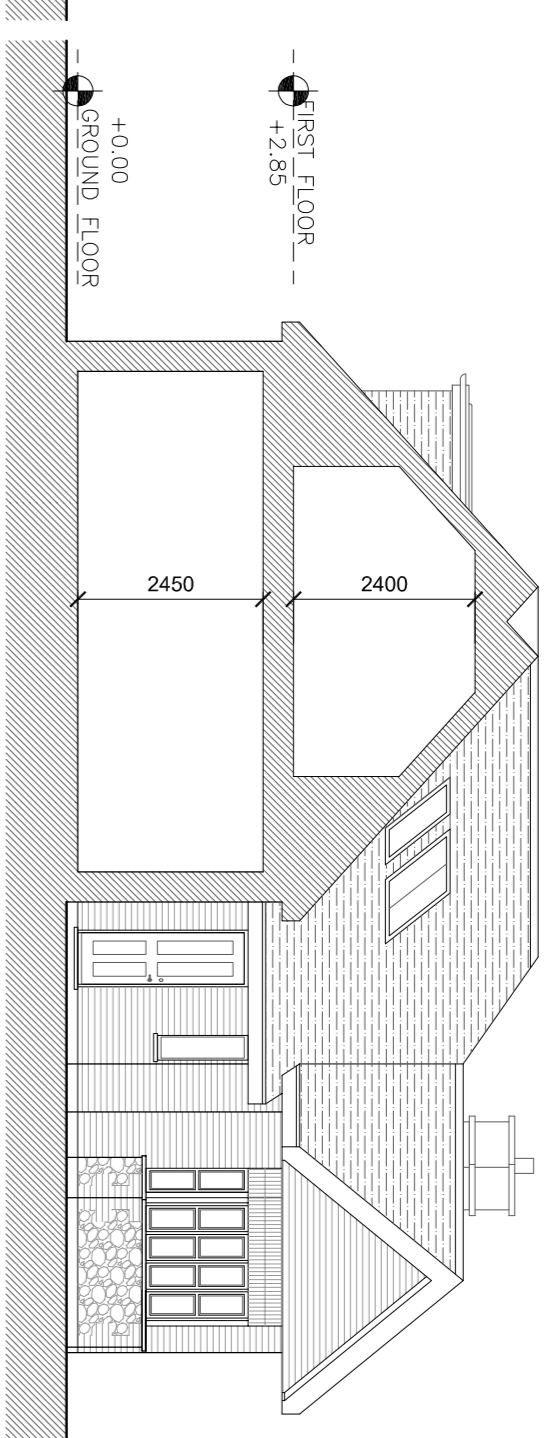


PROPOSED SECTION AA
Scale 1:100

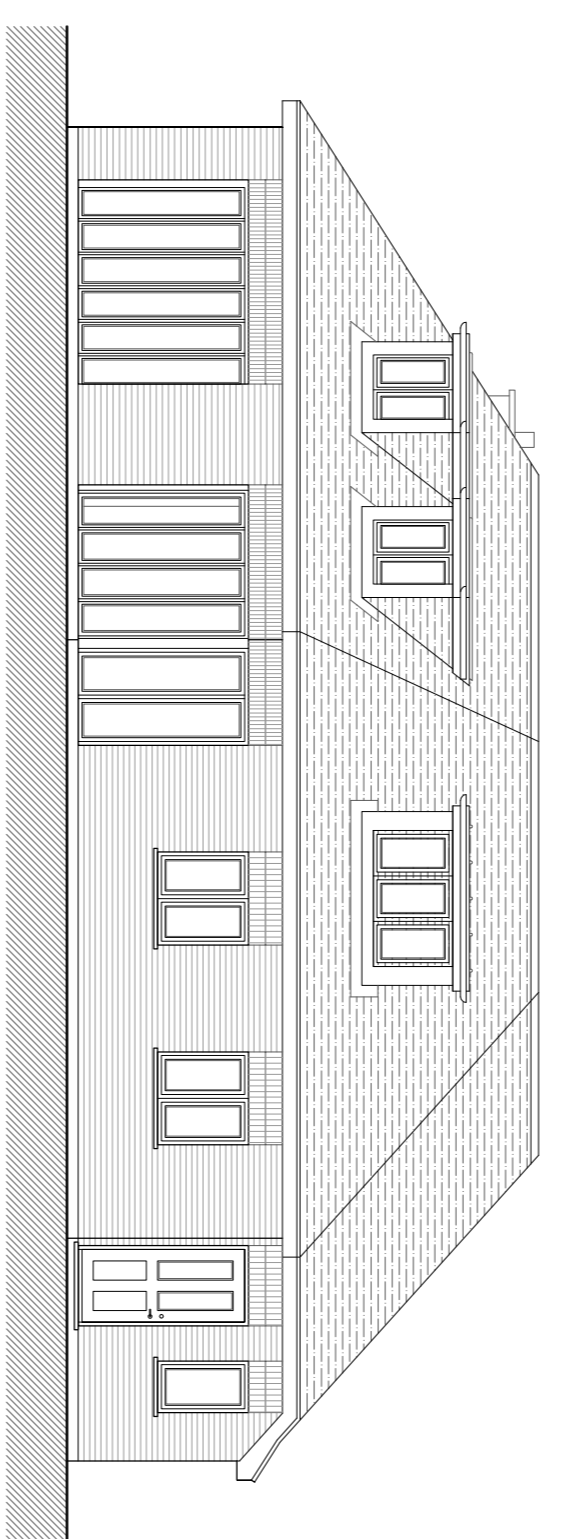


PROPOSED SIDE ELEVATION
(EAST FACING) Scale 1:100

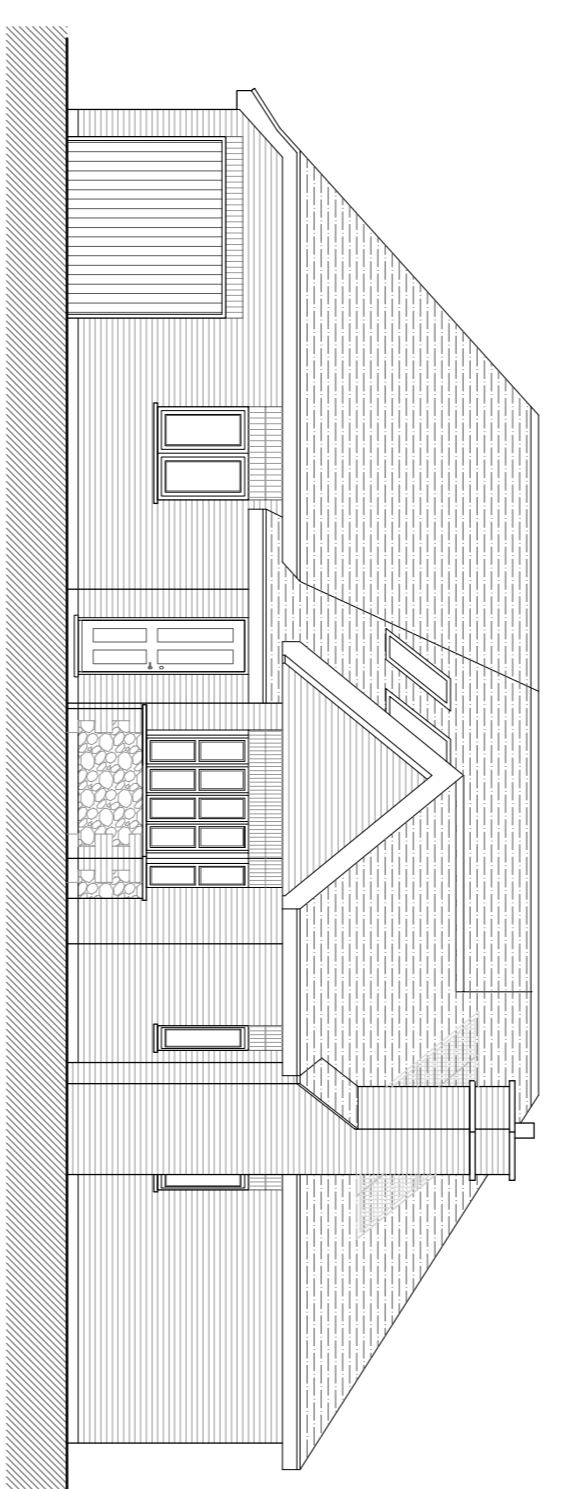



PROPOSED SIDE ELEVATION
(WEST FACING) Scale 1:100

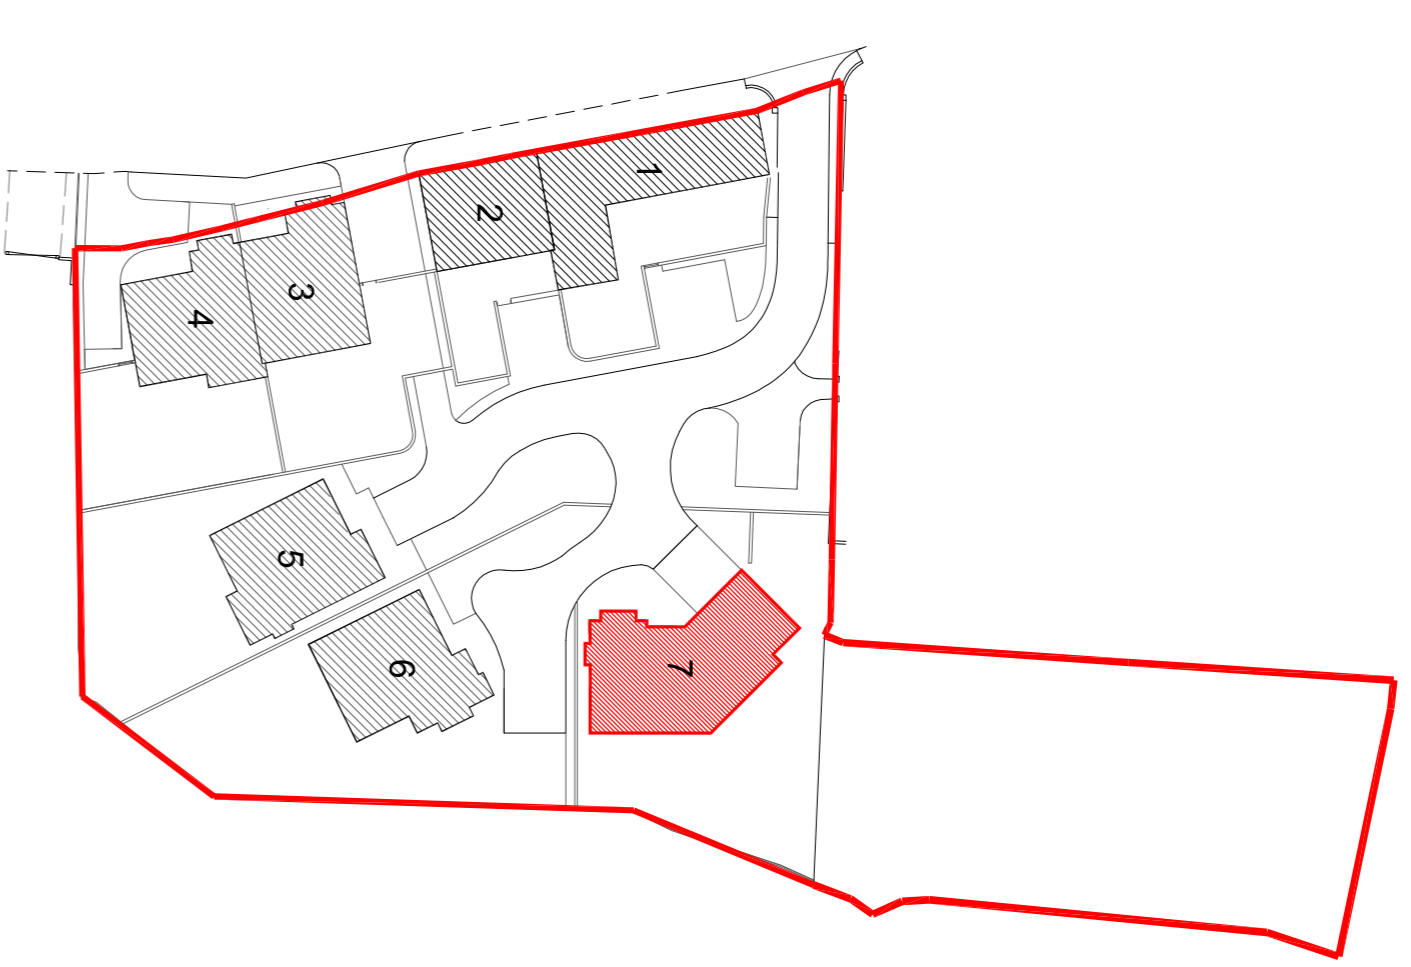


SITE KEY PLAN not to scale

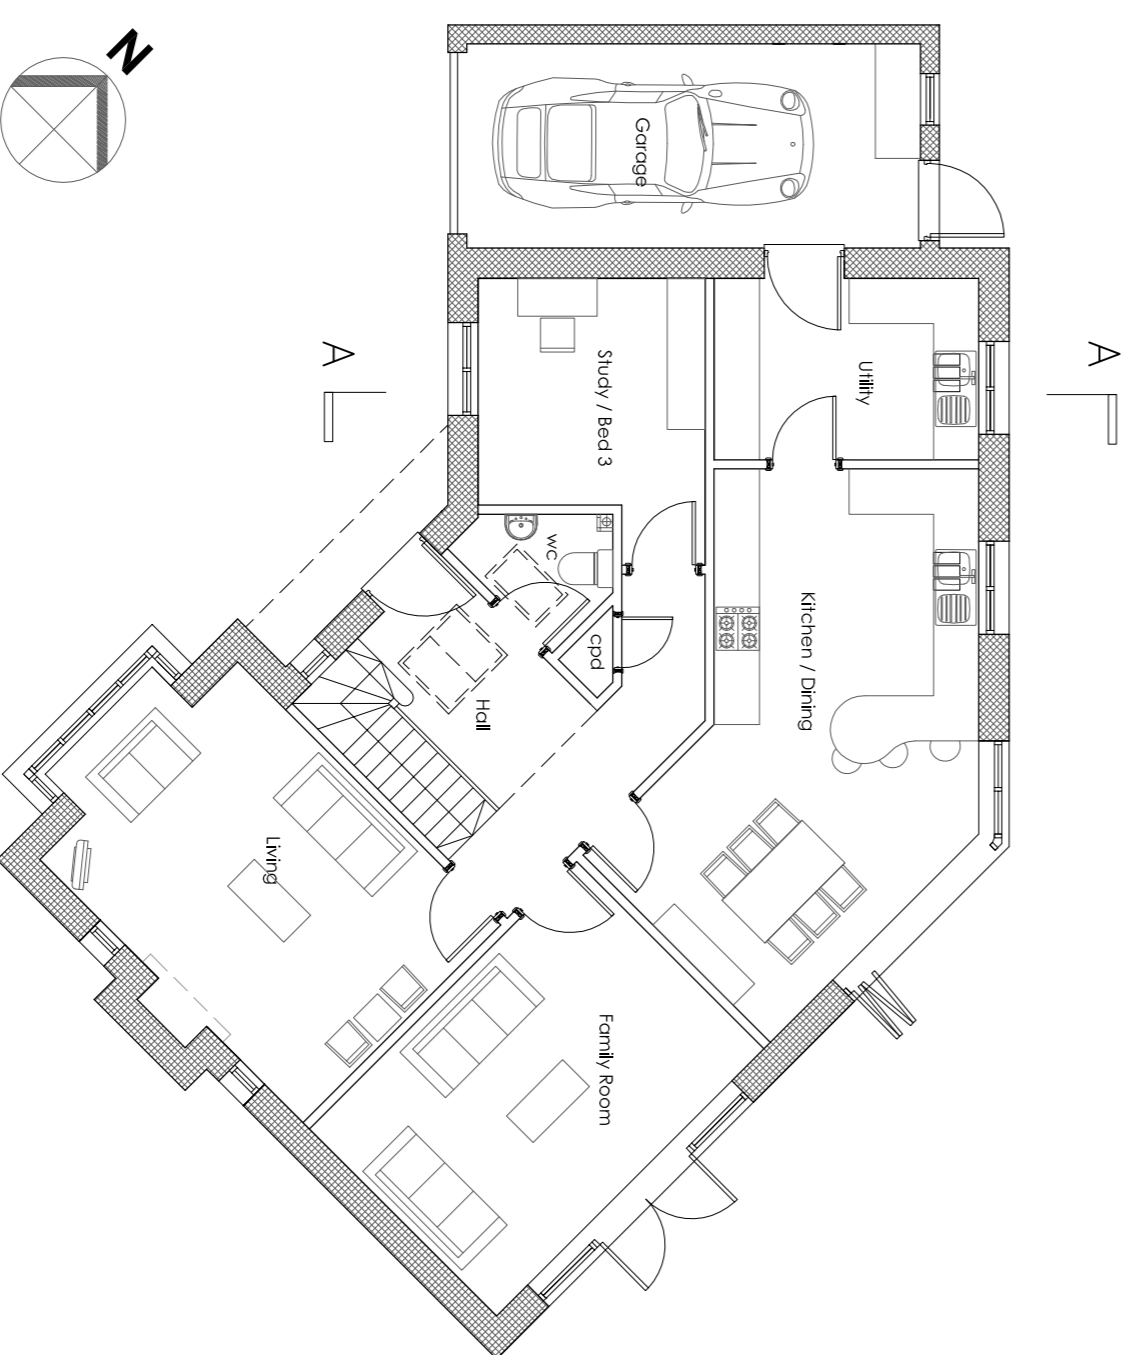

PROPOSED GROUND FLOOR PLAN
Scale 1:100

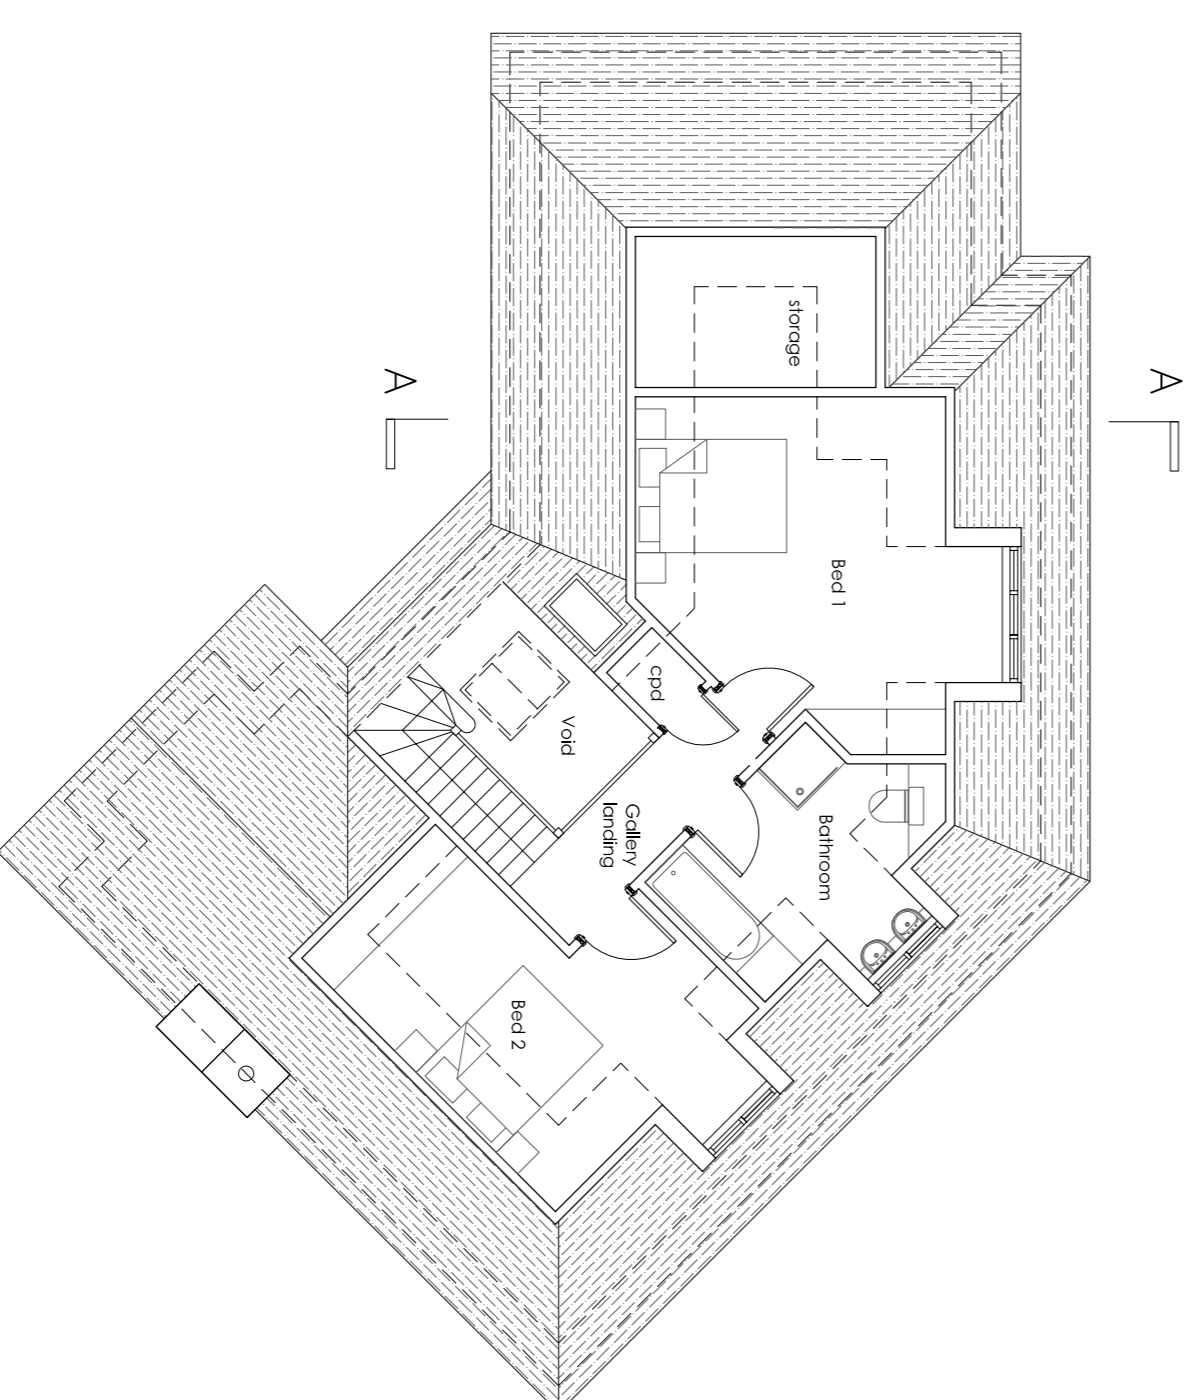 

PROPOSED FIRST FLOOR PLAN
Scale 1:100

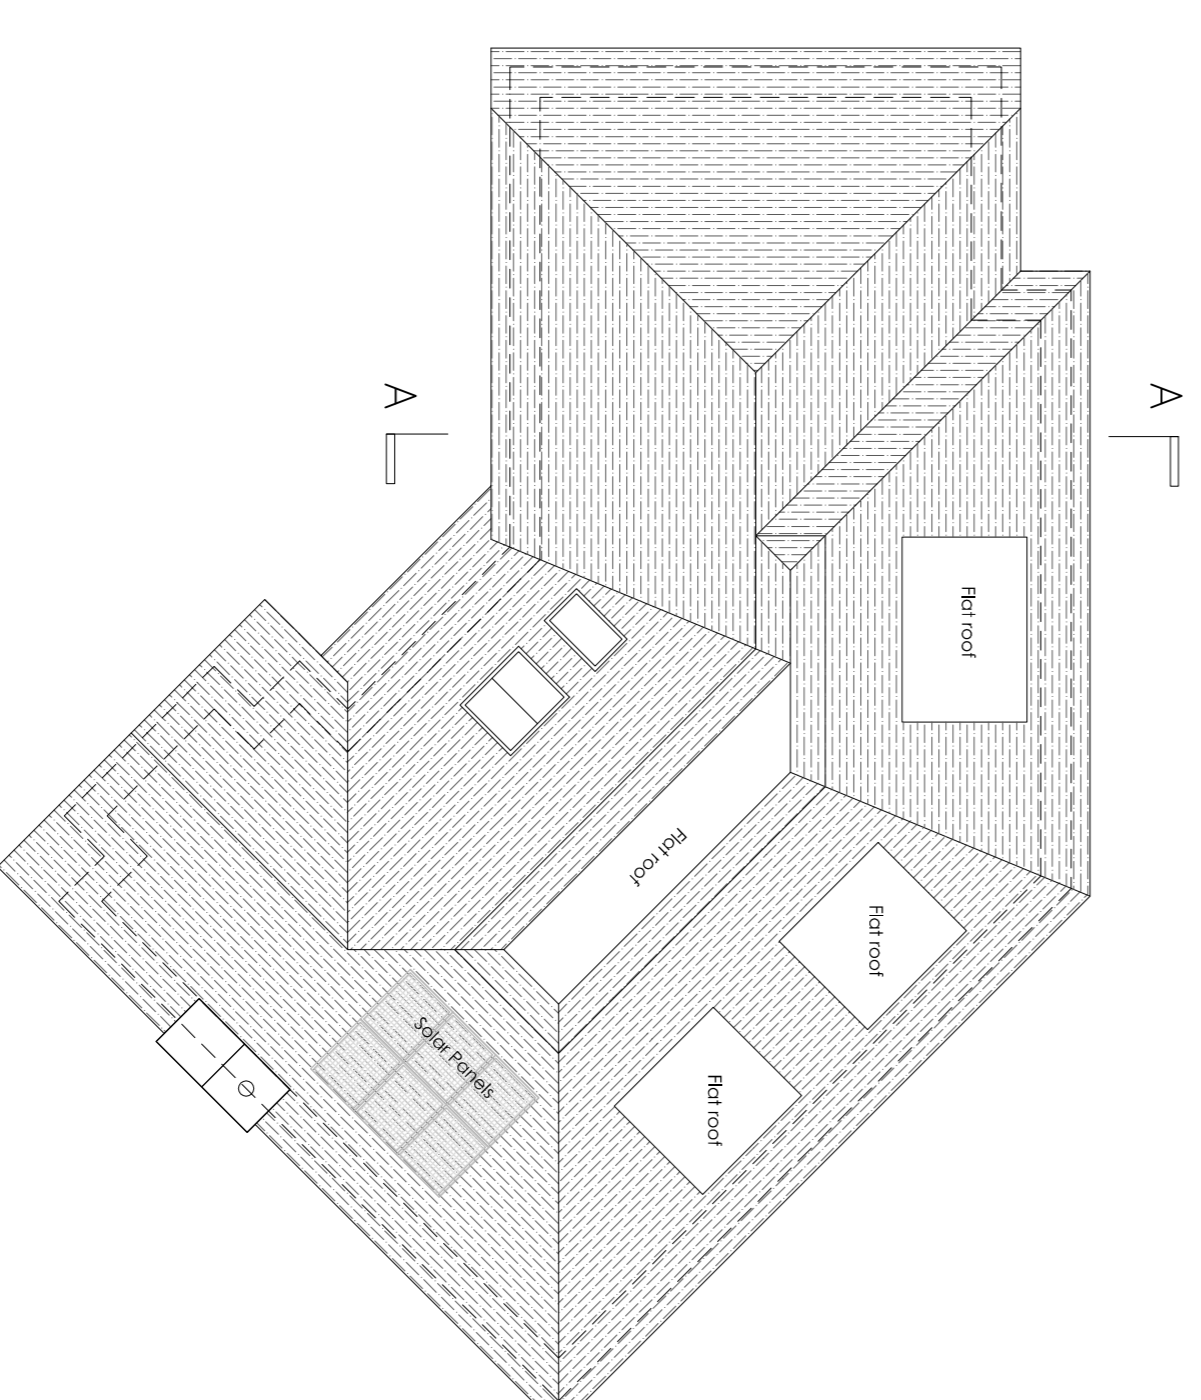

PROPOSED ROOF PLAN
Scale 1:100

Rev Date Comments

PLANNING

Client
Mr Williams

Project
Pells Farm
Pells Lane
West Kingsdown
Kent TN15 6AU

Title
UNITS 7:
Proposed Plans and Elevations

Project No.	Date
4258	Nov 2014
Drawing No.	Revision
4258-P-D-021	-
Scale	Drawn
As Shown @ A1	CI
	Check
	RR

Nathan Hearn, Thomas Peck
Weston Heath, Kent TN15 7NS
Phone: 01732 252833
Fax: 01732 252834
info@offsetarchitects.co.uk
www.offsetarchitects.co.uk

