




PLOT 2 SOUTH ELEVATION 1:100 @ A1

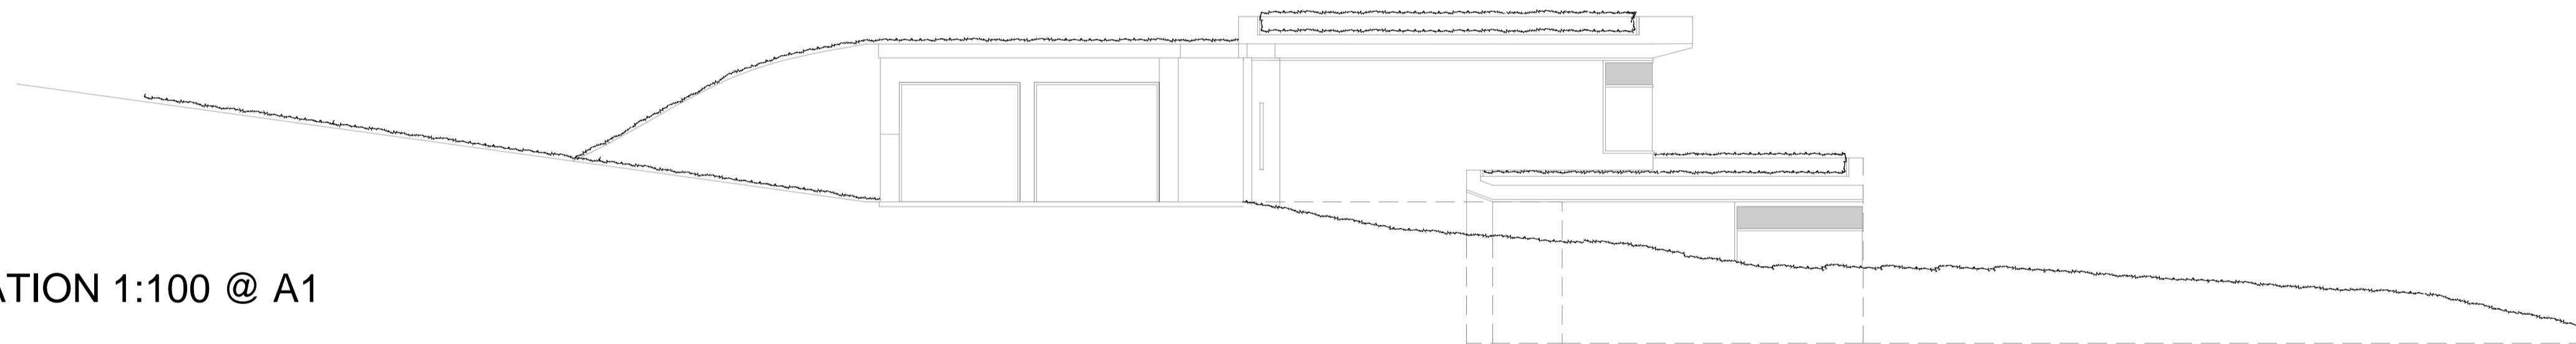

PLOT 2 NORTH ELEVATION 1:100 @ A1

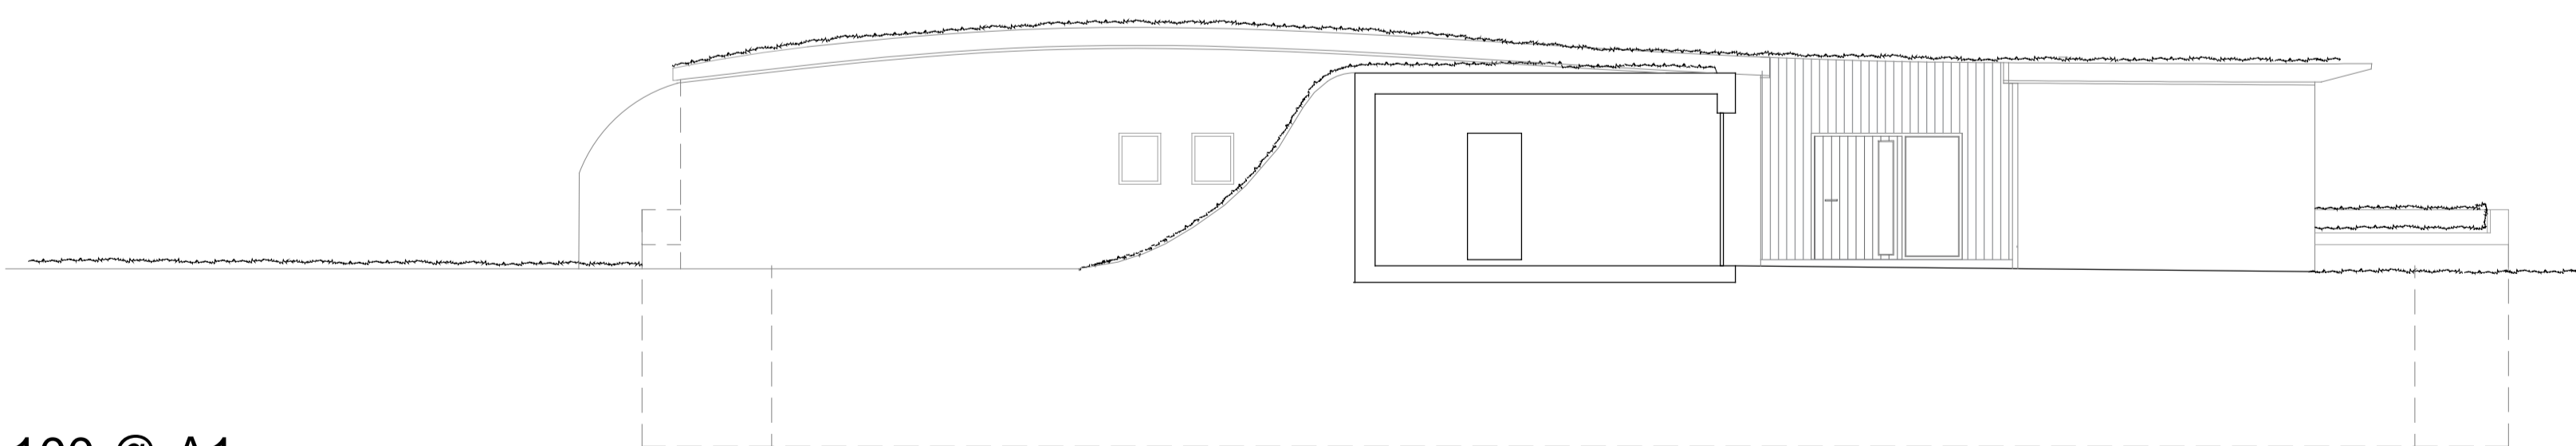

PLOT 2 EAST ELEVATION 1:100 @ A1

 

BEECHWOOD FARM
PLOT 2 PROPOSED ELEVATIONS

© This drawing is the copyright of **guy holloway** architects and should not be copied reproduced without written consent. All Rights Reserved.

All dimensions are to be checked on site prior to fabrication and the Architect should be notified of any discrepancy.

Do not scale from this drawing

Revisions

Project | **BEECHWOOD FARM**
ST. MICHAELS, TENTERDEN

Client | **RUSSELL JARVIS**

Title | **PROPOSED ELEVATIONS**

Status | **PLANNING**

Scale@A1 | 1:100 Date | 02.02.17 Drawn | **MP VS** Chkd | **NO**

guy holloway

London | Fourth Floor | 251 Pentonville Road | London | N1 9PG
T +44 (0) 20 7014 6000 | F +44 (0)1303 268 214 | E london@guyholloway.co.uk | W www.guyholloway.co.uk

Kent | The Tramway Stables | Rampart Road | Hythe | Kent | CT21 5BG
T +44 (0)1303 290 515 | F +44 (0)1303 268 214 | E kent@guyholloway.co.uk | W www.guyholloway.co.uk

Project Number Drawing Number Revision

17.004 16 00

Blm Number 18.001-GHA-XX-00-DR-A-200-S1-P0