
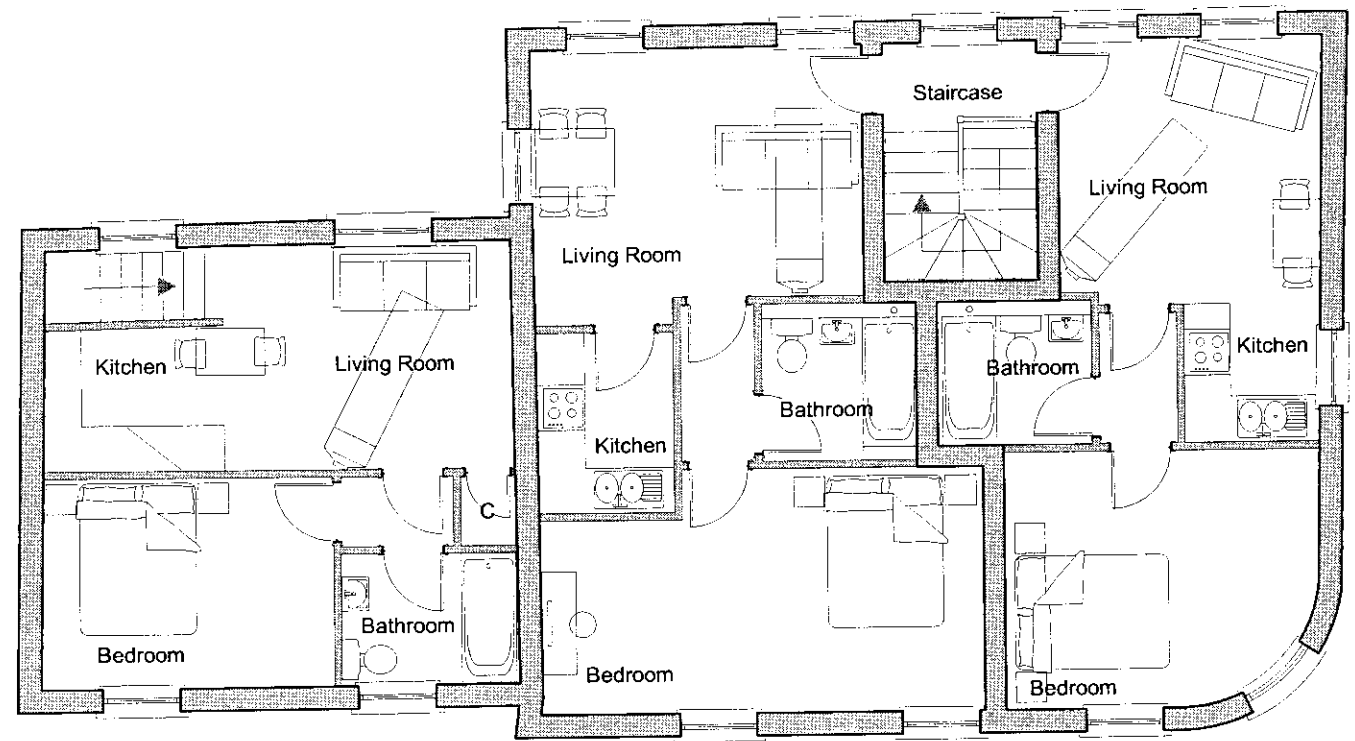


APPLICATION VALID  
YU8/U396/SH

31 MAR 2008

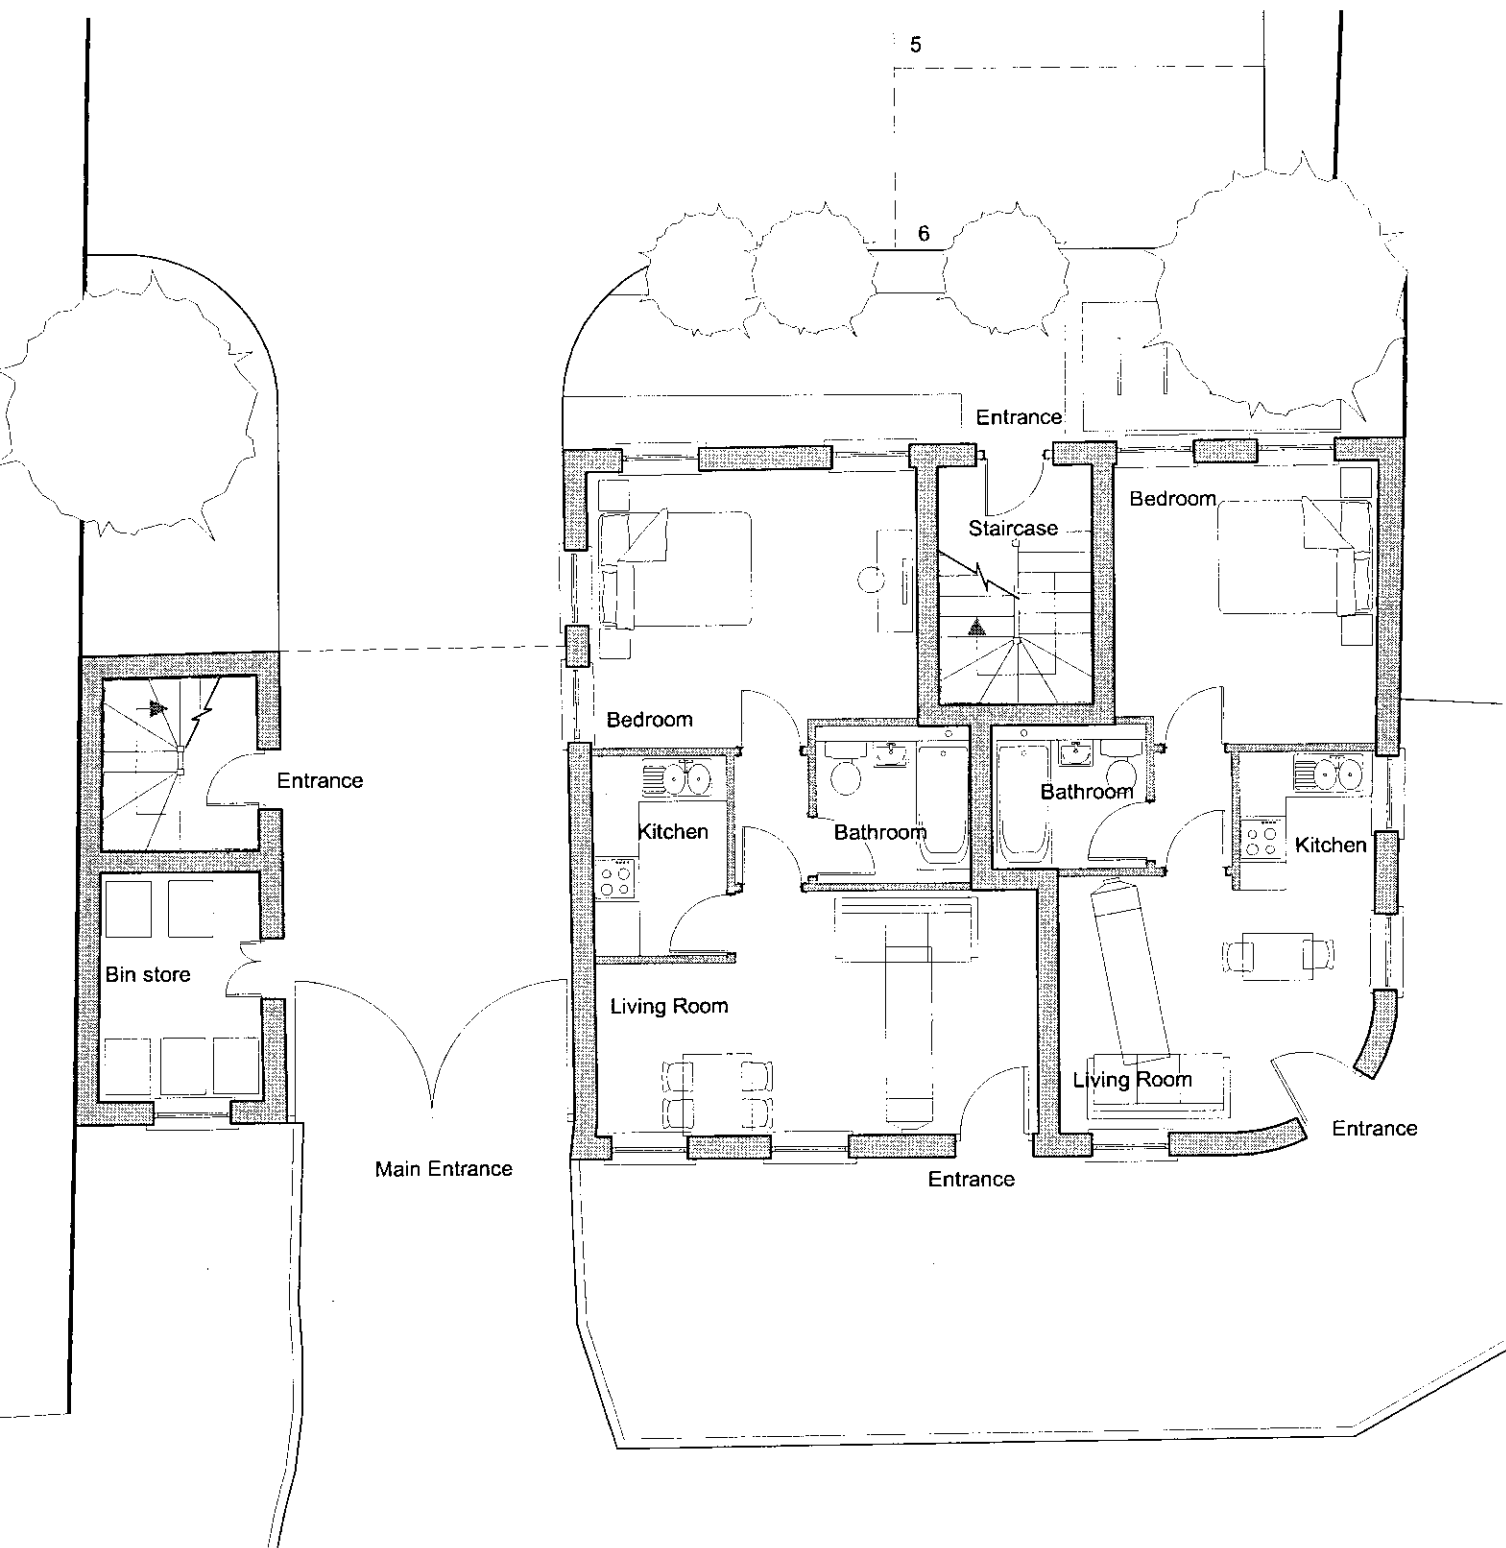

RECEIVED  
31 MAR 2008  
PLANNING

GROUND FLOOR PLAN  
Scale 1:100

FIRST FLOOR PLAN

project:	Proposed Apartments The Martello Pub Dover Road, Folkestone, Kent.	Richard Daniels Associates Chartered Architect	drg. no:
date:	March 2008	EVEGATE PARK BARN, EVEGATE, SMEETH, ASHFORD, KENT. TN25 6SX Telephone: 01303 814455 Fax: 01303 814433 email:rda@rdaarchitects.co.uk	rev.
scale:	1:100 @ A3		08.118.03