




PROPOSED ELEVATION 1:100 @ A1

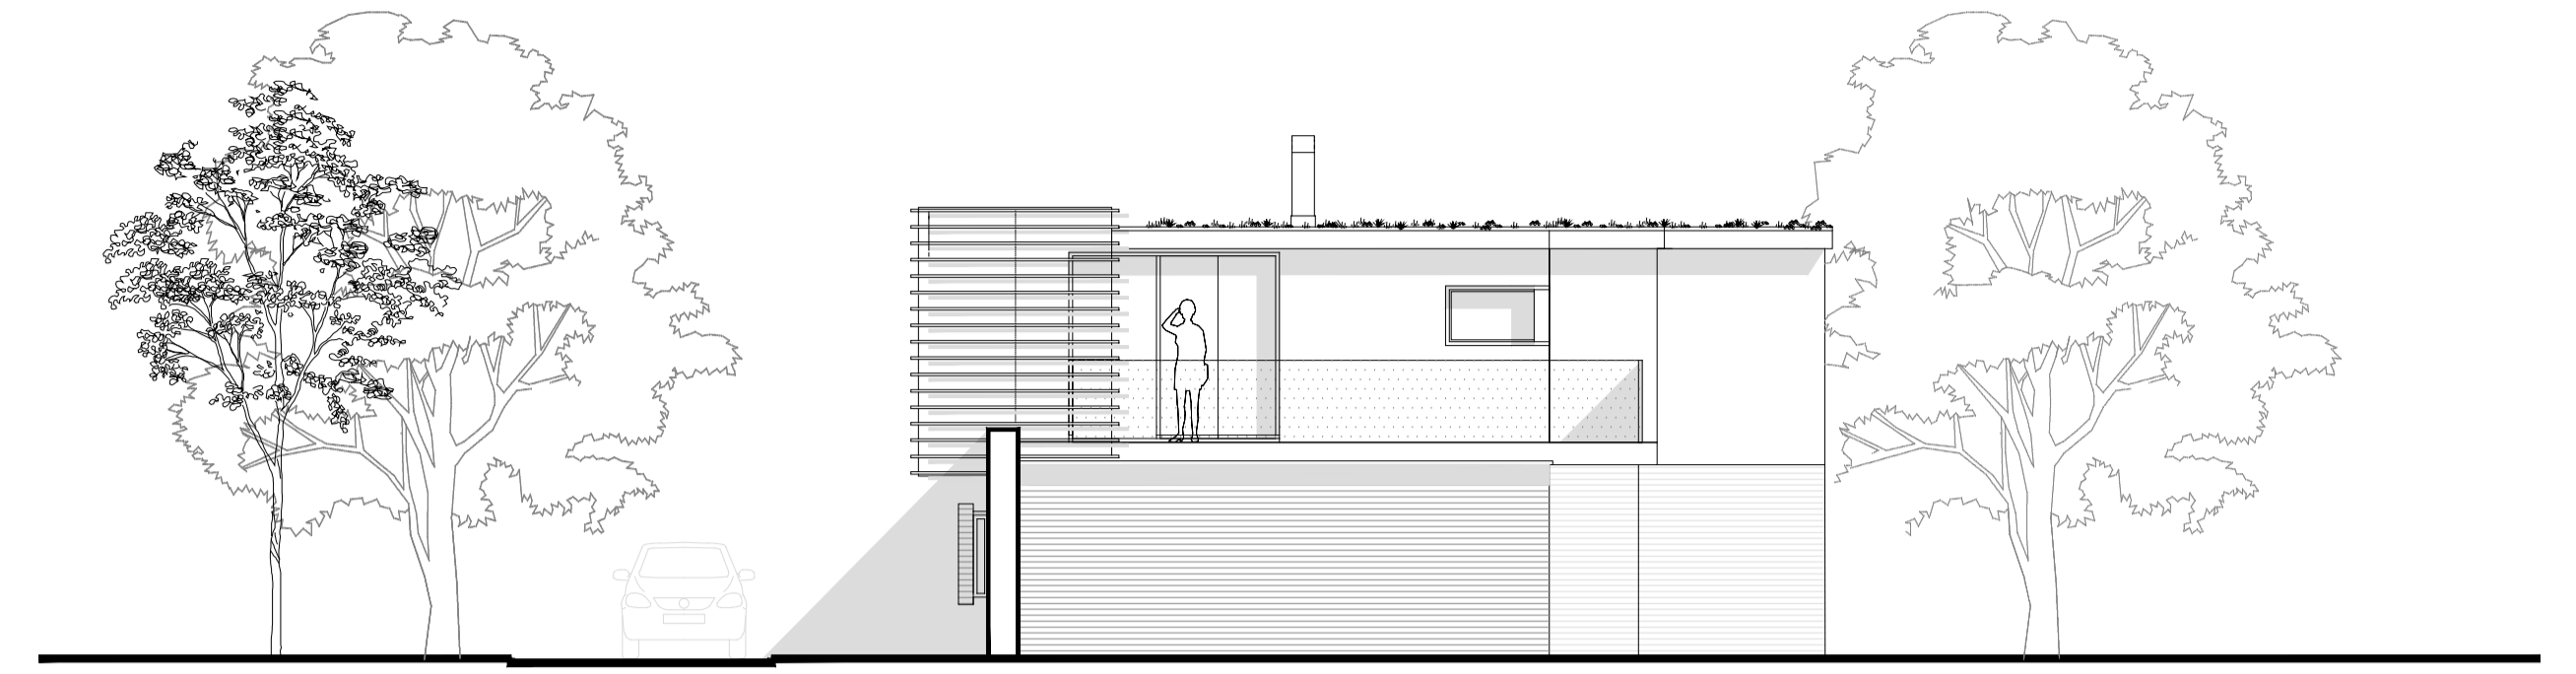


PROPOSED ELEVATION 1:100 @ A1

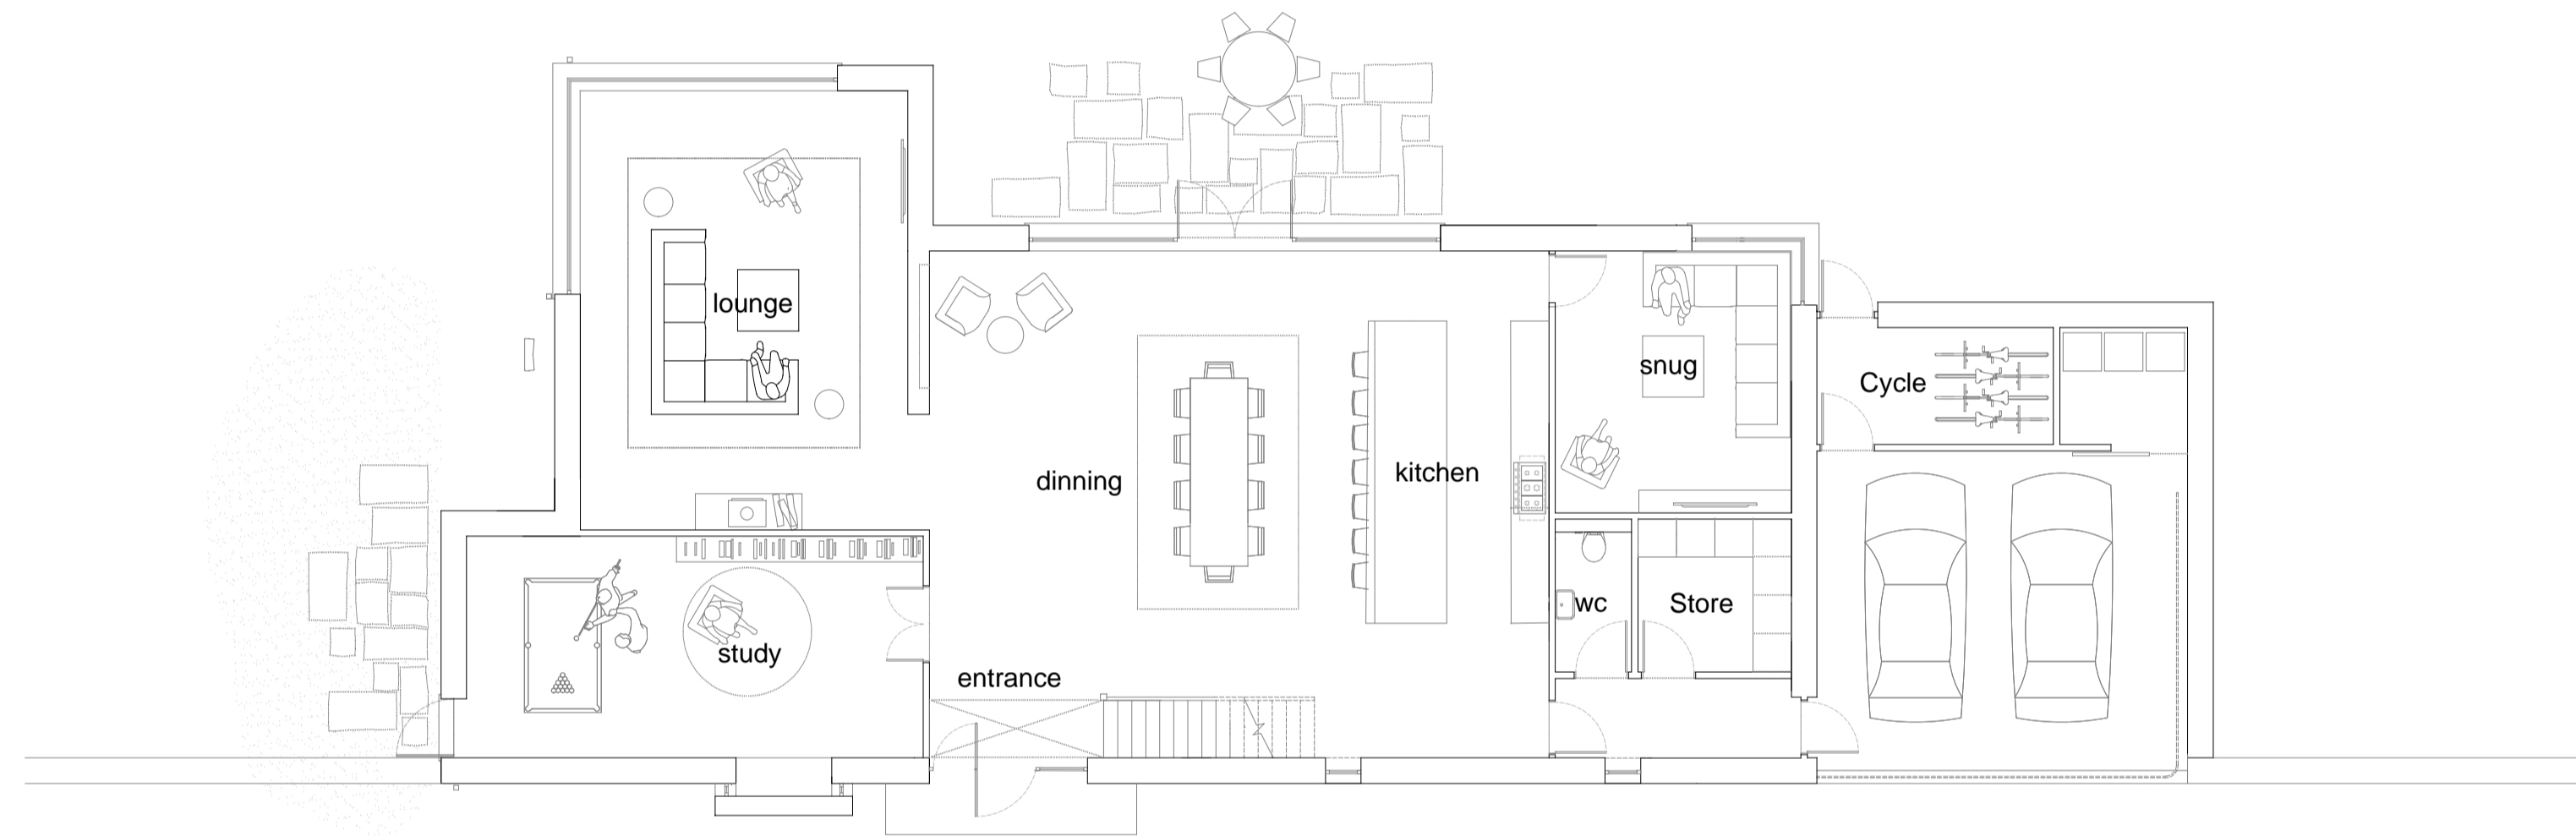


PROPOSED GROUND FLOOR PLAN 1:100 @ A1

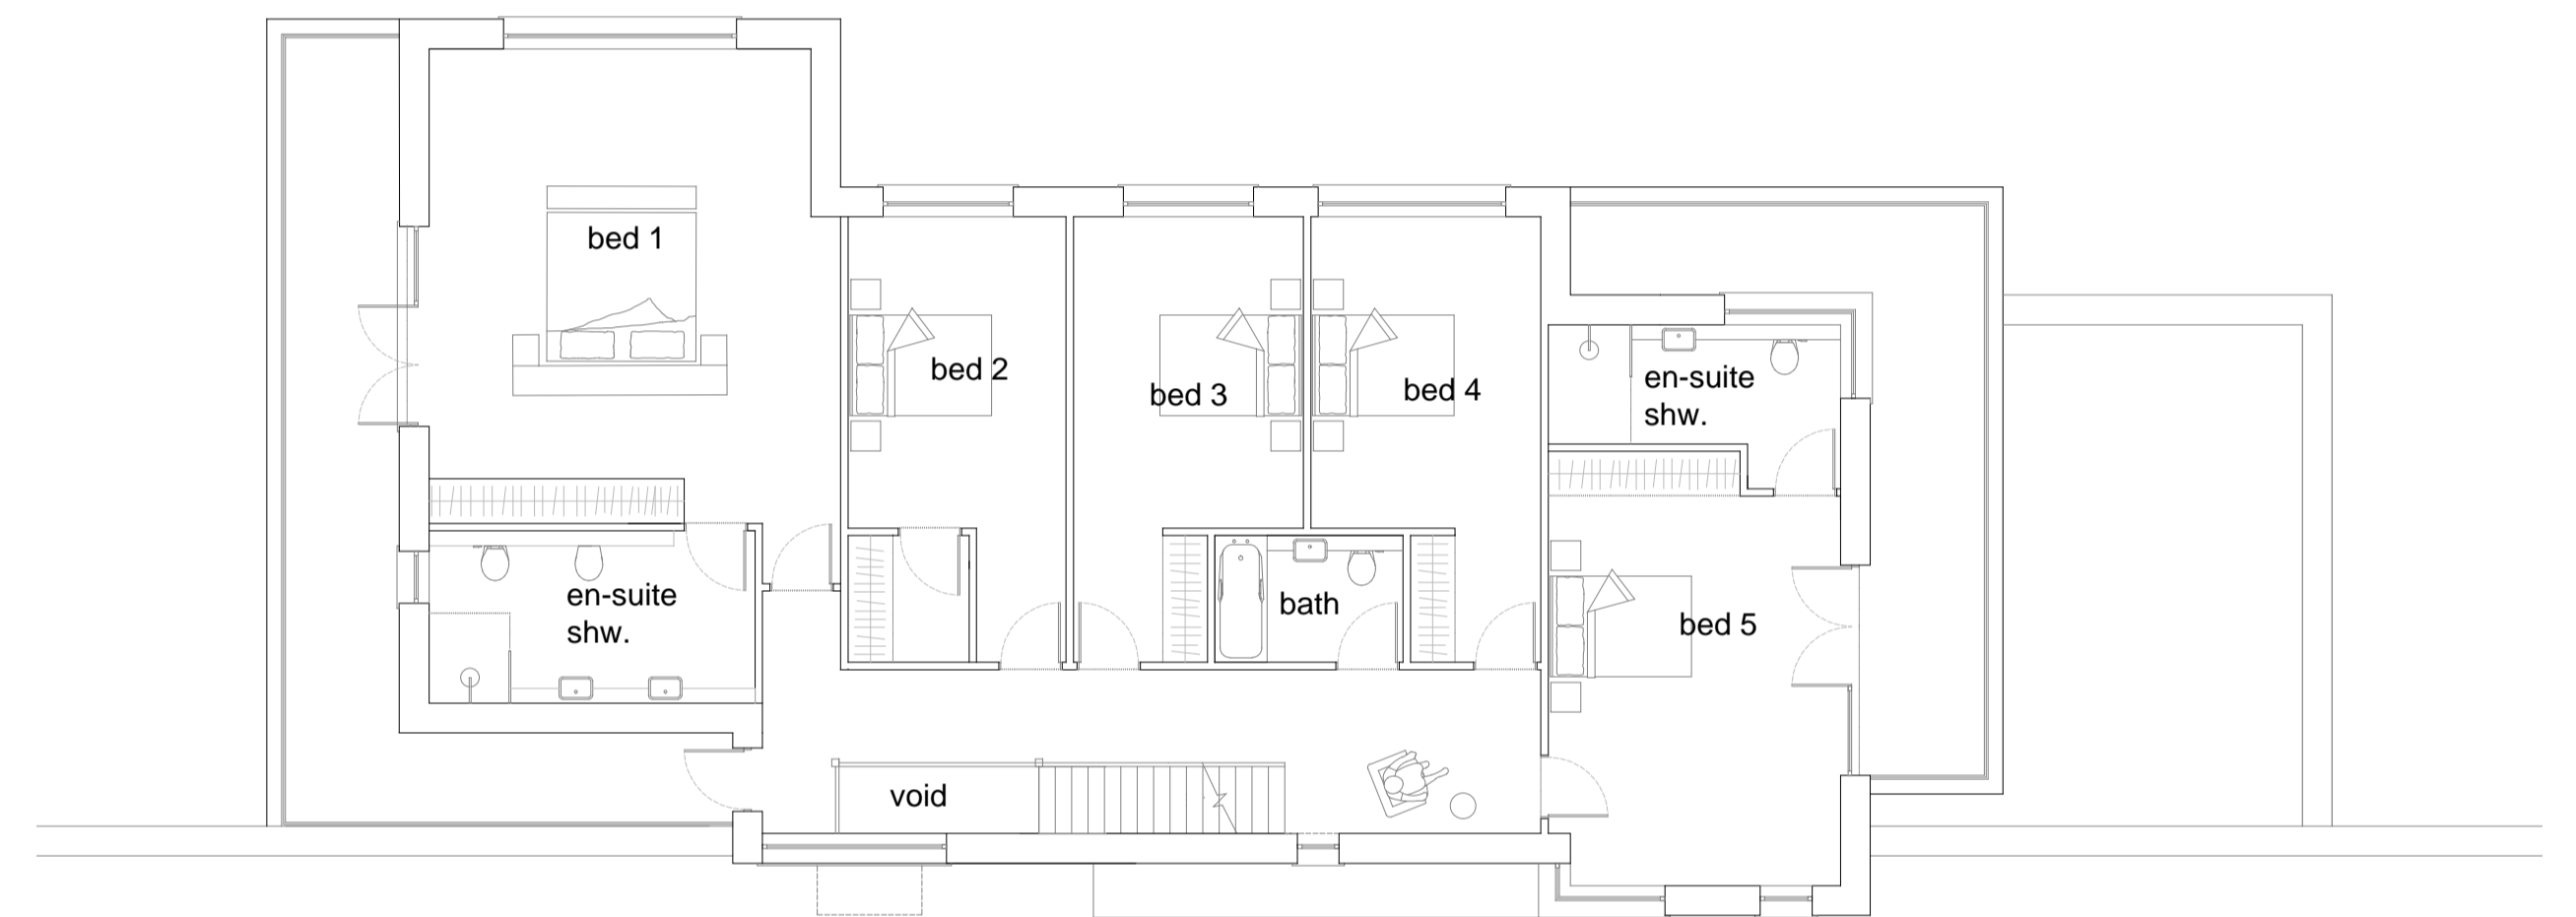


PROPOSED FIRST FLOOR PLAN 1:100 @ A1

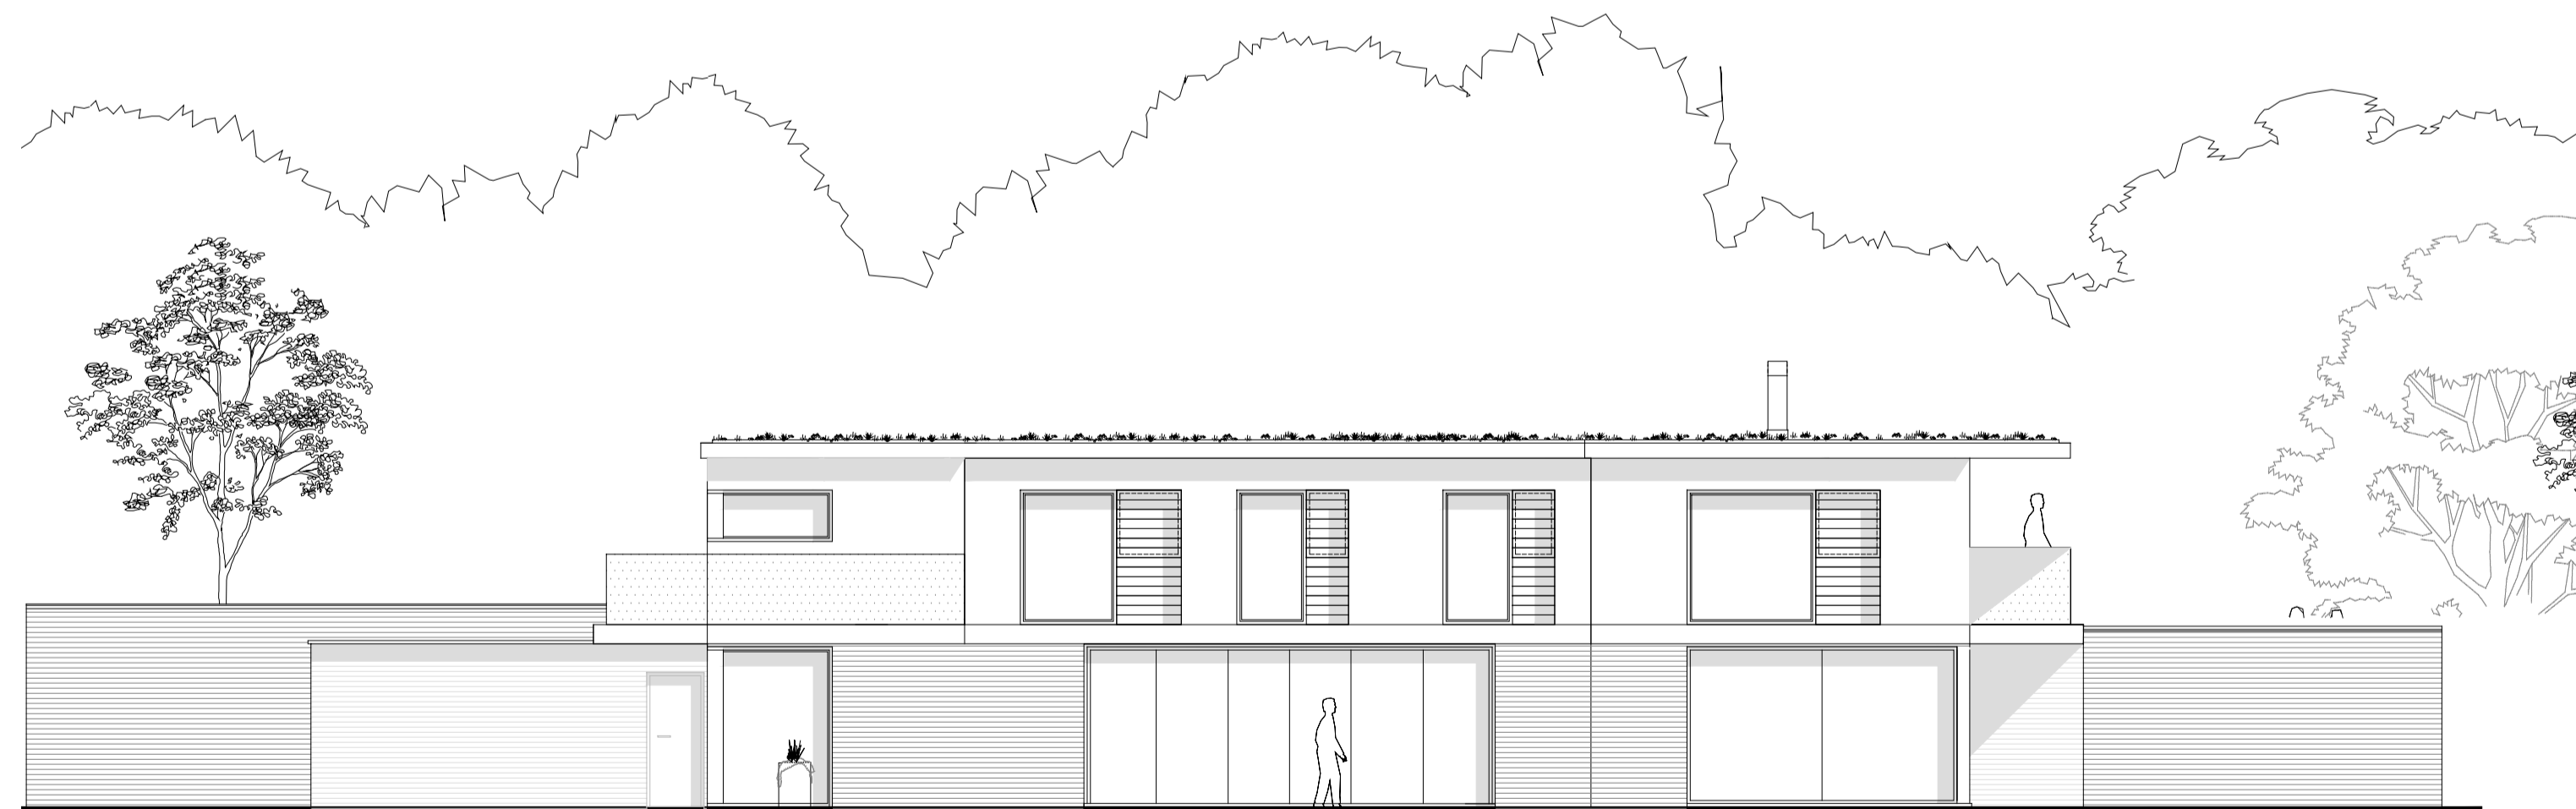

PROPOSED ELEVATION 1:100 @ A1

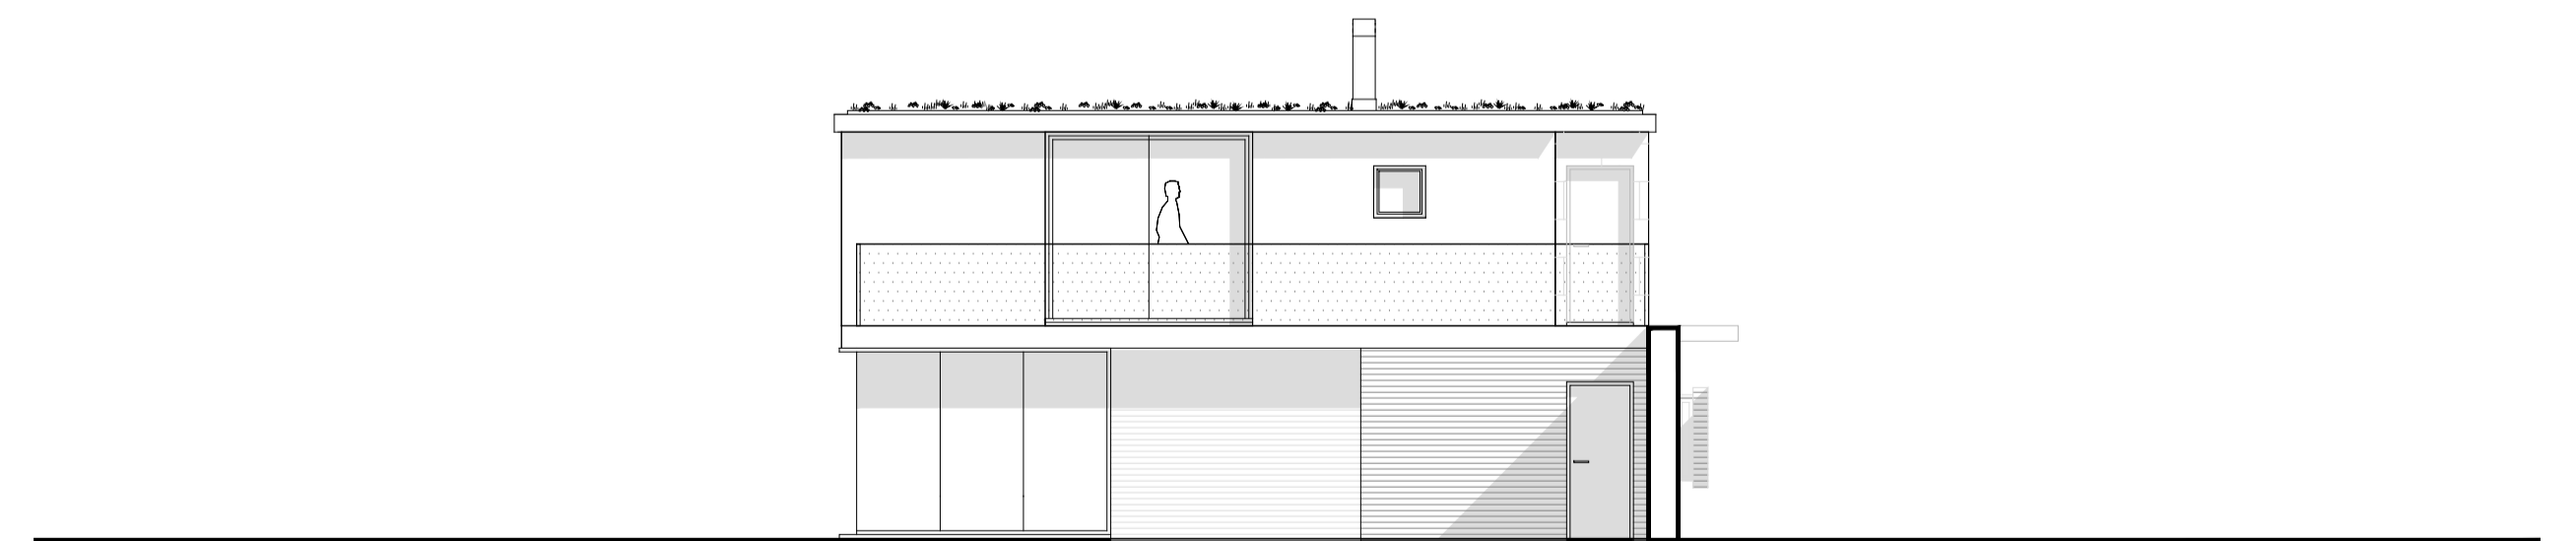

PROPOSED ELEVATION 1:100 @ A1

 

# BEECHWOOD FARM PLANNING PLOT 1

This drawing is the copyright of **guy hollaway** architects and should not be copied, reproduced or used without written consent. All Rights Reserved.

All dimensions are to be checked on site prior to fabrication and the Architect should be notified of any discrepancy.

Do not scale from this drawing.

Revisions

Project | Beechwood Farm  
Ashford Road, High Halden, TN30 6HX

Client | RUSSELL JARVIS

Title | Planning

Status | PRELIMINARY

Scale@A1 | 1:100 Date | 19.01.17 Drawn | KG

Checked | NO

**guy hollaway**

London | Fourth Floor | 251 Pentonville Road | London | N1 9PG  
T +44 (0) 20 7014 6000 | F +44 (0) 1303 268 214 | E london@guyhollaway.co.uk | W www.guyhollaway.co.uk

Kent | The Tramway Stables | Rampart Road | Hythe | Kent | CT21 5BG  
T +44 (0) 1303 290 515 | F +44 (0) 1303 268 214 | E kent@guyhollaway.co.uk | W www.guyhollaway.co.uk

Project Number | Drawing Number | Revision

17.004 | 20 | -

Blm Number 18.001-GHA-XX-00-DR-A-200-S1-P0