


ATTIC PLAN.

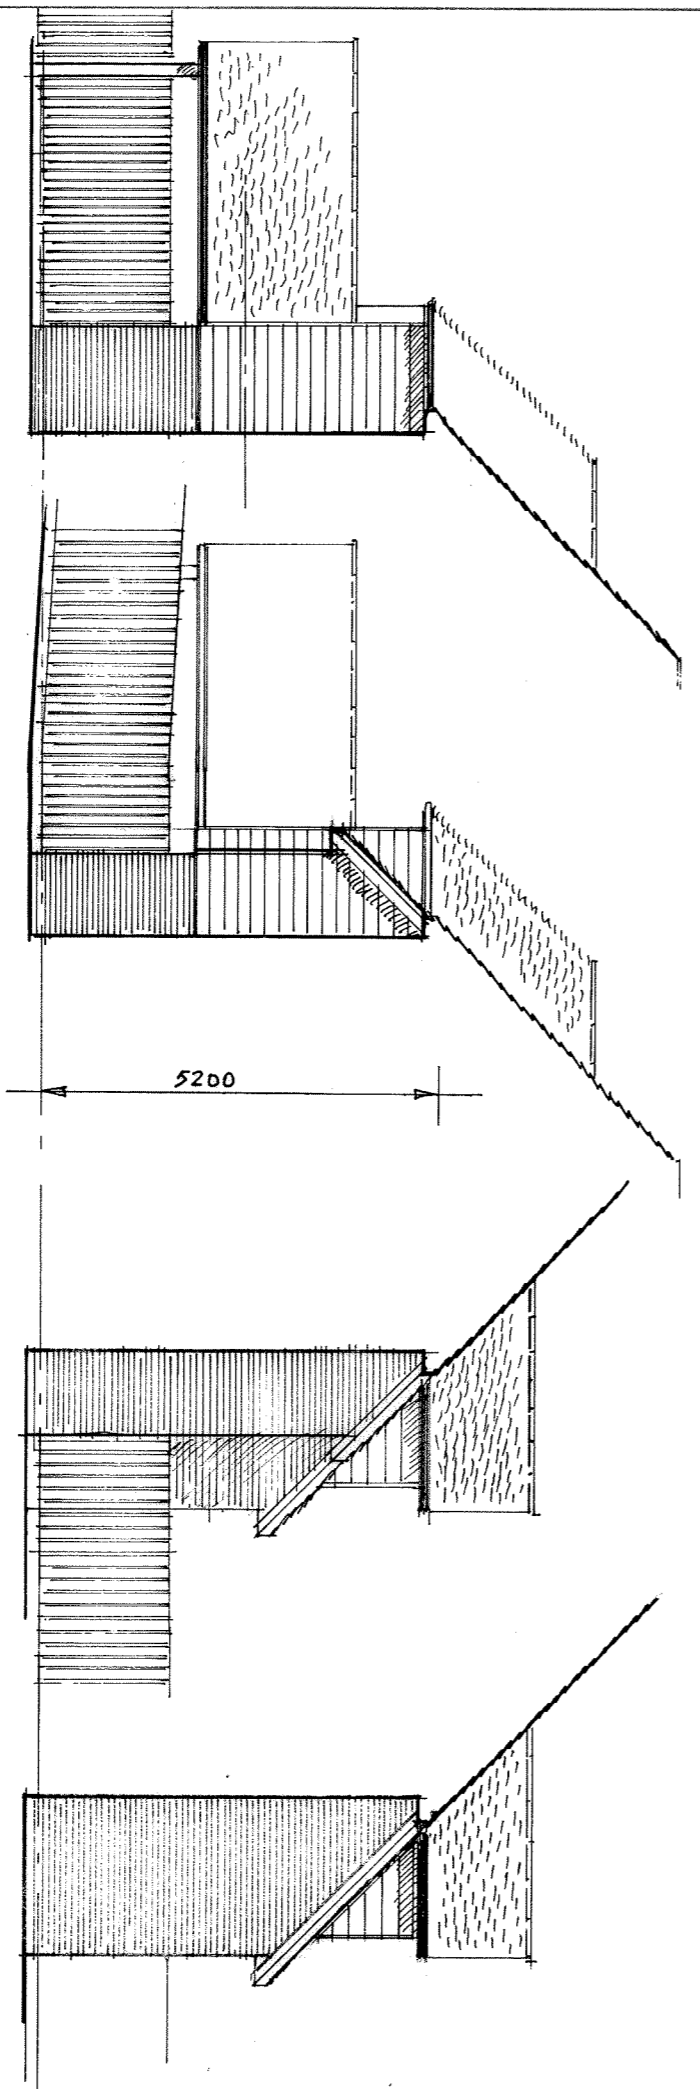

PLOT 2 - WEST ELEVATION      PLOT 3 - WEST ELEVATION      PLOT 2 - EAST ELEVATION      PLOT 4 - EAST ELEVATION

SIDE ELEVATIONS OF REAR PROJECTIONS

0 3 GM

This drawing may not be reproduced in any part or form without written consent and is only to be used for the project specified in the title. All copyrights reserved. All dimensions and levels are to be checked on site prior to commencement of work and any discrepancy is to be reported to the Project Manager or Architect	rev	description	
	A	DRAWING ISSUED	DEC 2016 JB

Essenden Design Limited  
Tel: 01733 453831 mob 07999 807394  
e-mail: james@essendendesign.com

Project **7, WHEELER STREET, MAIDSTONE**  
 Drawing **REDEVELOPMENT PLOTS 2, 3 & 4 ATTIC PLANS AND SIDE ELEVATIONS OF REAR PROJECTIONS.**  
 Drawn by **JB** Scale **1:100@A3** Date **NOV 2016** No **160805/8**  
 Rev **A**