





Plot 2

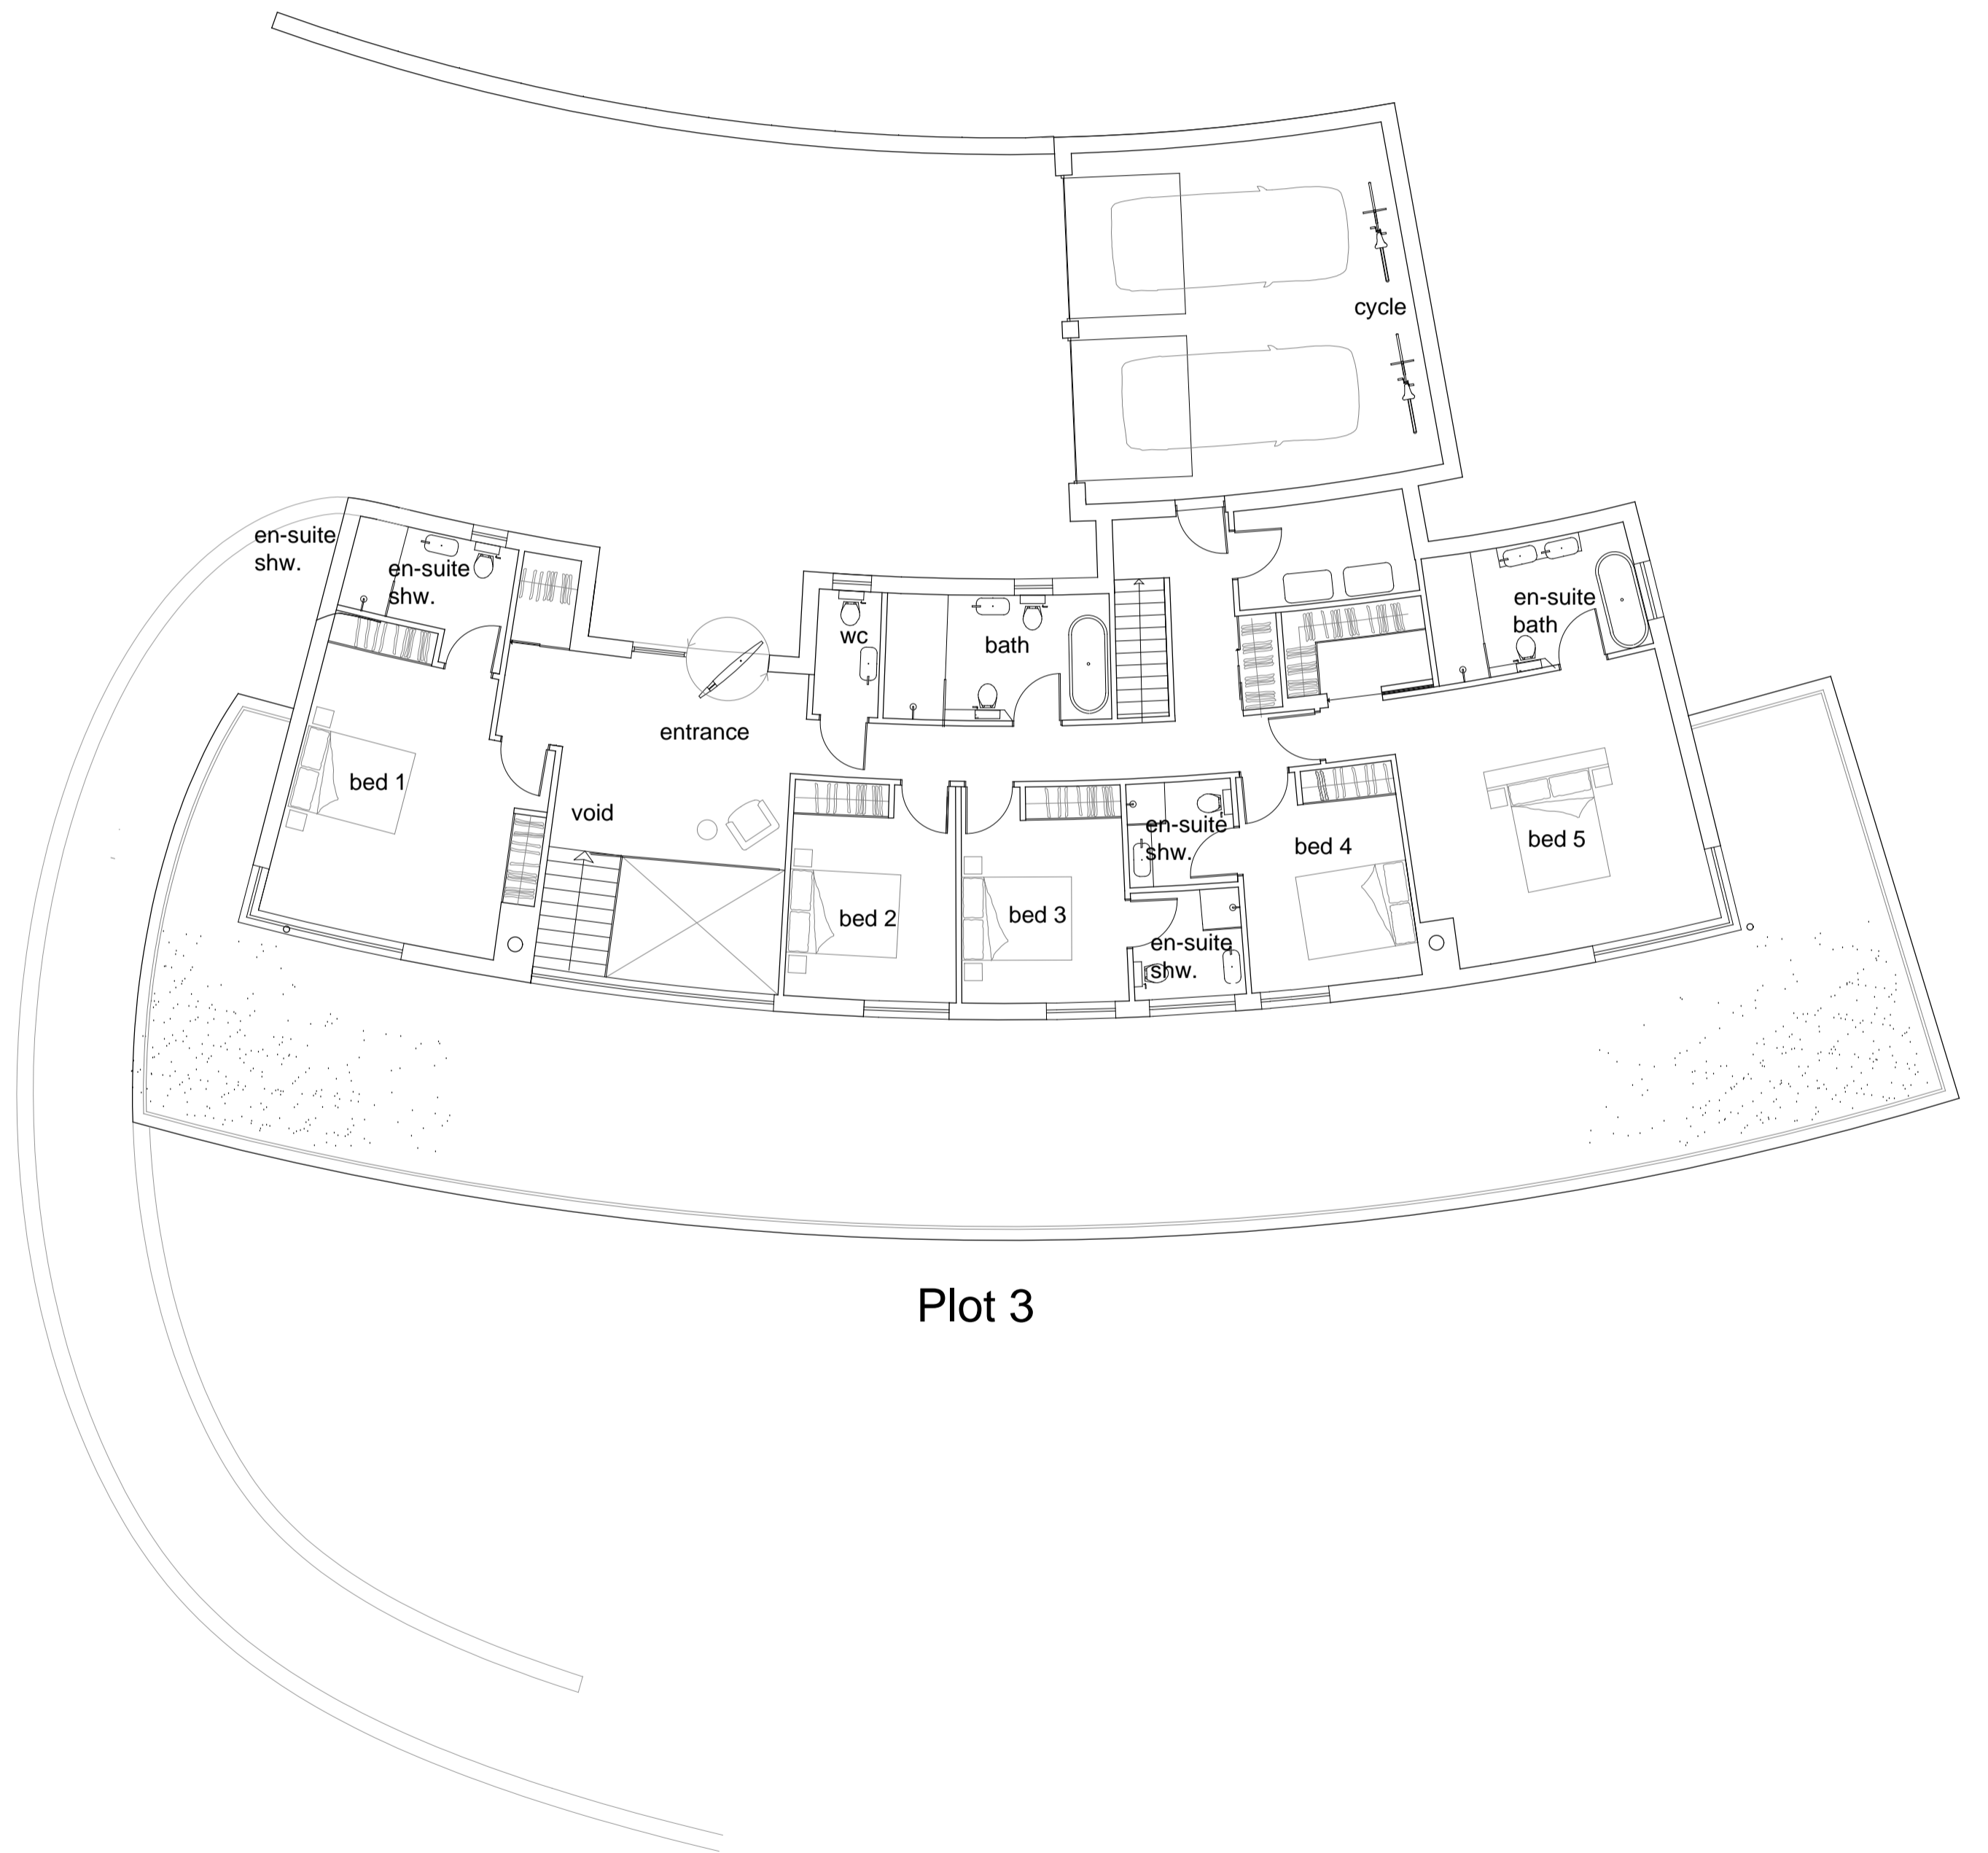

Plot 3

GROUND FLOOR PLANS SCALE 1:100 @ A1

 

**BEECHWOOD FARM**  
**PROPOSED GROUND FLOOR PLANS PLOT 2 AND 3**

© This drawing is the copyright of **guy holloway** architects and should not be copied, reproduced or used without written consent. All Rights Reserved.

All dimensions are to be checked on site prior to fabrication and the Architect should be notified of any discrepancy.

Do not scale from this drawing.

Revisions

Project | BEECHWOOD FARM  
 ST. MICHAELS, TENTERDEN

Client | RUSSELL JARVIS

Title | PROPOSED GROUND FLOOR PLAN

Status | PLANNING

Scale@A1 | 1:100 Date | 02.02.17 Drawn | MP VS Checkd | NO

**guy holloway**

London | Fourth Floor | 251 Pentonville Road | London | N1 9PG  
 T +44 (0) 20 7014 6000 | F +44 (0) 1303 268 214 | E london@guyholloway.co.uk | W www.guyholloway.co.uk

Kent | The Tramway Stables | Rumpart Road | Hythe | Kent | CT21 5BG  
 T +44 (0) 1303 290 515 | F +44 (0) 1303 268 214 | E kent@guyholloway.co.uk | W www.guyholloway.co.uk

Project Number | Drawing Number | Revision  
**17.004** | **11** | **00**

Blm Number 18.001-GHA-XX-00-DR-A-200-S1-P0