



FRONT ELEVATION

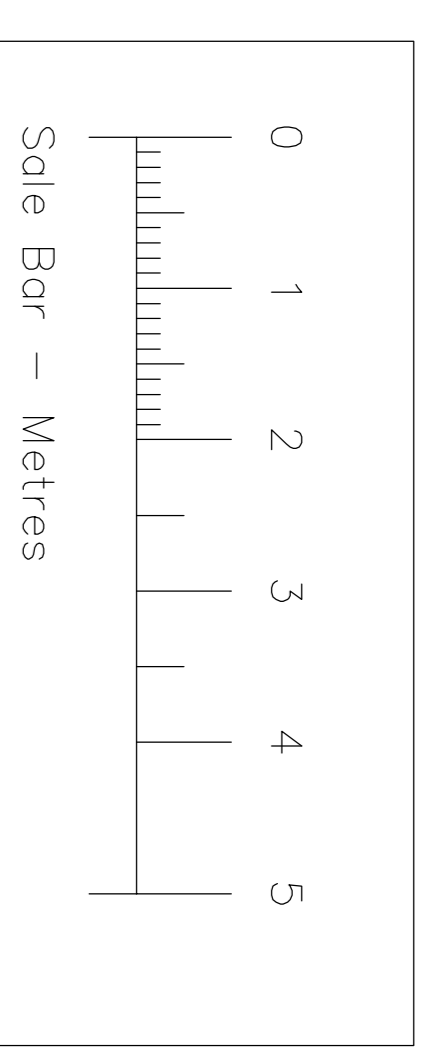


Scale 1:50

NOTES:
 All work must be carried out in accordance with the requirements of the current British Standards and Building Regulations.
 The contractor must verify all levels and dimensions on site before commencing any work or preparing shop drawings.
 Use written dimensions only.
 If in doubt ASK.
 This drawing is the copyright of D.A.S. Ltd.


MATERIALS
 Roof: Use existing to colour the
 Gutters & Downpipes: to match existing colour the
 Main Brick: to be confirmed
 Windows and Doors: Composite Aluminium / Timber Colour: to
 Garage Door: Composite Aluminium / Timber Colour: to
 Garage Door sub-frame: Colour: to

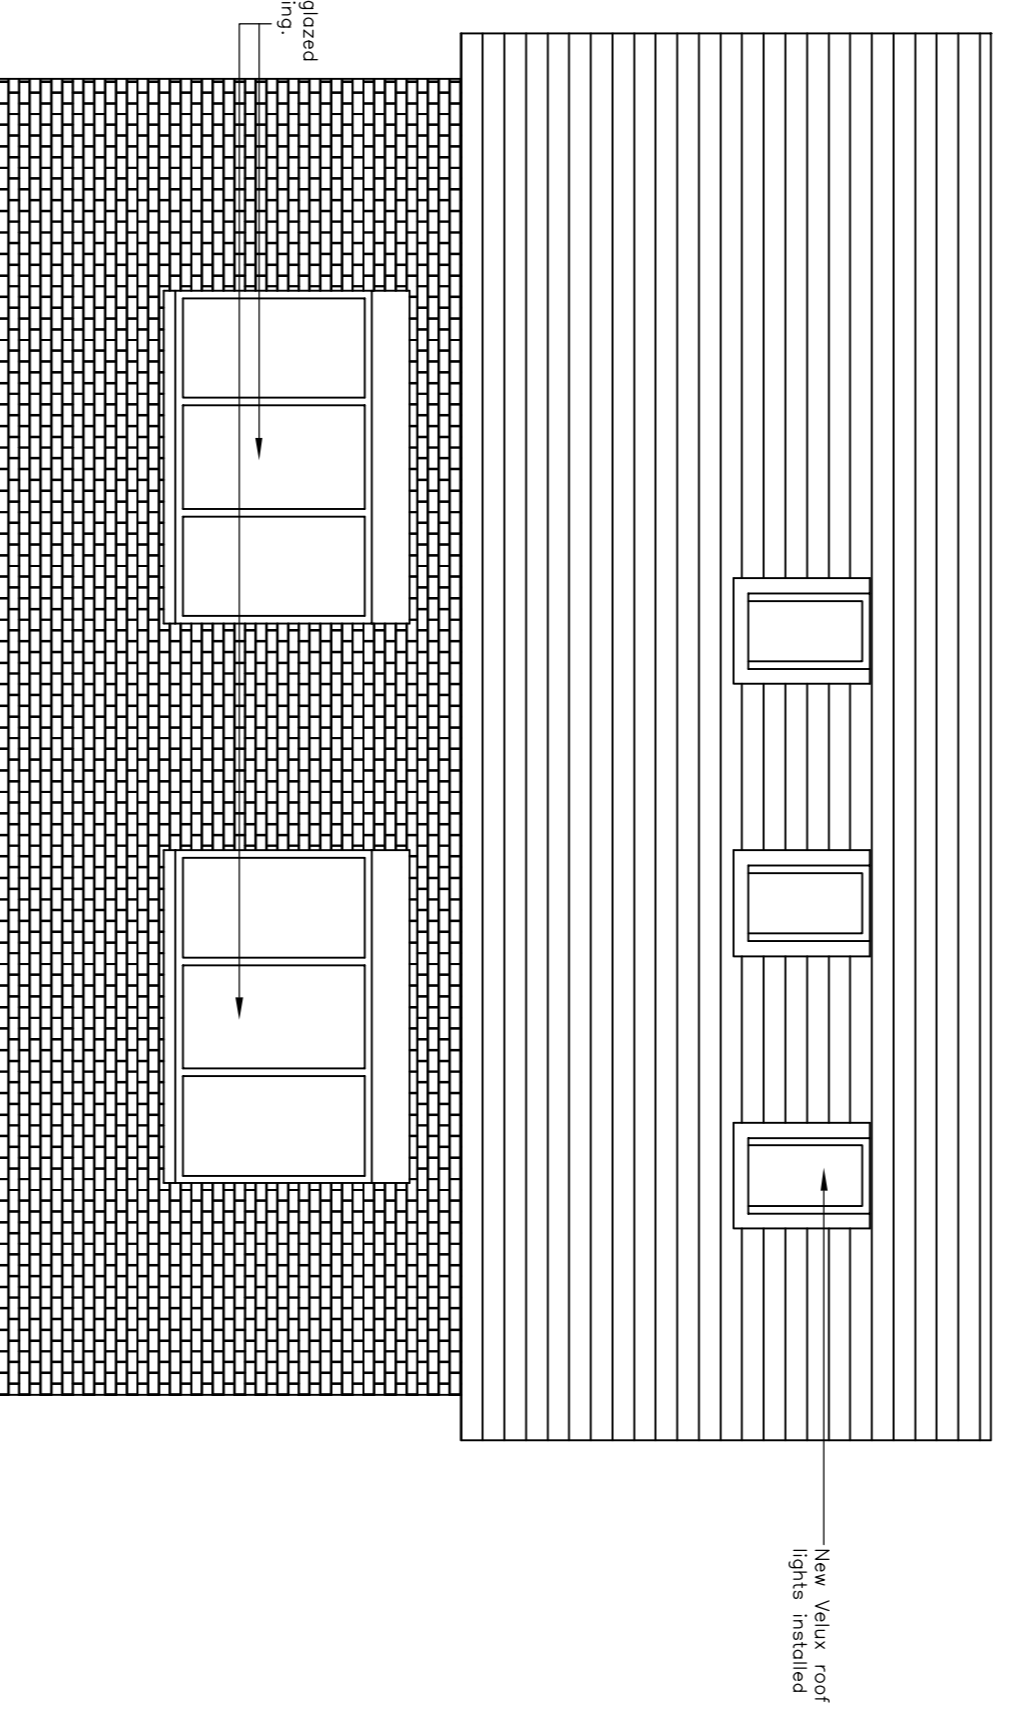




SIDE ELEVATION 1

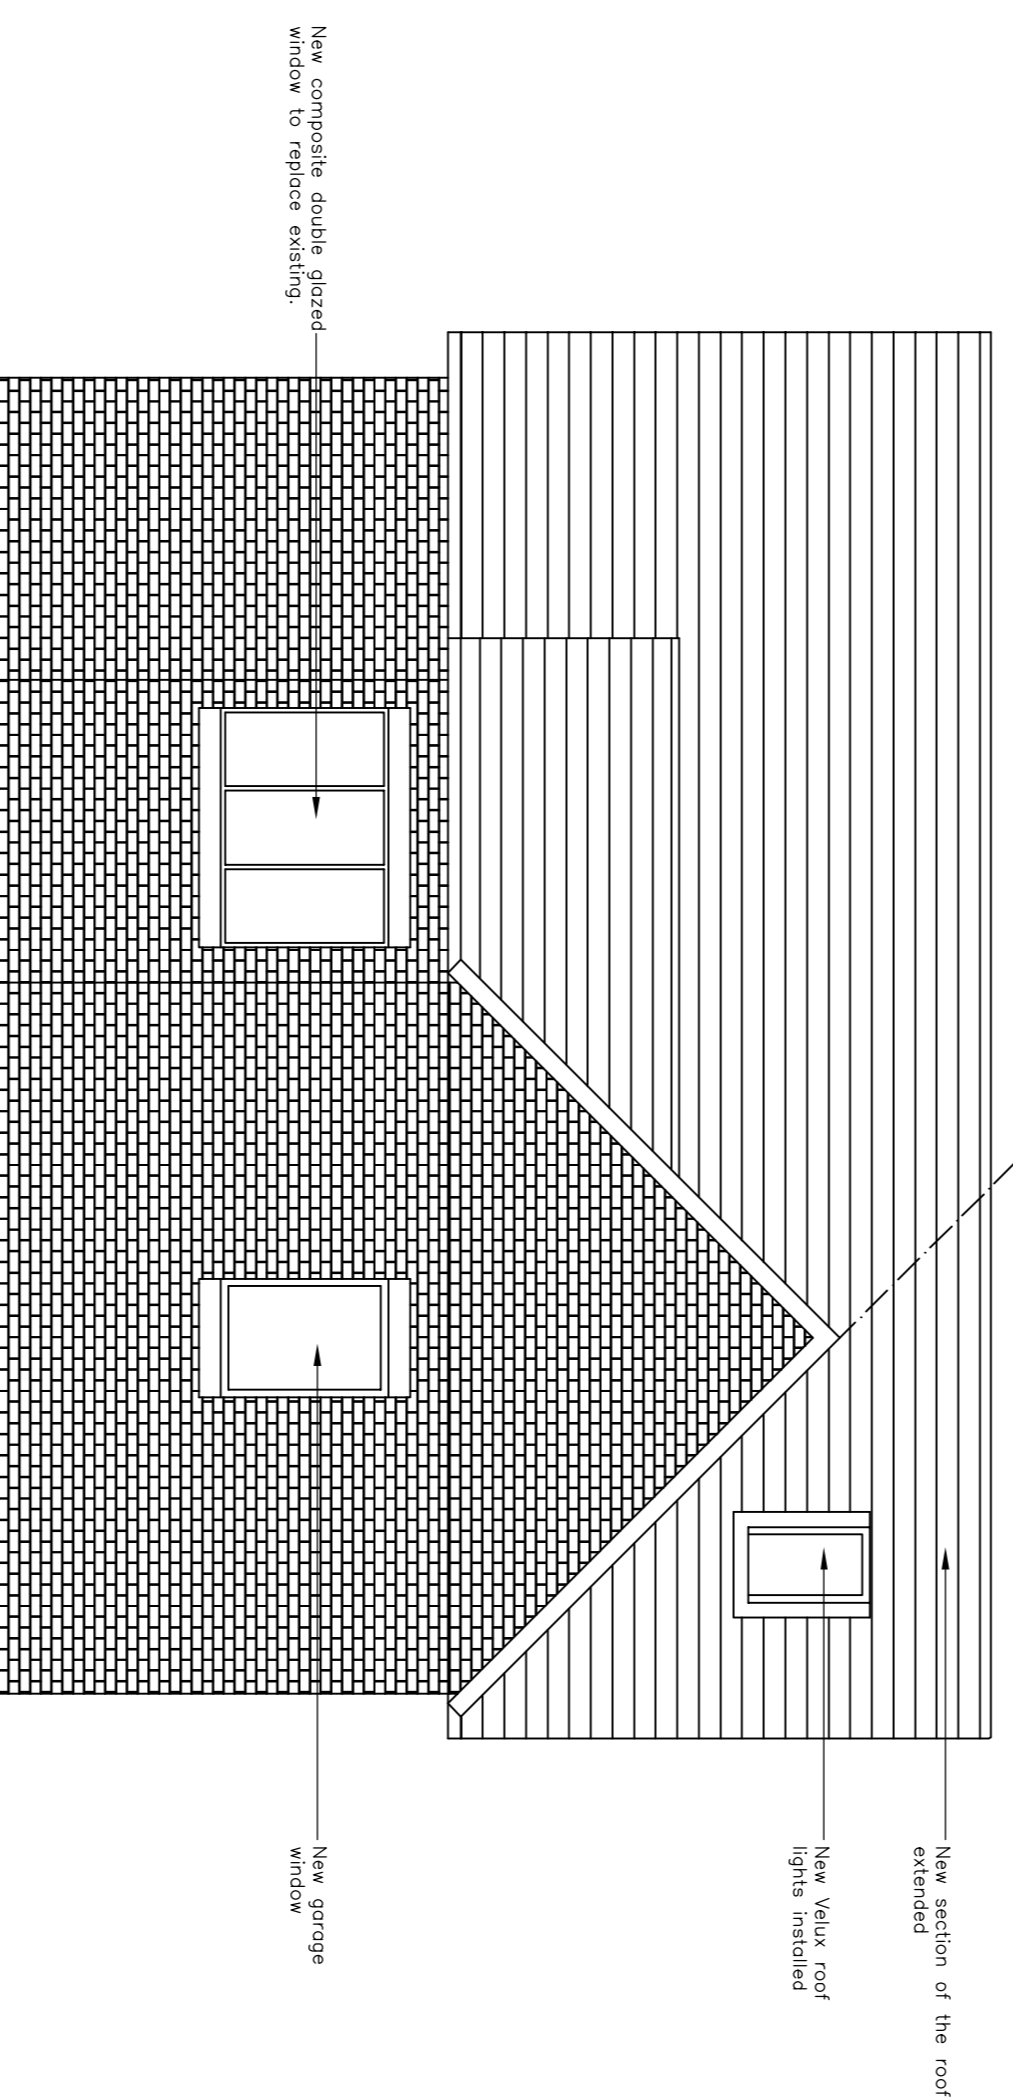

SIDE ELEVATION 2

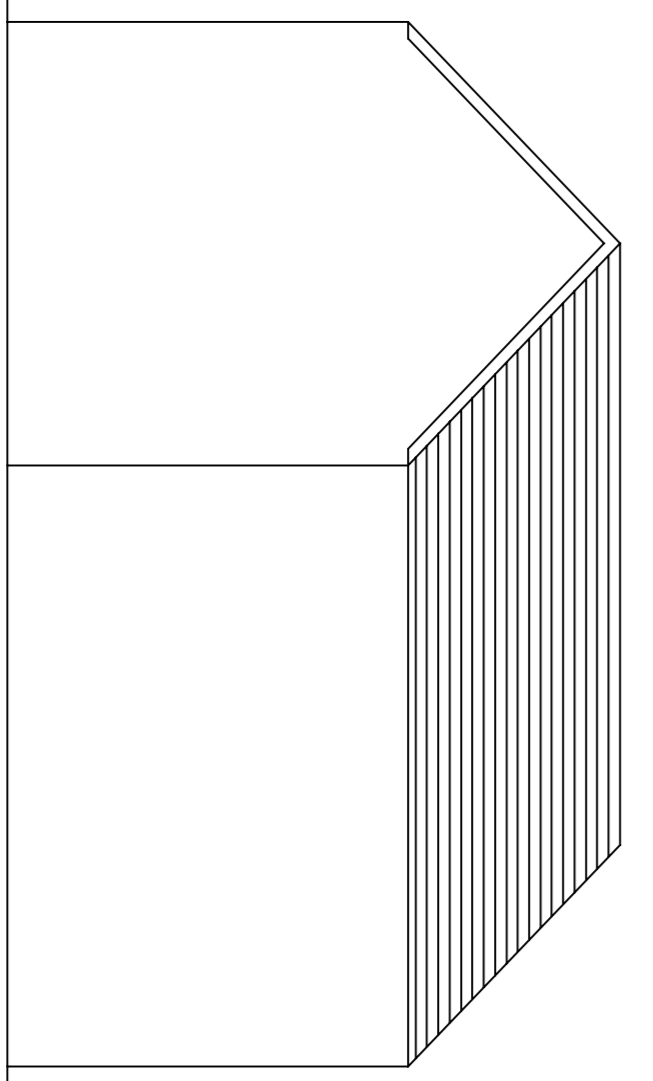

SITE ELEVATION

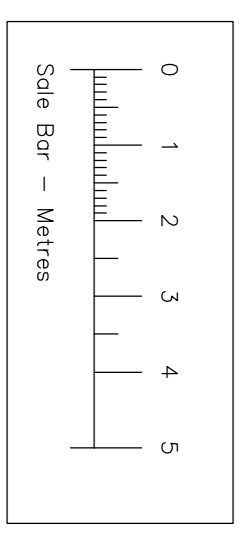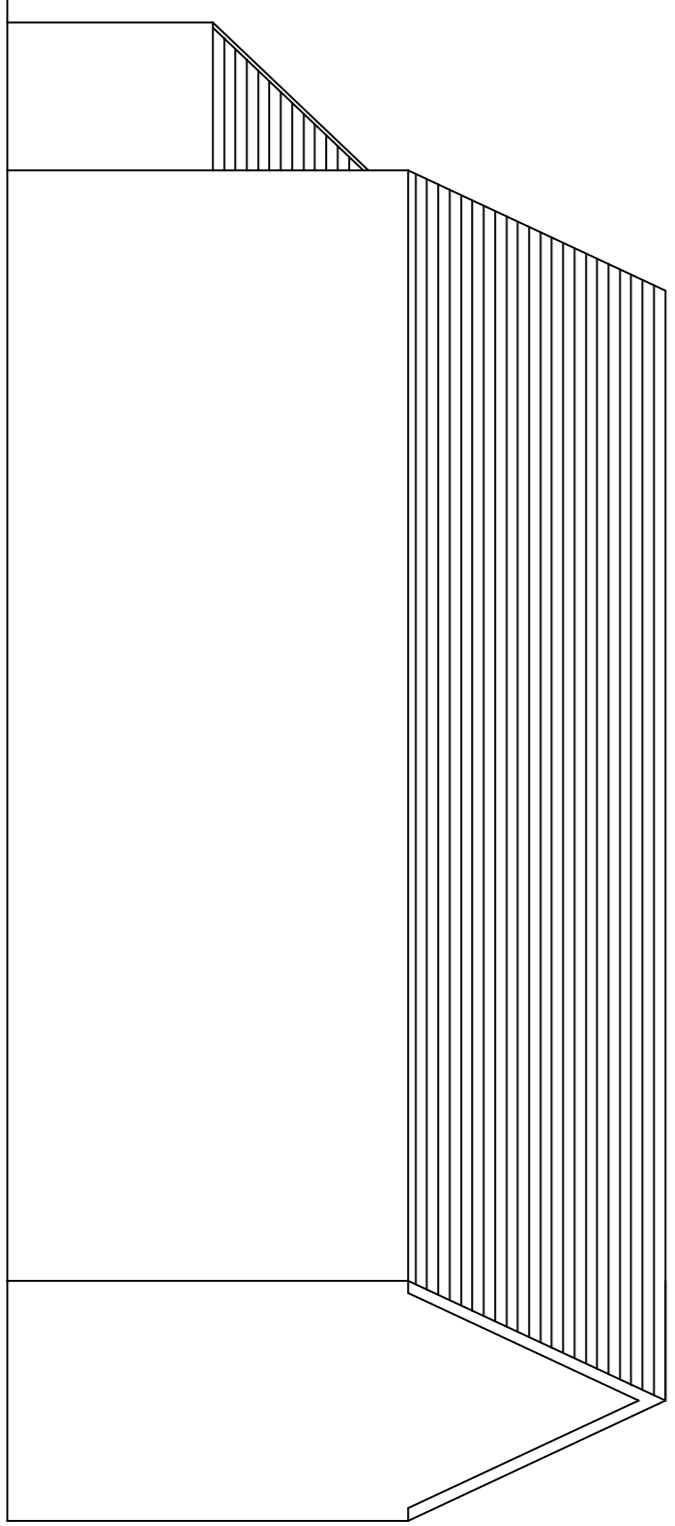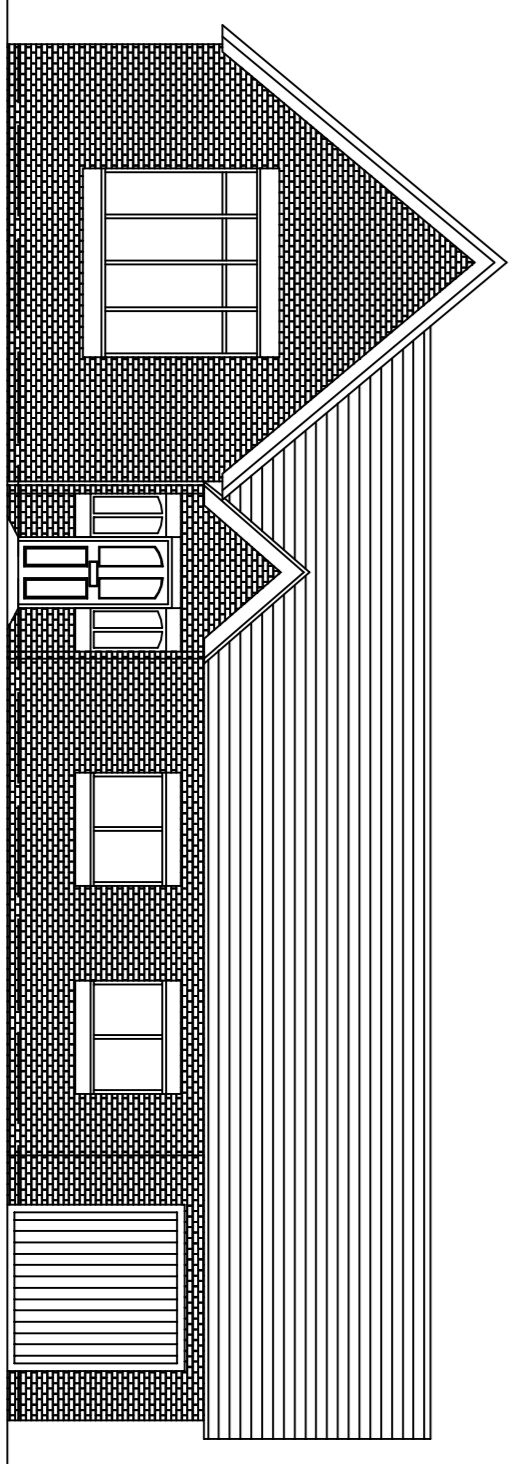

Scale 1:100

No. Revision Description Date Checked

DIOCESAN ARCHITECTURAL SERVICES LTD

Architects & Town Planners
 Suites 9-11, The Courtyard
 Parsonage Farm, Parsonage
 Throley, Faversham
 Kent, ME13 0ET
 Telephone: (01795) 892220
 Fax: (01795) 892185

PROJECT NO. 08-053
 PROJECT: Harrietsham Residential Development

DRAWING TITLE: Proposed Kitchen House Alterations Elevations

SCALES: 1:50 & 1:100
 STATUS: DRAWN BY: IT CHECKED: DATE: 21/08/08 REV NO: 12