

NOTES





SCALING FOR PLANNING PURPOSES ONLY

ALL DIMENSIONS TO BE CHECKED ON SITE

WORK TO BE CARRIED OUT IN ACCORDANCE WITH THE RELEVANT BUILDING REGULATIONS AND STATUTORY UNDERSTAKERS

LEGEND

- 1. Master Bedroom Suite
- 2. Bedroom 01
- 3. Bedroom 02
- 4. Bedroom 03
- 5. Bedroom 04
- 6. Staff Flat
- 7. Gym
- 8. Storage

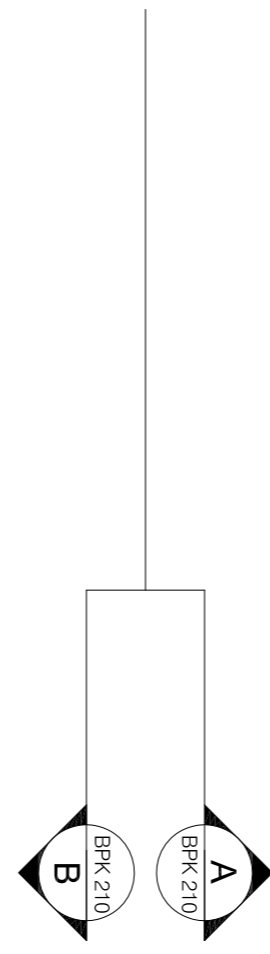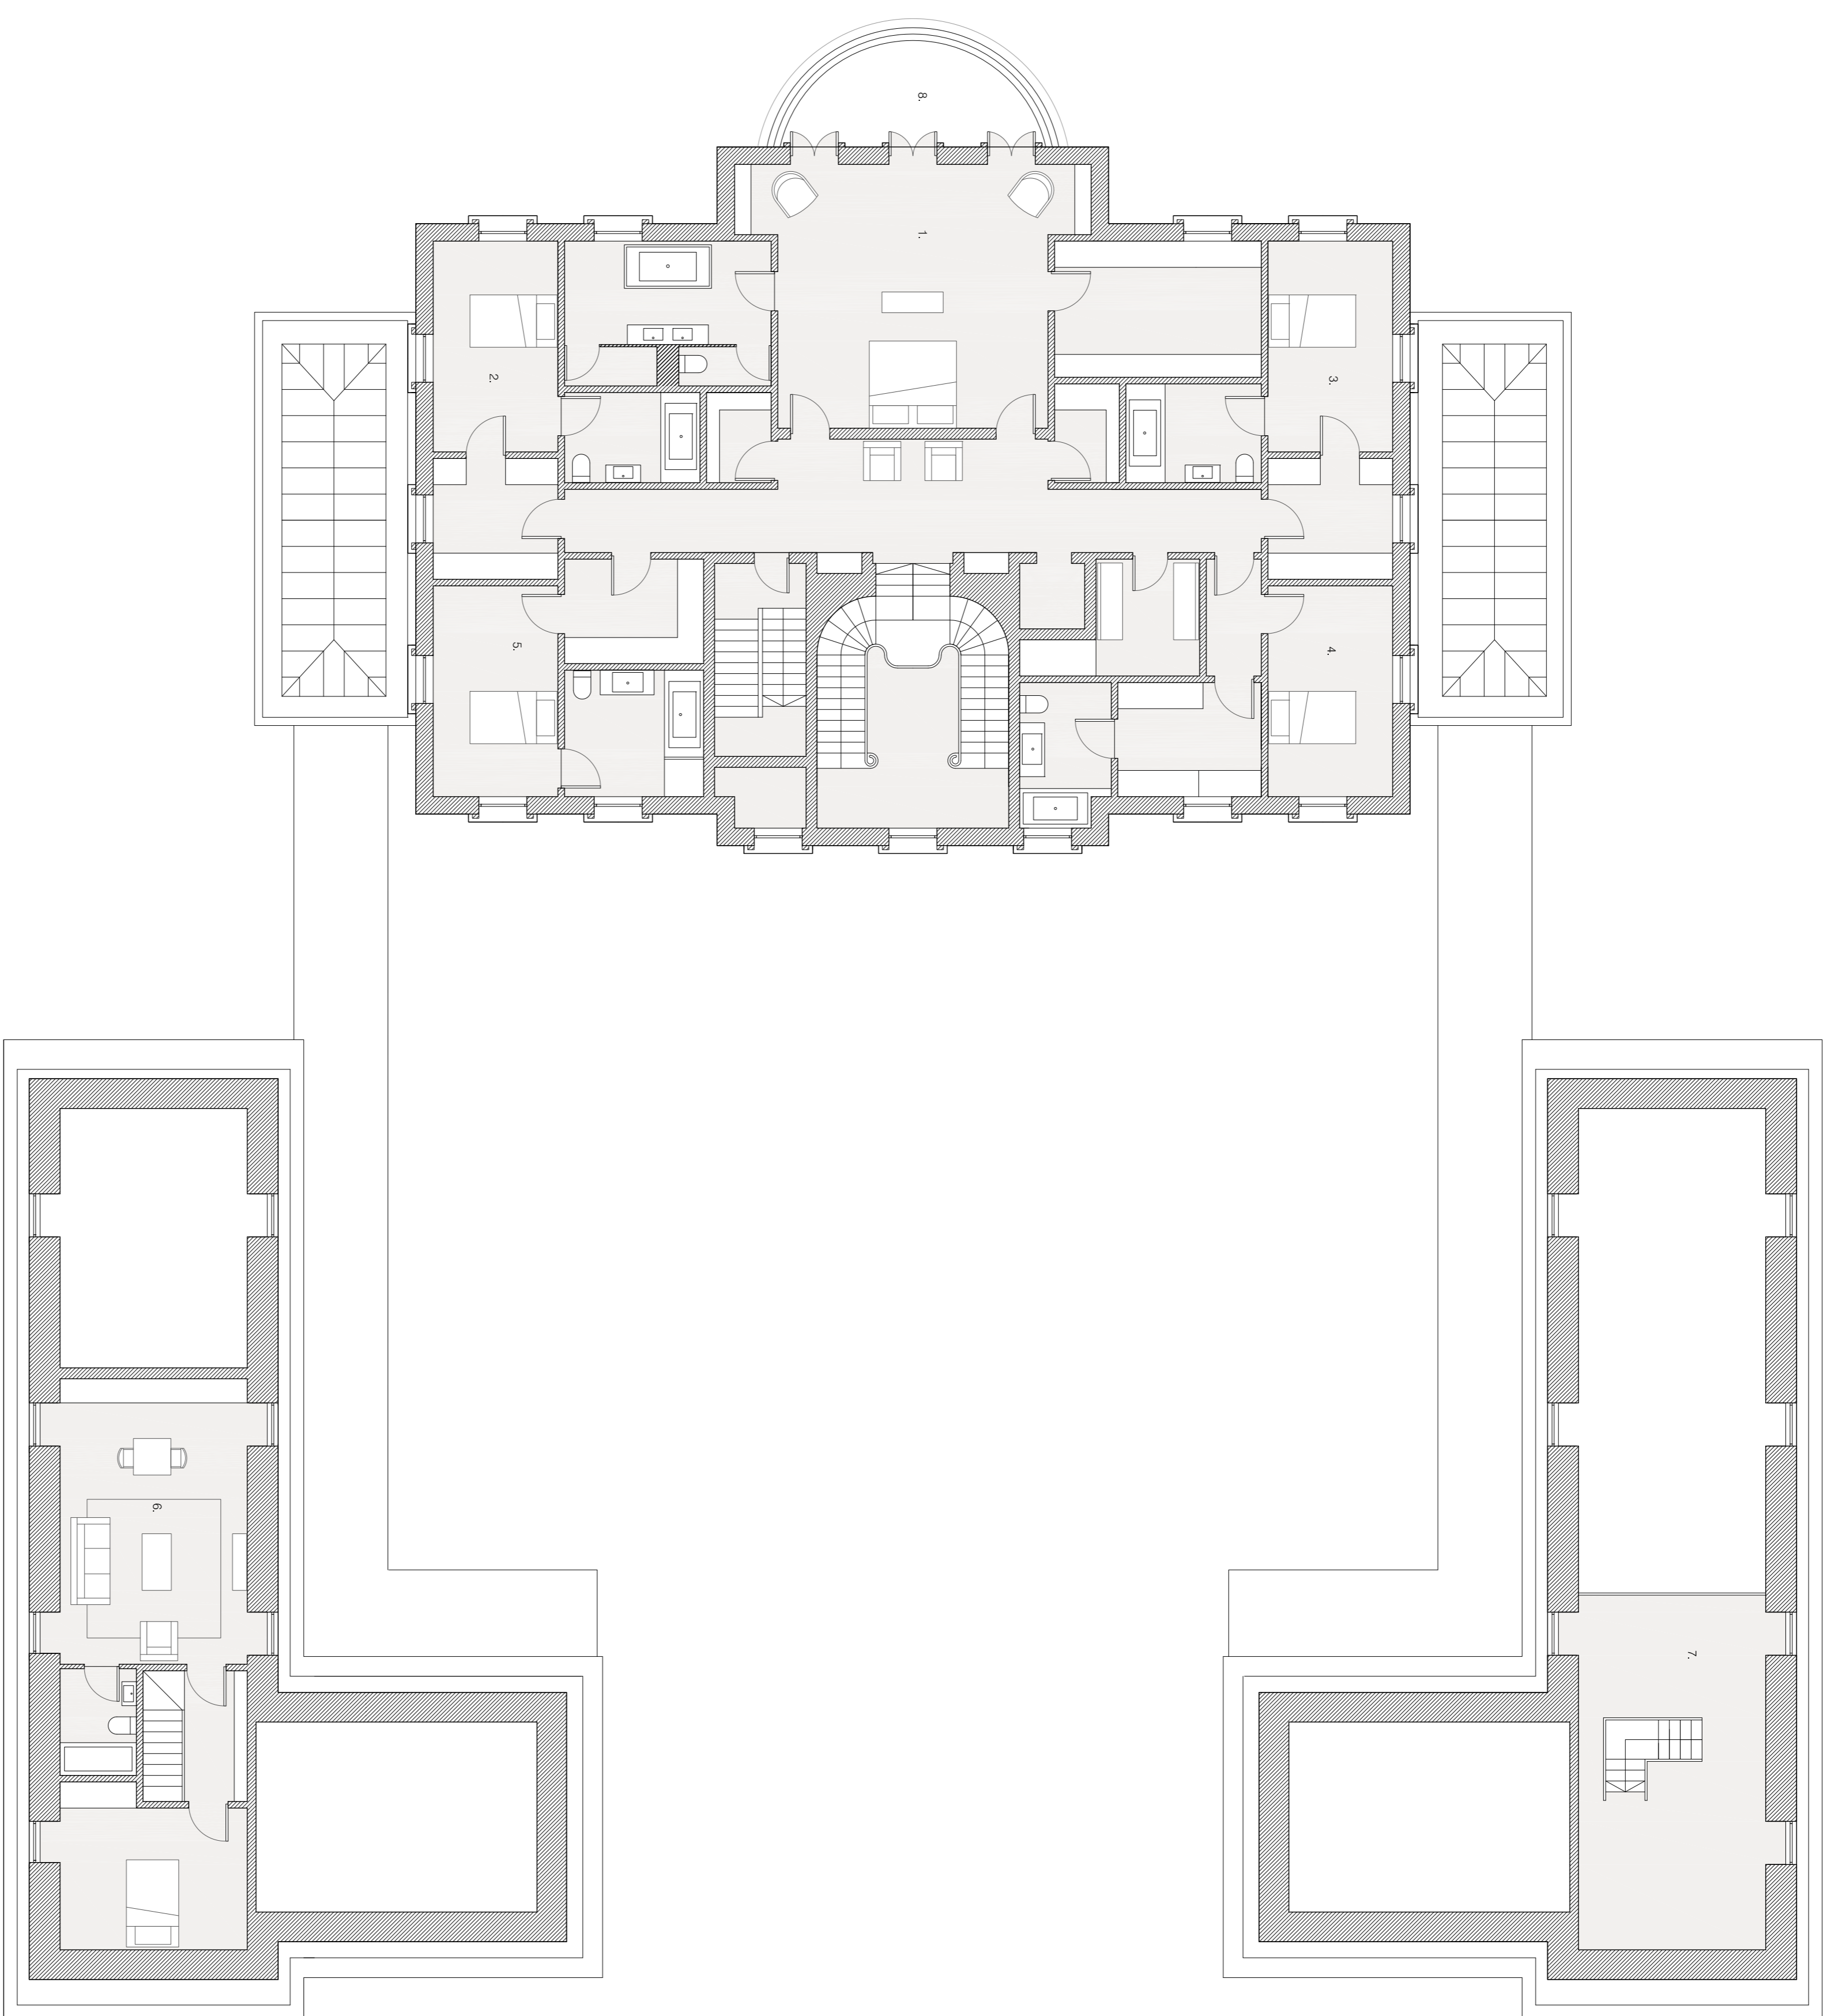  

CDM H&S NOTES & INFORMATION		No. Revision	Date	Scale: 1:100 @ A1 Created: 10/14 Drawn: CWS
		- First Issue	XXXXXX	
BOONS PARK Project				
PROPOSED FIRST FLOOR PLAN Title				
PLANNING Status				
KTB architecture 1 Southwark Street London WC2R 0LR t: 07734 898140 w: ktbarchitecture.com e: info@ktbarchitecture.co.uk		KTB Interior design		
Job Number	Drawing Number	Rev		
BPK	204	*		