




PROPOSED FRONT ELEVATION
(WEST FACING) Scale 1:100

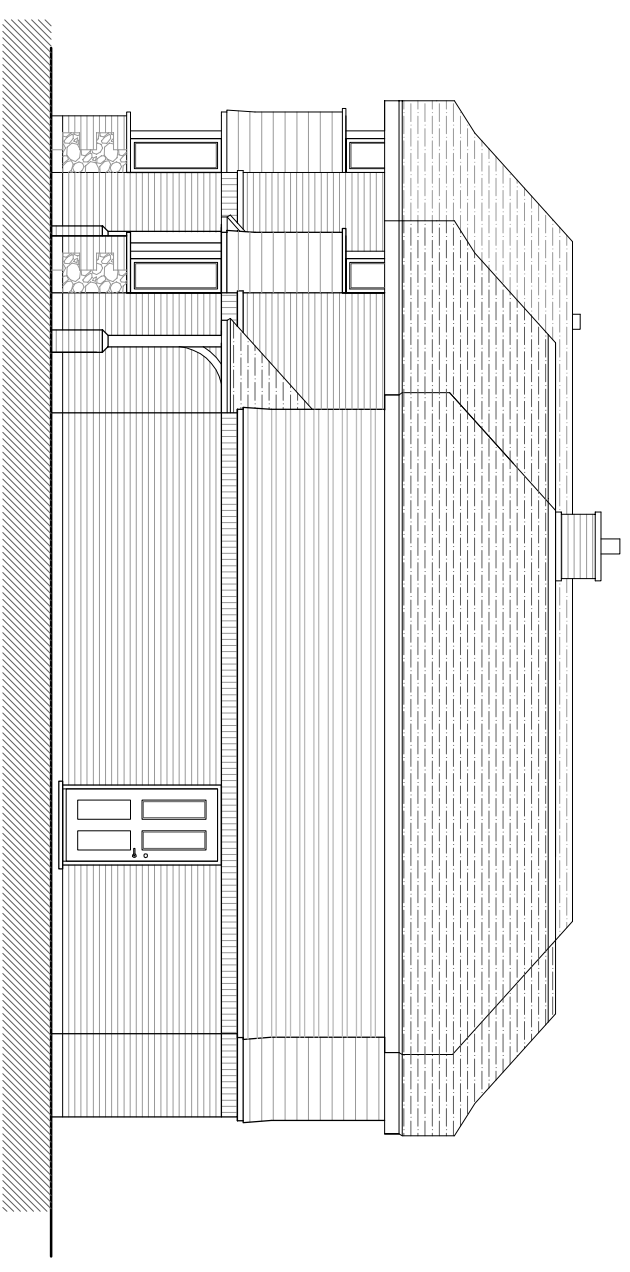


PROPOSED SIDE ELEVATION
(SOUTH FACING) Scale 1:100

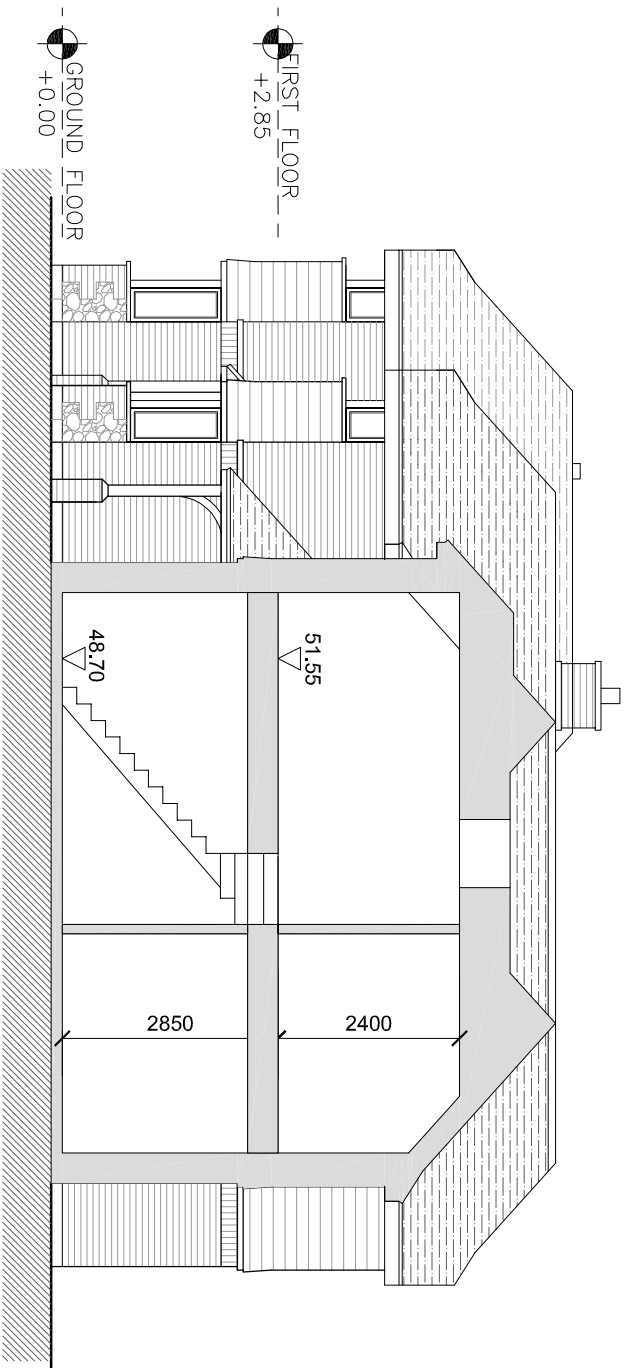


PROPOSED SECTION AA
(SOUTH FACING) Scale 1:100

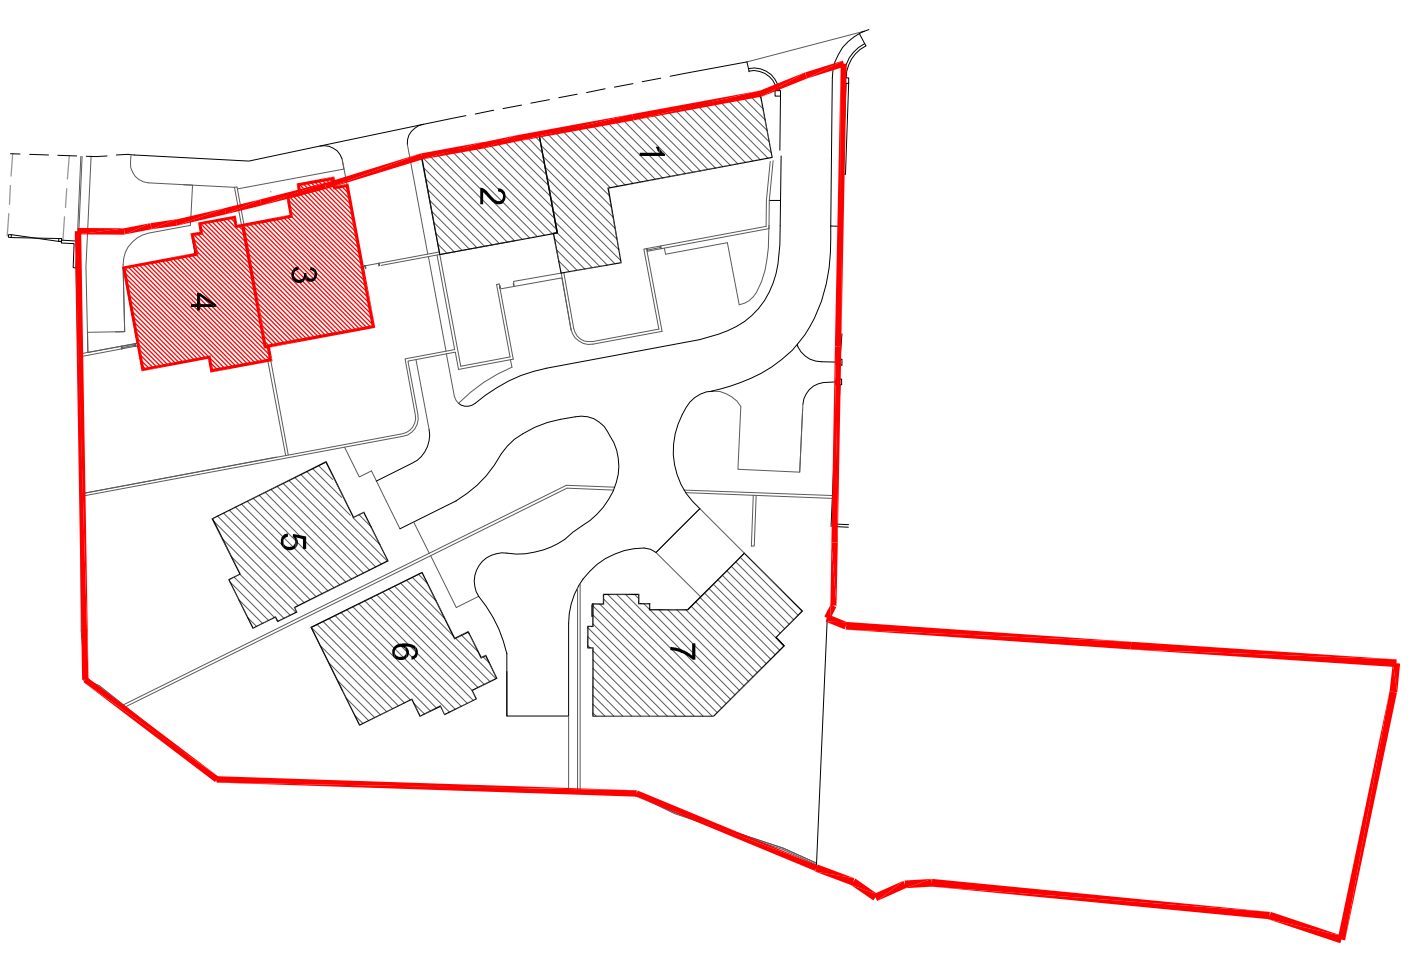


SITE KEY PLAN not to scale

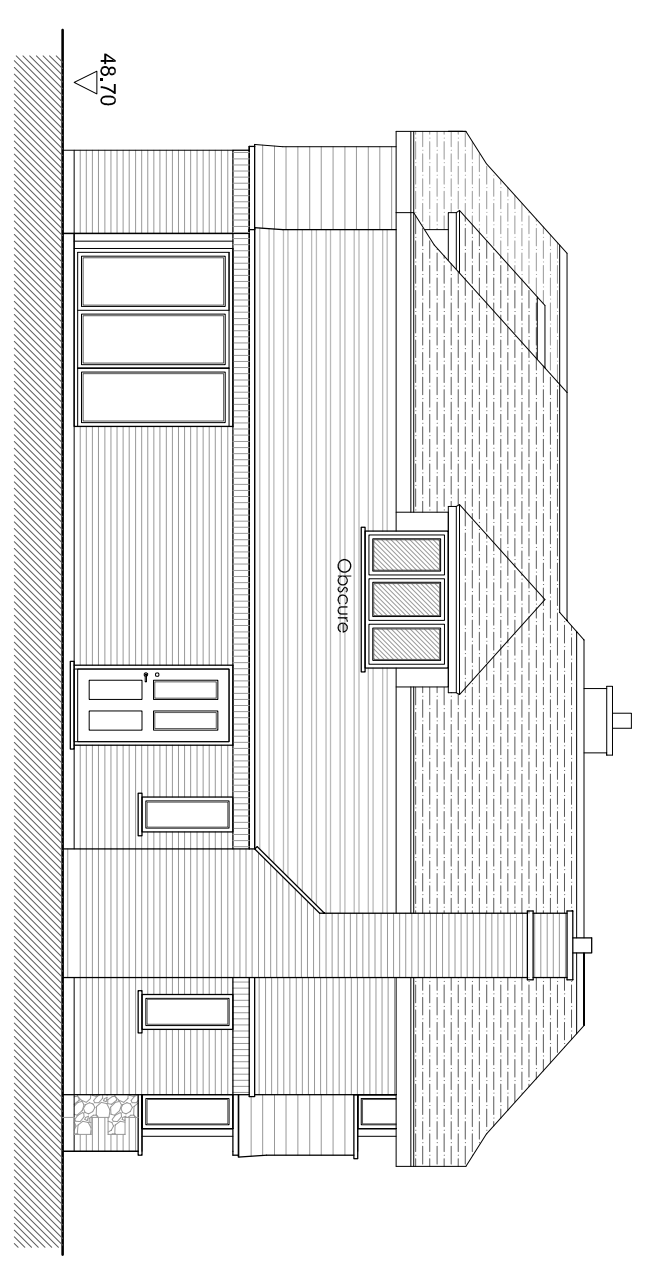



PROPOSED SIDE ELEVATION
(NORTH FACING) Scale 1:100

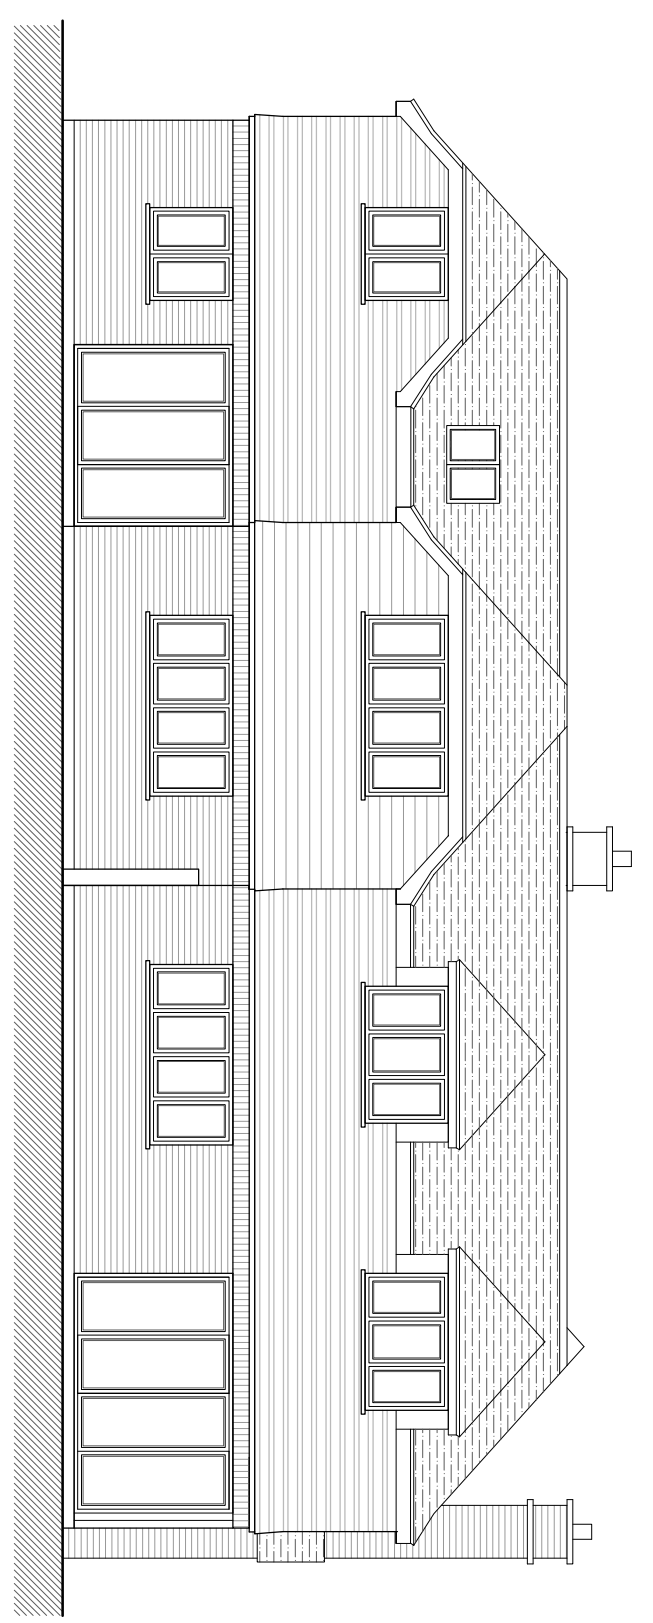


PROPOSED REAR ELEVATION
(EAST FACING) Scale 1:100

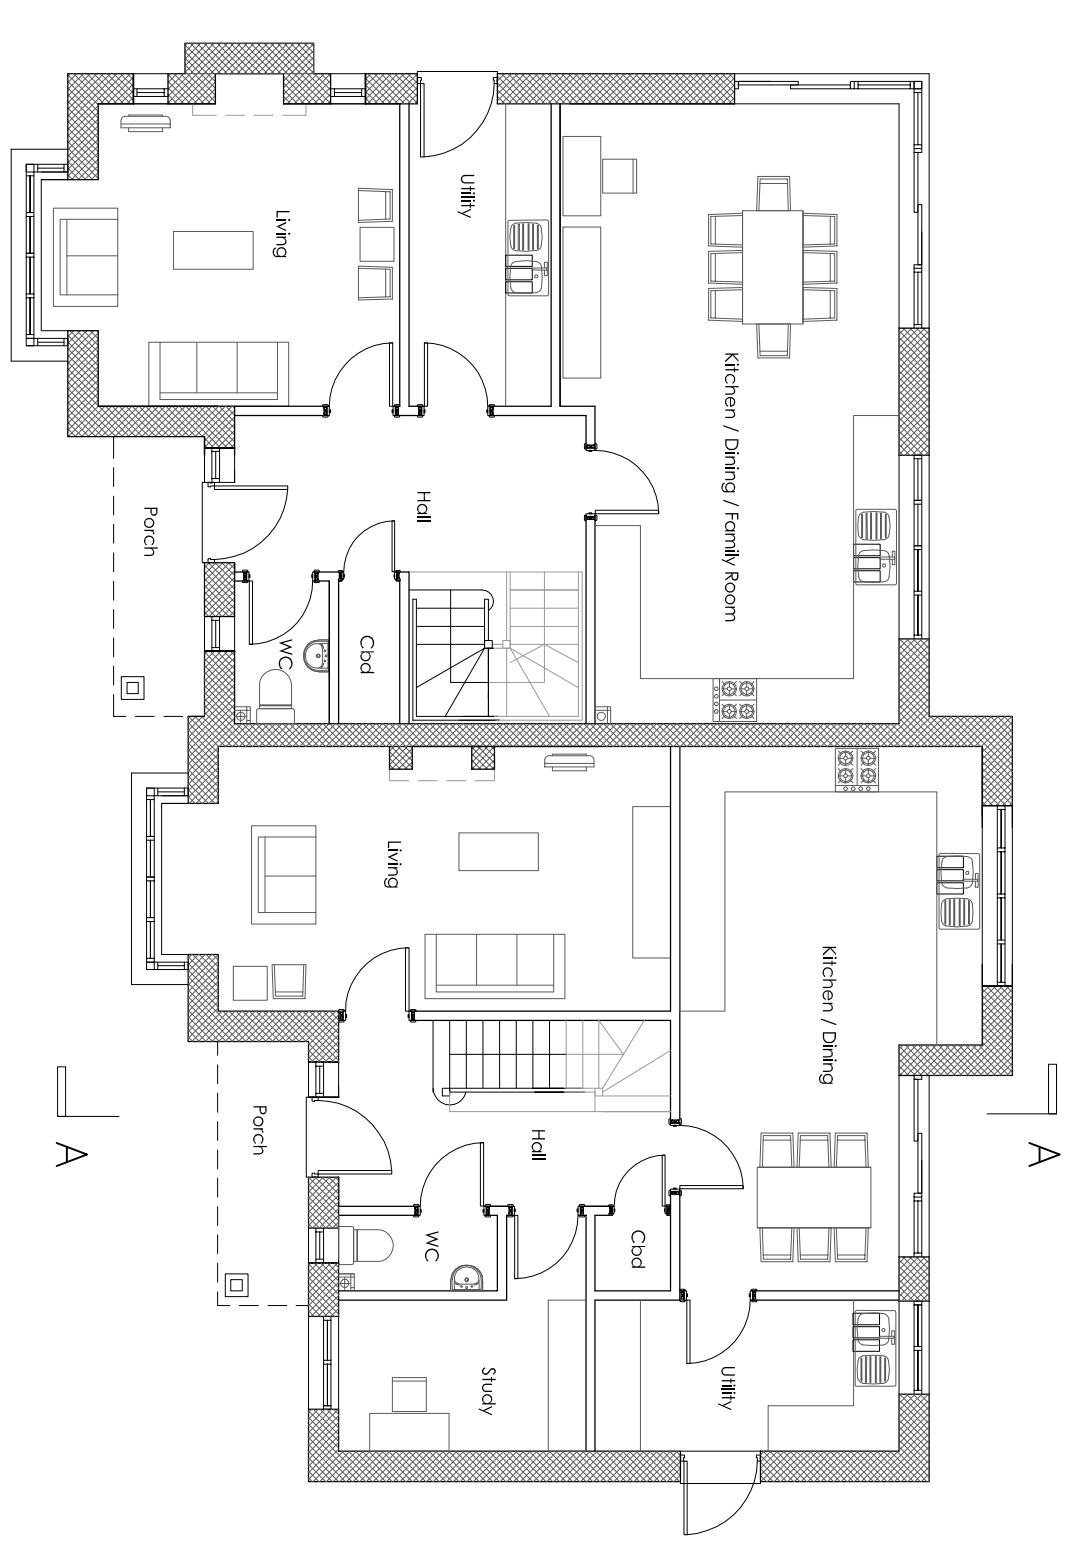

PROPOSED GROUND FLOOR PLAN
Scale 1:100

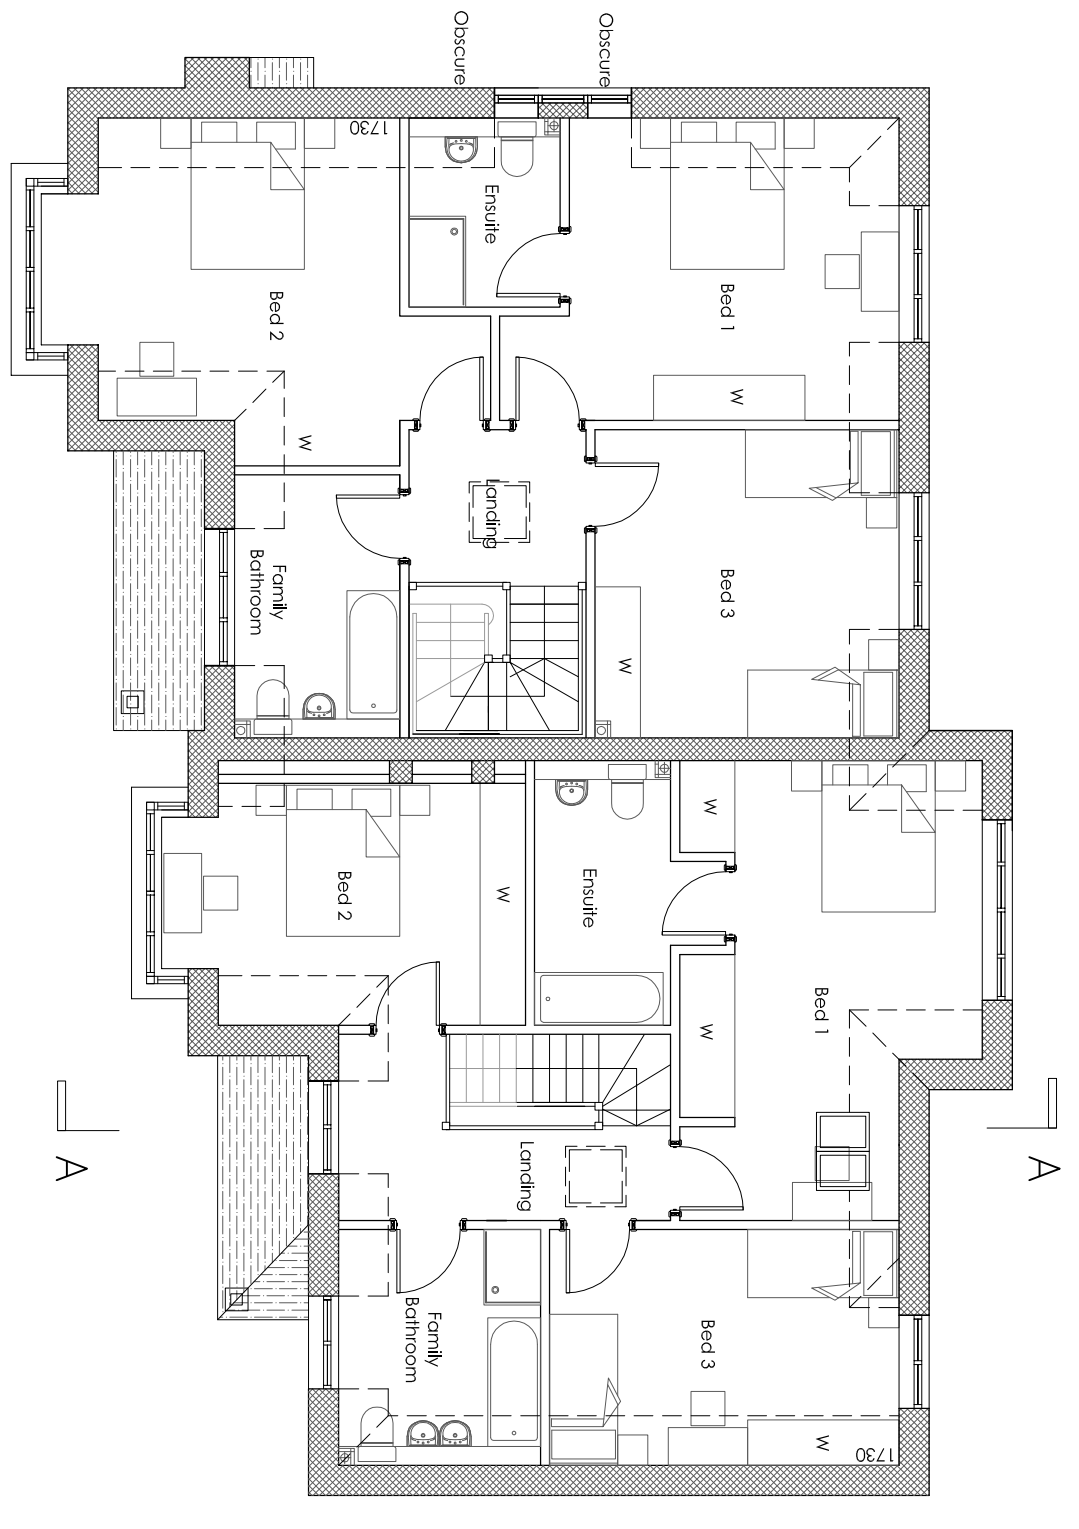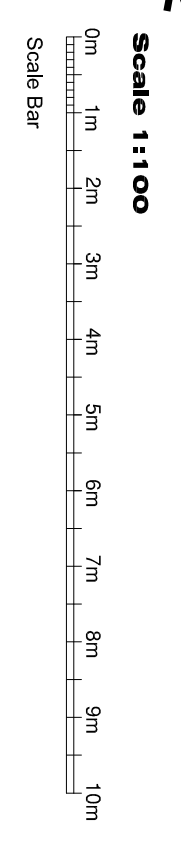

PROPOSED FIRST FLOOR PLAN
Scale 1:100

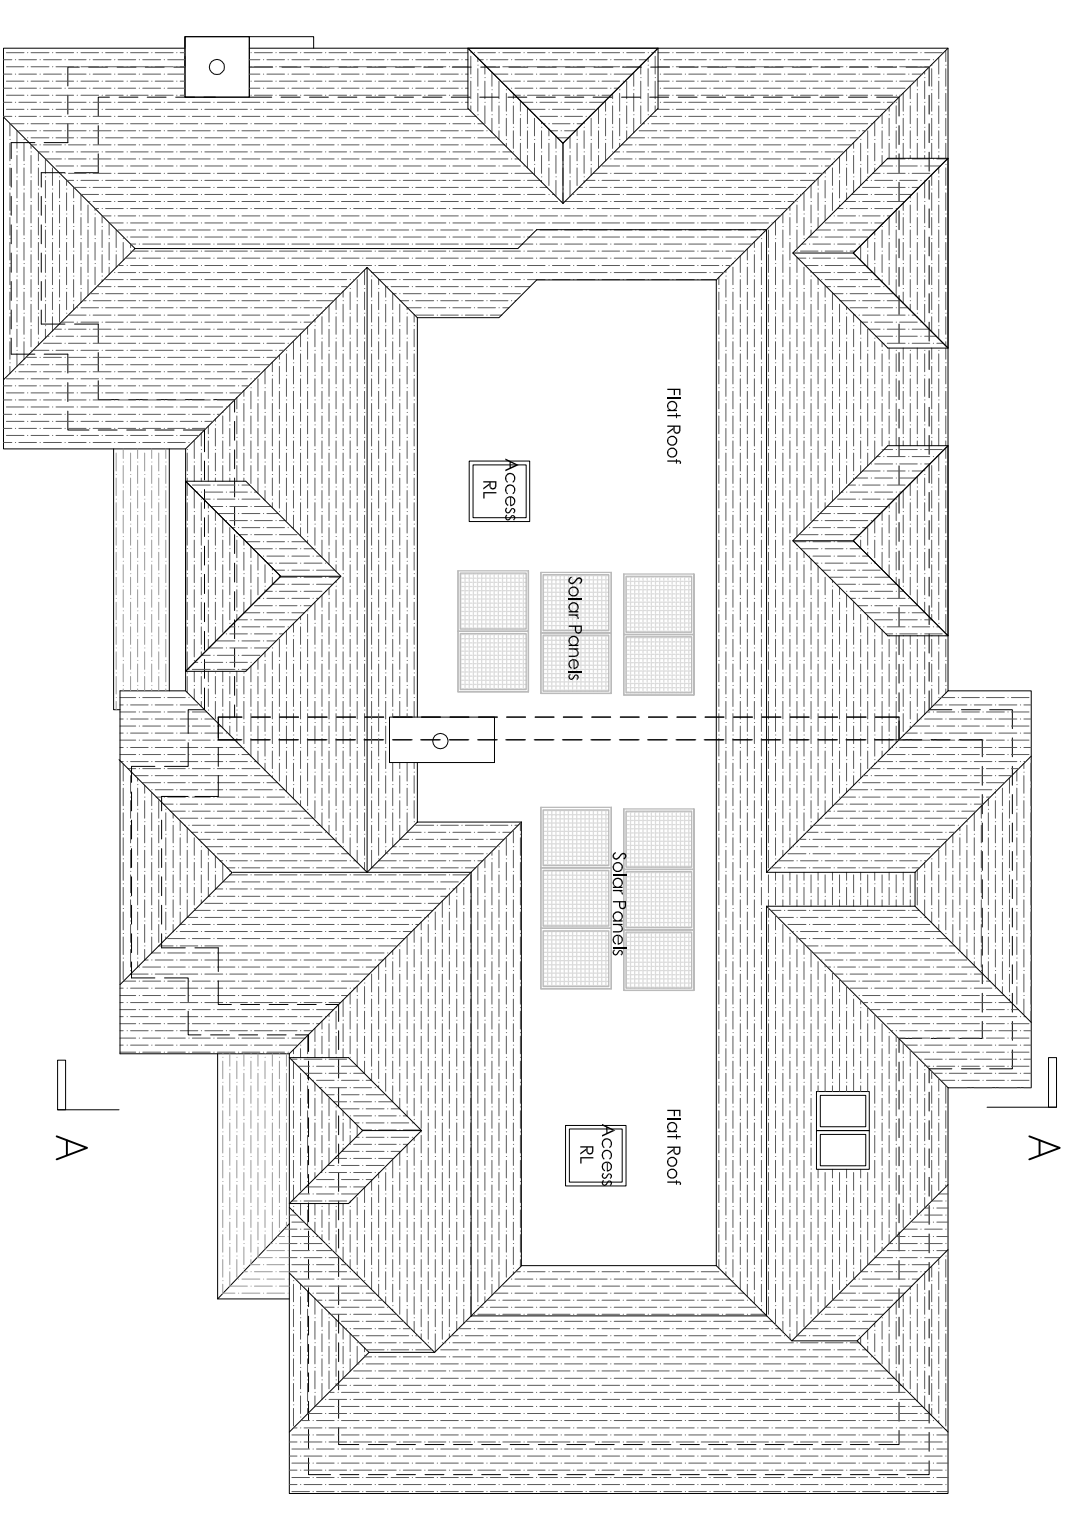

PROPOSED ROOF PLAN
Scale 1:100

Rev	Date	Comments

PLANNING

Client
Mr Williams

Project
Pells Farm
Pells Lane
West Kingsdown
Kent TN15 6AU

Title
UNITS 3 & 4:
Proposed Plans and Elevations

Project No.	Date
4258	NOV 2014
Drawing No.	Revision
4258-PD-018	-
Scale	Drawn
As Shown @ A1	CI
Check	RR

Mr Williams, Pells Farm,
West Kingsdown, Kent, TN15 7NS
Tel: 01227 253434
info@offsetarchitects.co.uk
www.offsetarchitects.co.uk

