






ROOF PLAN

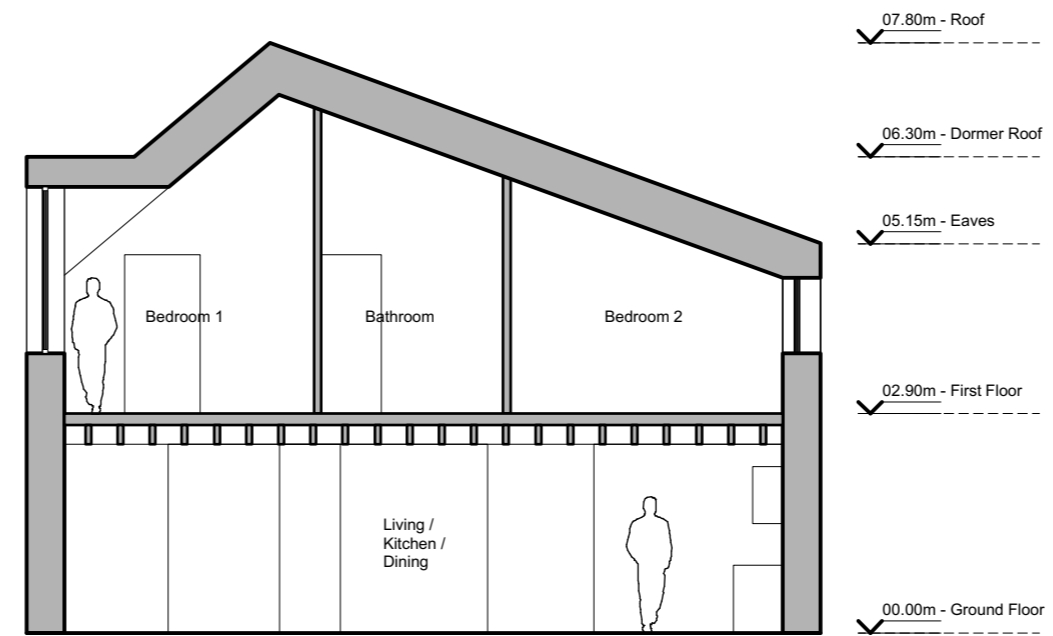


SECTION AA

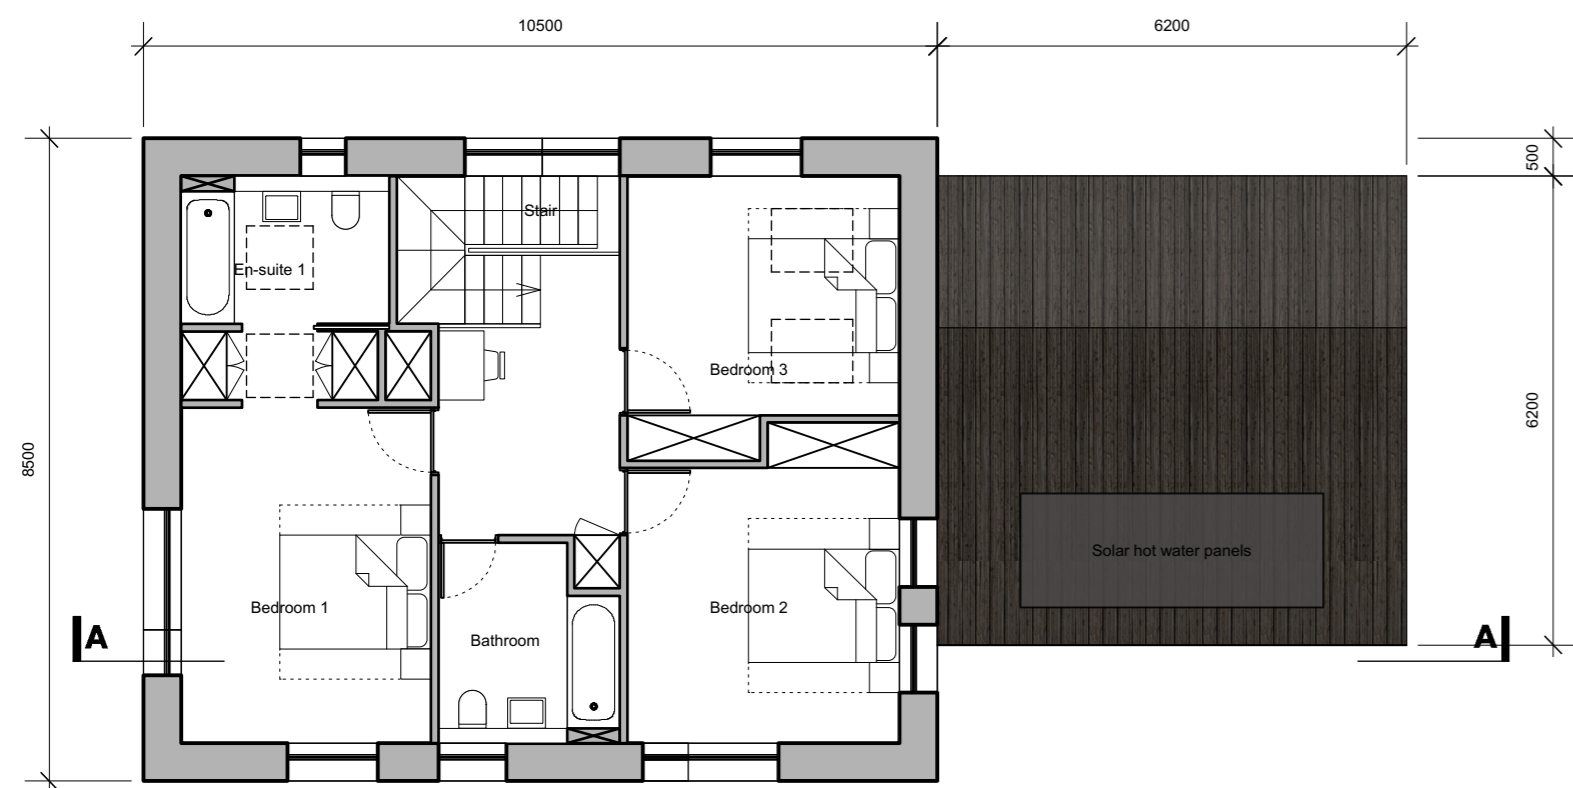

FIRST FLOOR PLAN

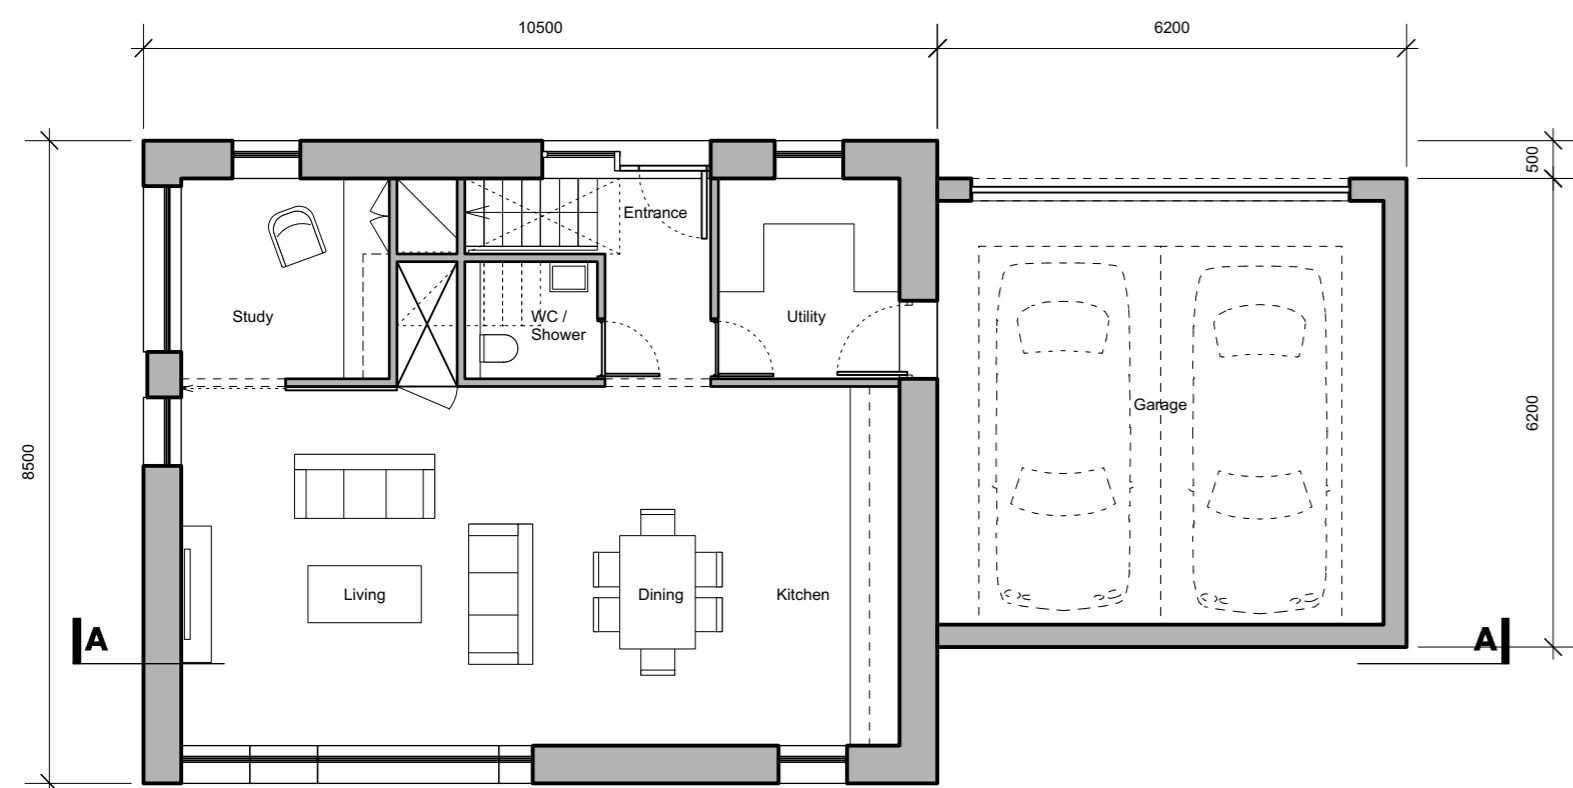

GROUND FLOOR PLAN

 

PLANNING SUBMISSION

insideout
architecture

6-8 Cole Street London SE1 4YH
t 020 7367 6831 w www.io-a.com

Project:
Former Silver Sands Garden Centre
Thanet Way, Goodnestone

Client:
Warrens Stores Holdings Ltd

Drawing:
House Type 2 - Plans / Section

Drawing Number:
P1411_P_202

Date: 19.06.15 Scale: 1:100@A2