

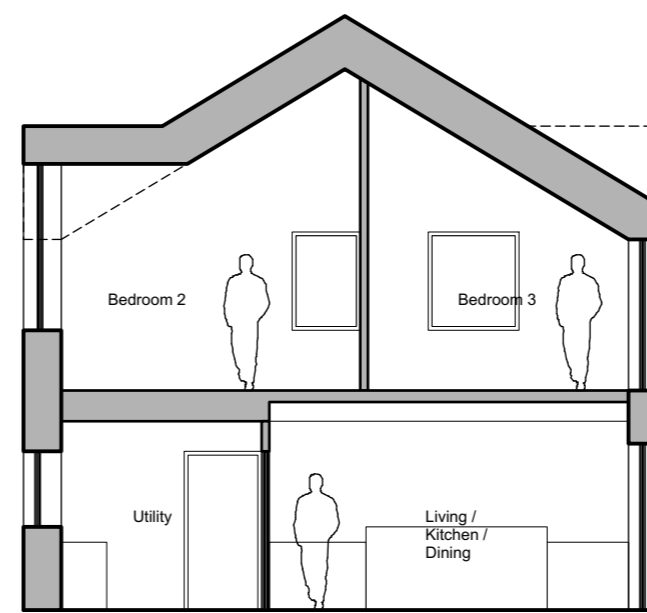



ROOF PLAN

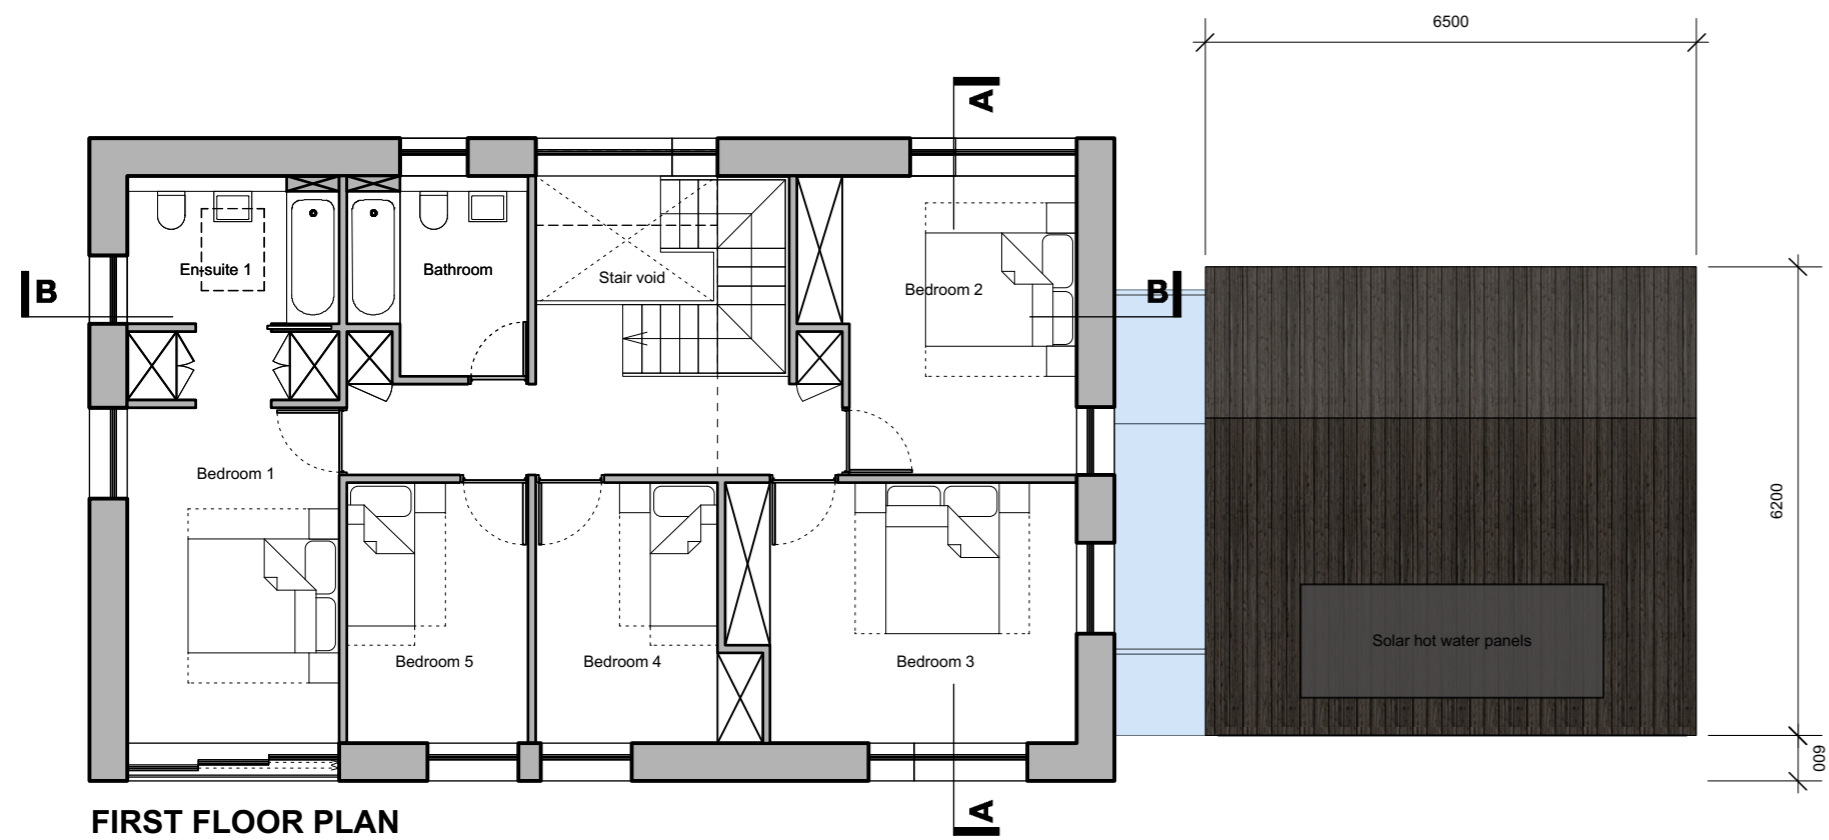



SECTION AA

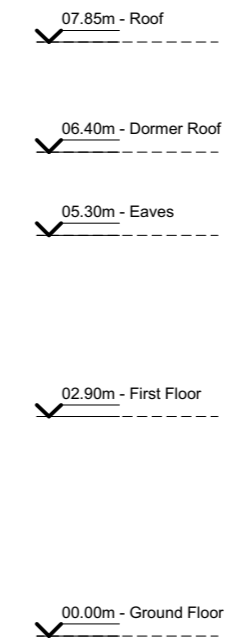


FIRST FLOOR PLAN

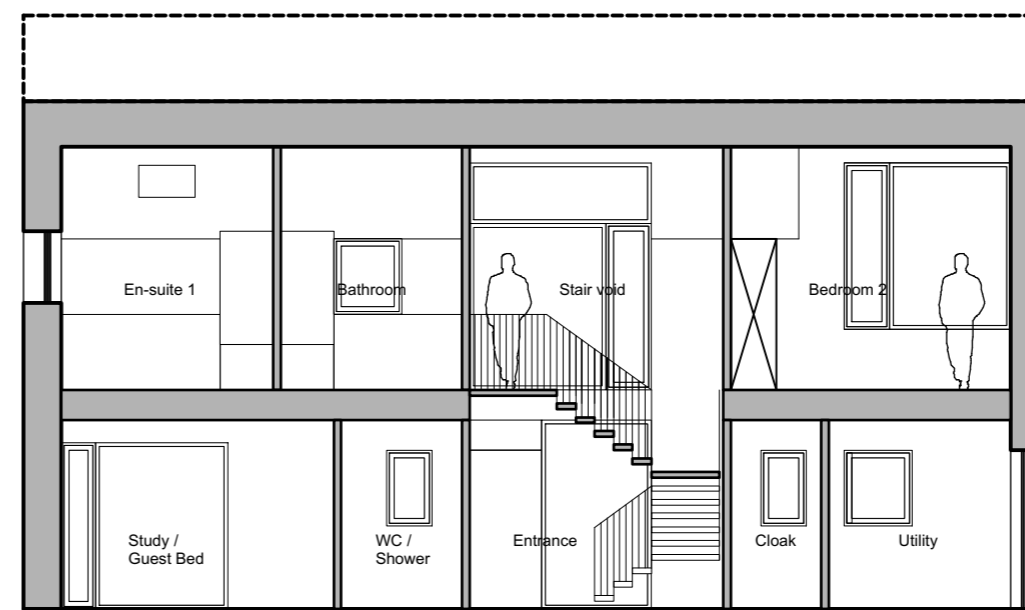

SECTION BB

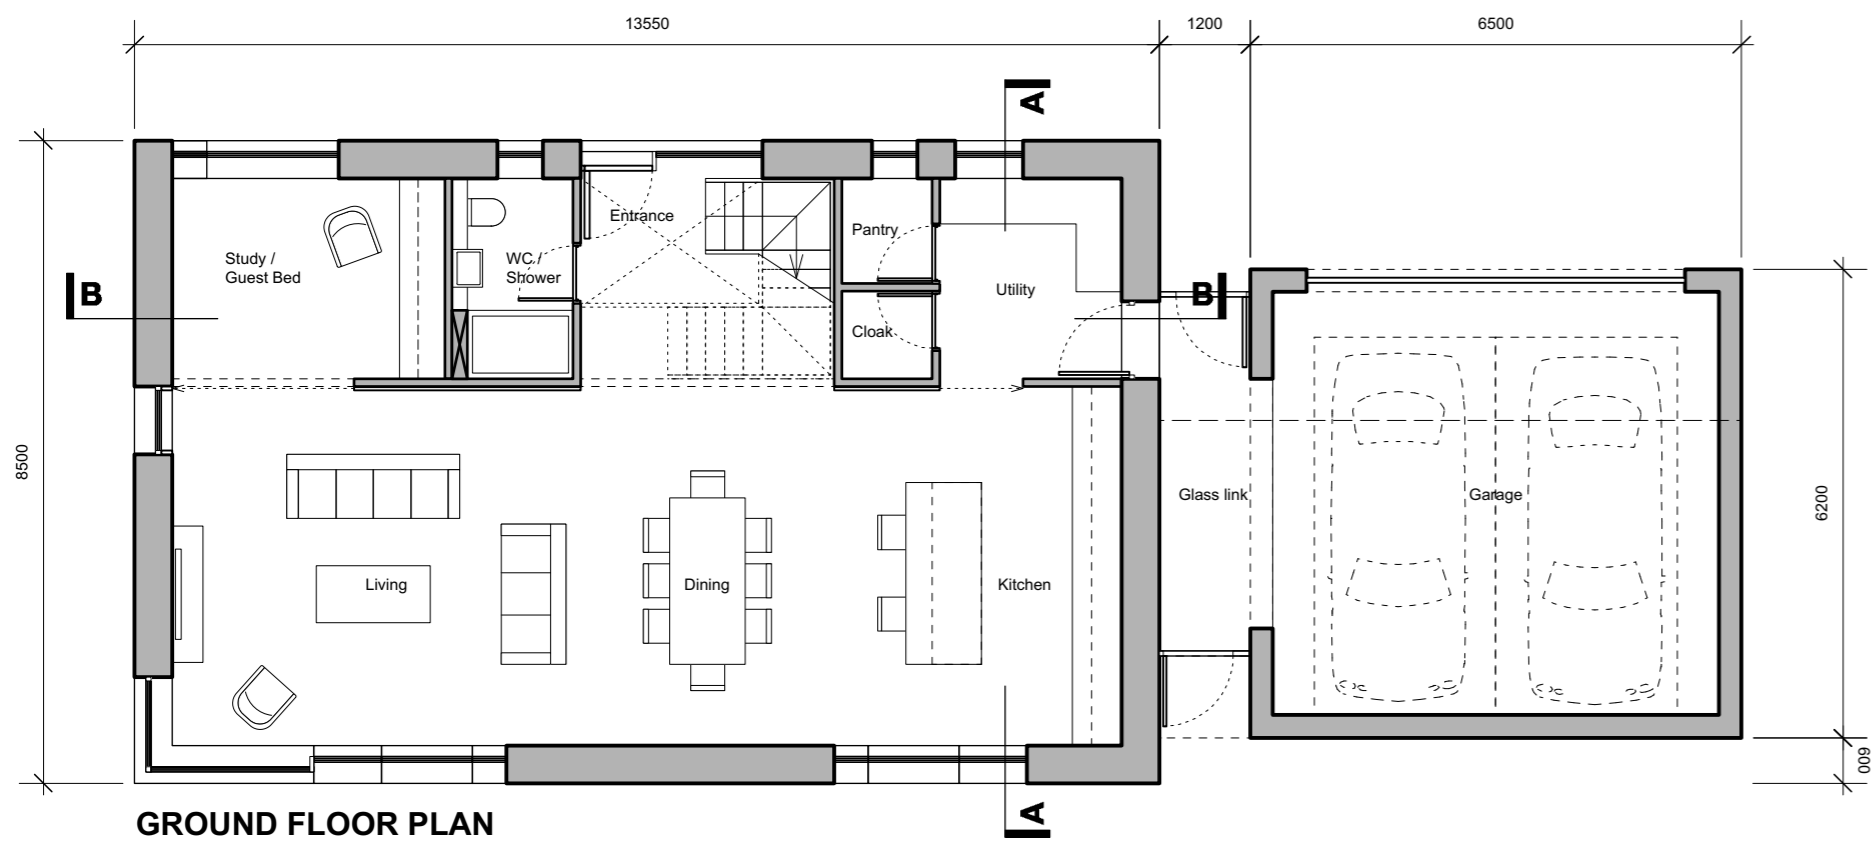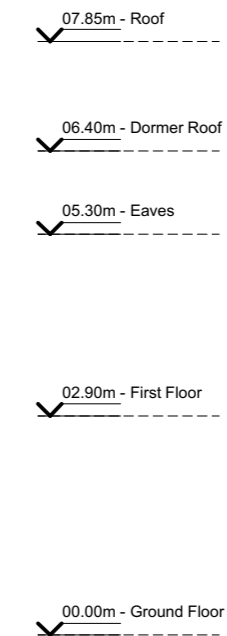

GROUND FLOOR PLAN

 

Rev B 10.06.15 Further minor revisions.  
Rev A 08.06.15 General revision.

PLANNING SUBMISSION

**insideout**  
architecture

6-8 Cole Street London SE1 4YH  
t 020 7367 6831 w www.io-a.com

Project:  
Former Silver Sands Garden Centre  
Thanet Way, Goodnestone

Client:  
Warrens Stores Holdings Ltd

Drawing:  
House Type 3a - Plans / Sections

Drawing Number: P1411\_P\_204 Rev: B

Date: 19.06.15 Scale: 1:100@A2