




NORTH WEST ELEVATION - REAR

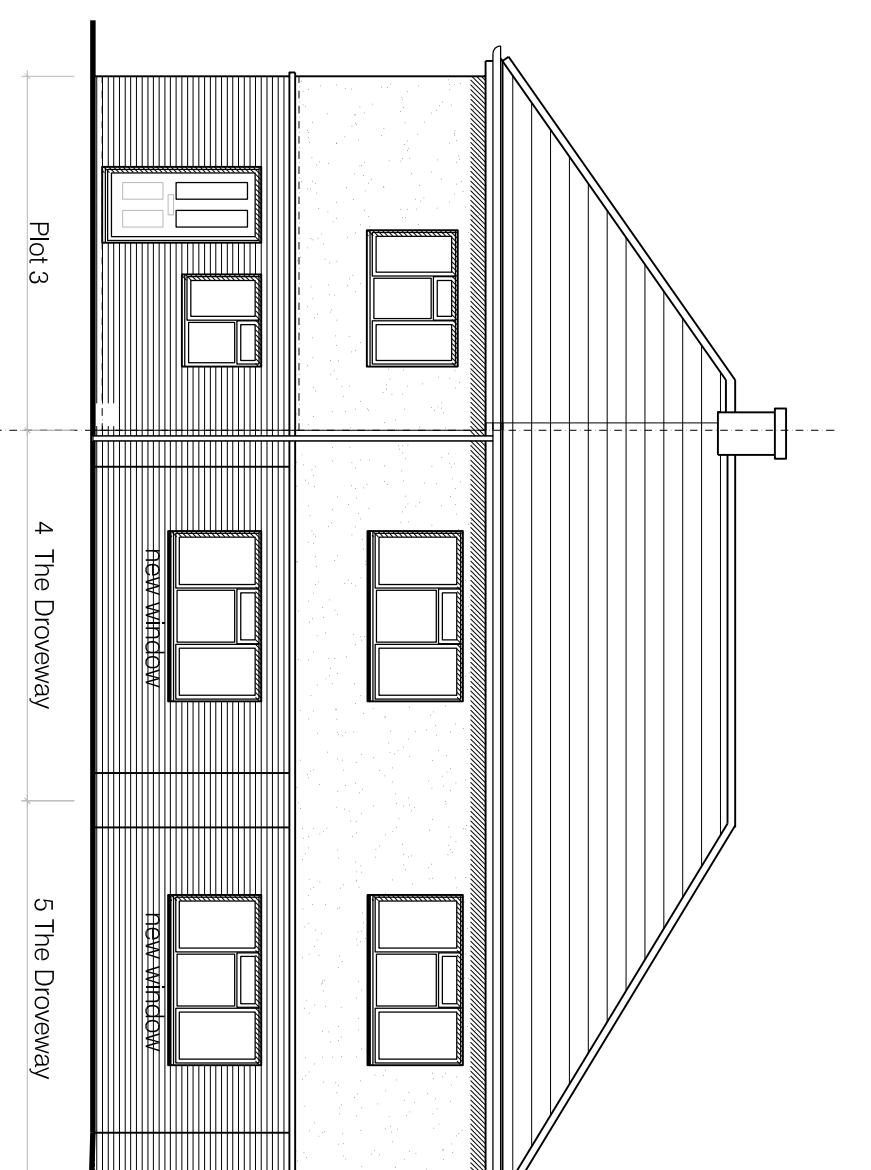


SOUTH EAST ELEVATION - STREET

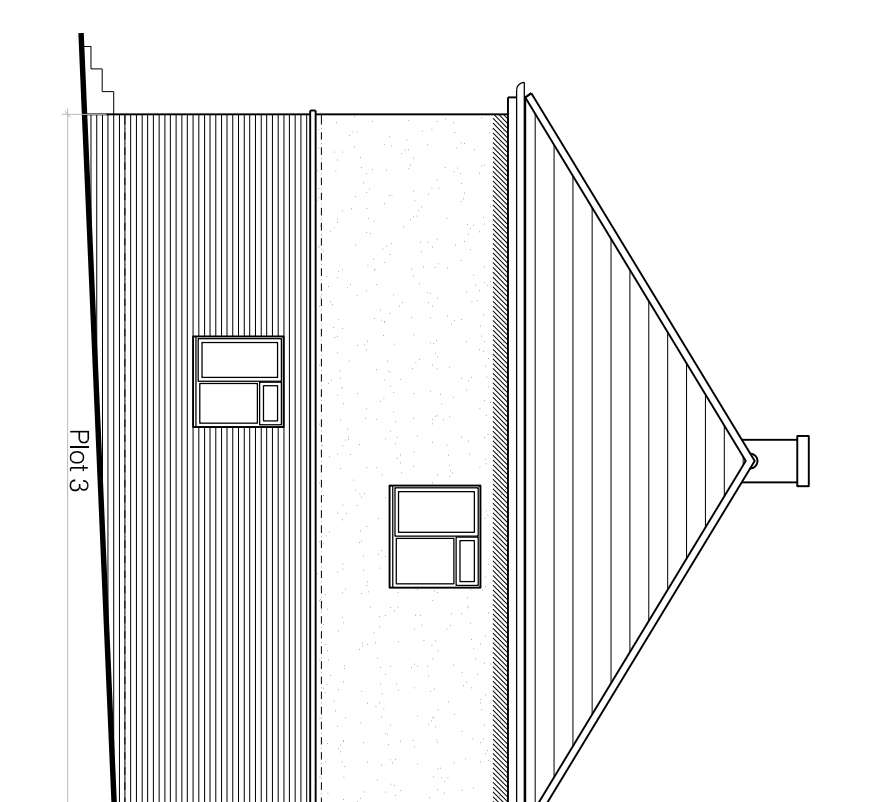


NORTH WEST ELEVATION

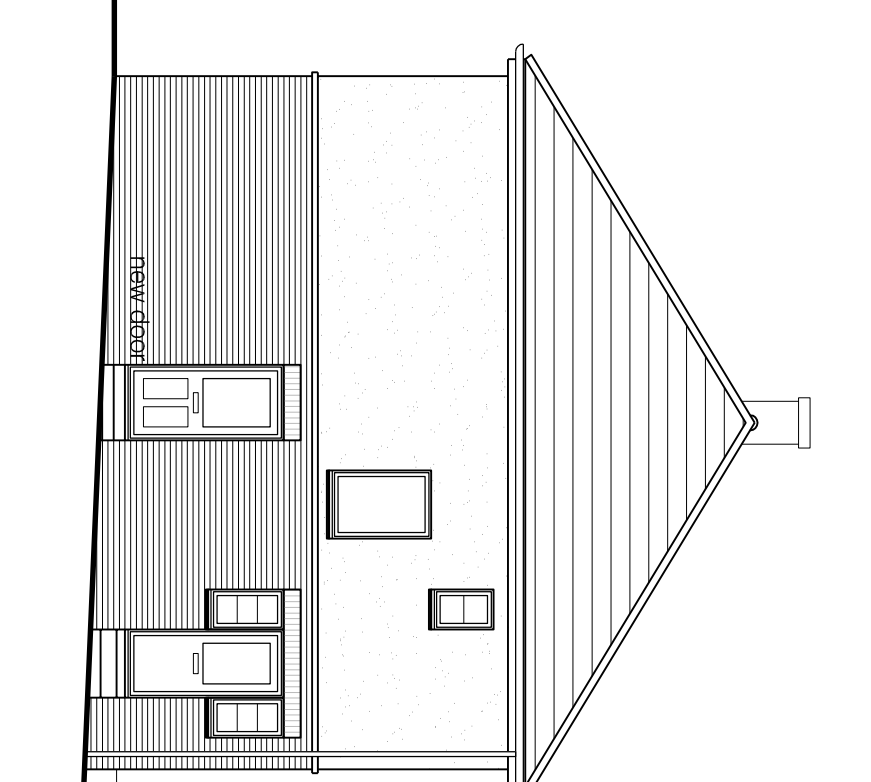


SOUTH WEST ELEVATION

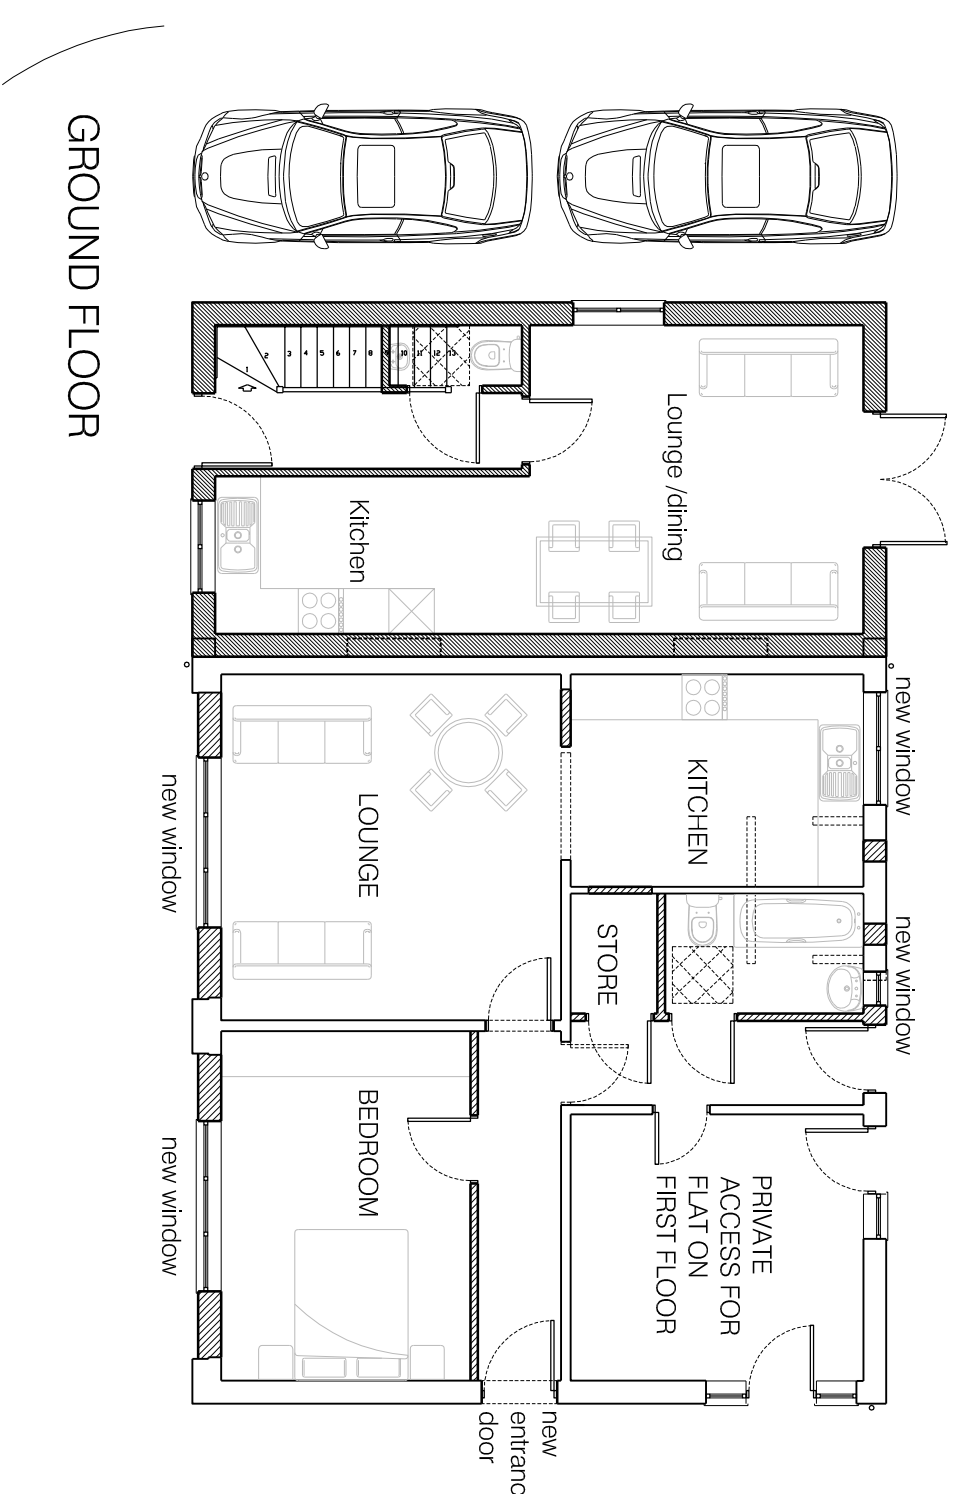

GROUND FLOOR

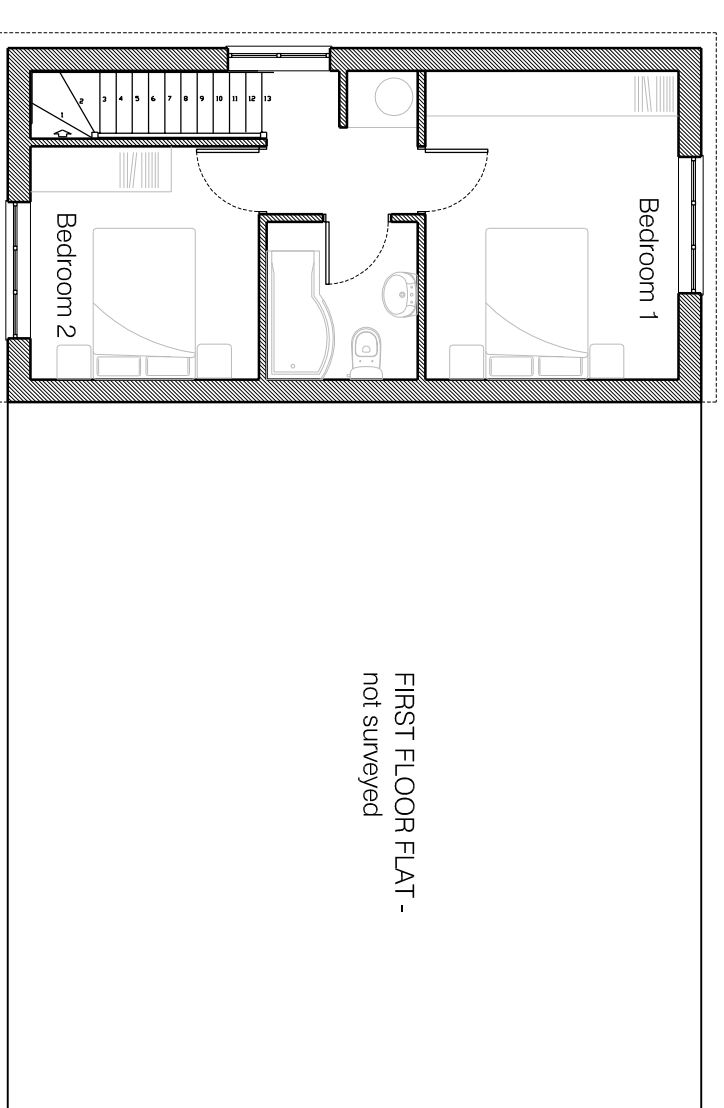


FIRST FLOOR

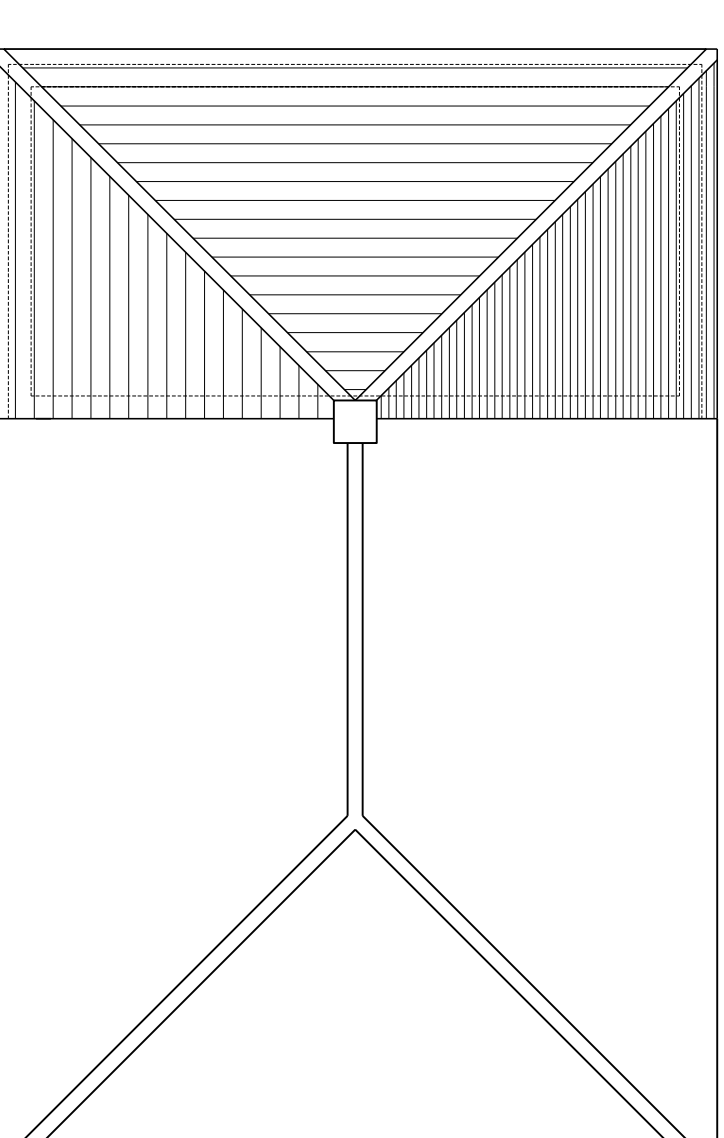


ROOF PLAN


MATERIALS
 Roof - profiled tiles to match the existing
 Walls - bricks at lower level, painted render at higher level all to match the existing
 Doors & windows - white uPVC to match existing

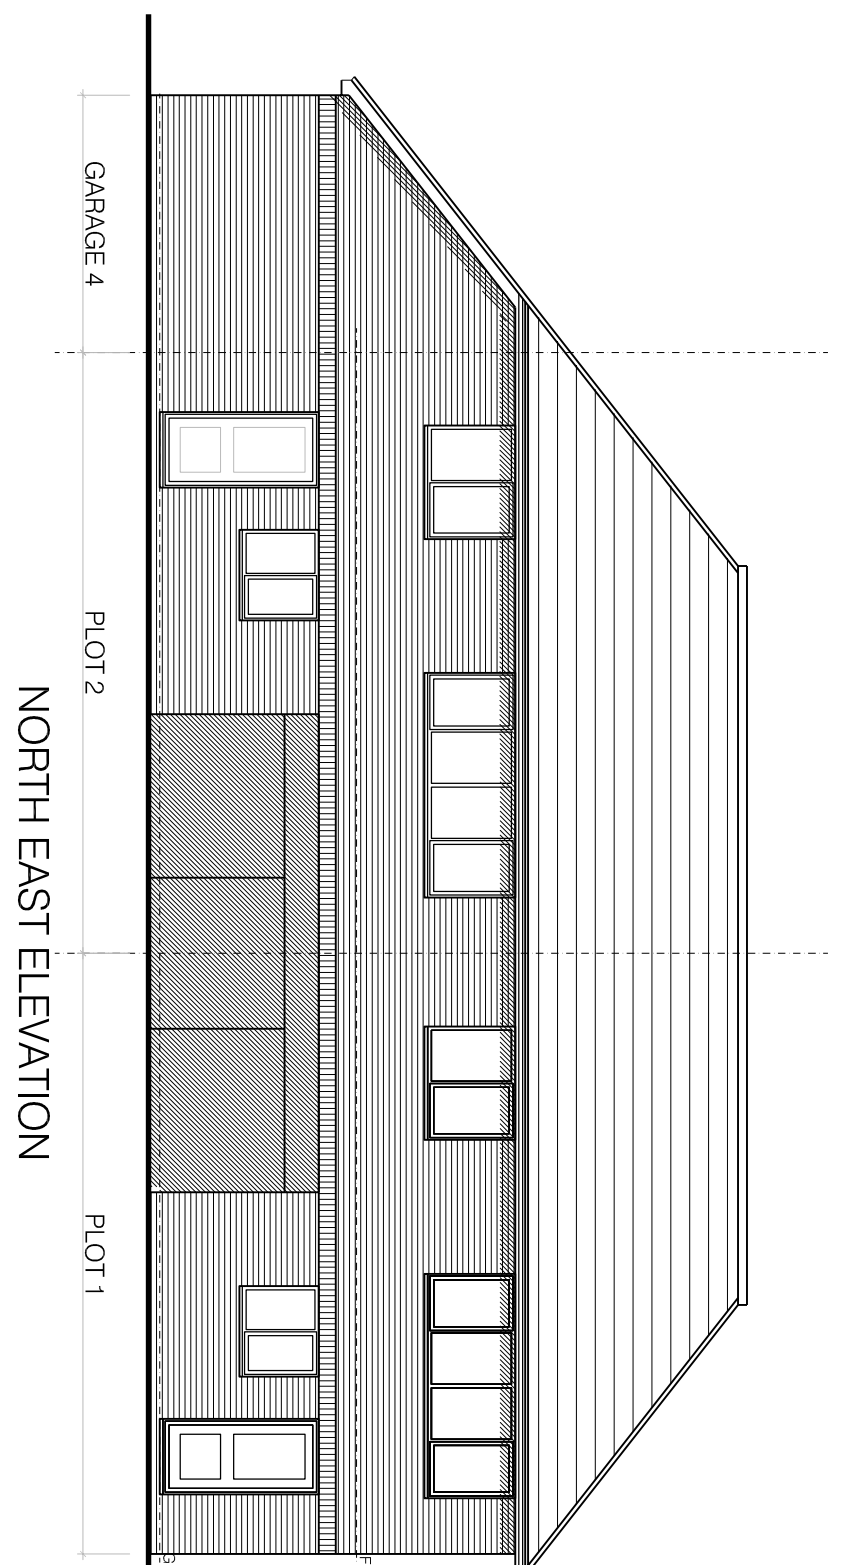


NORTH EAST ELEVATION

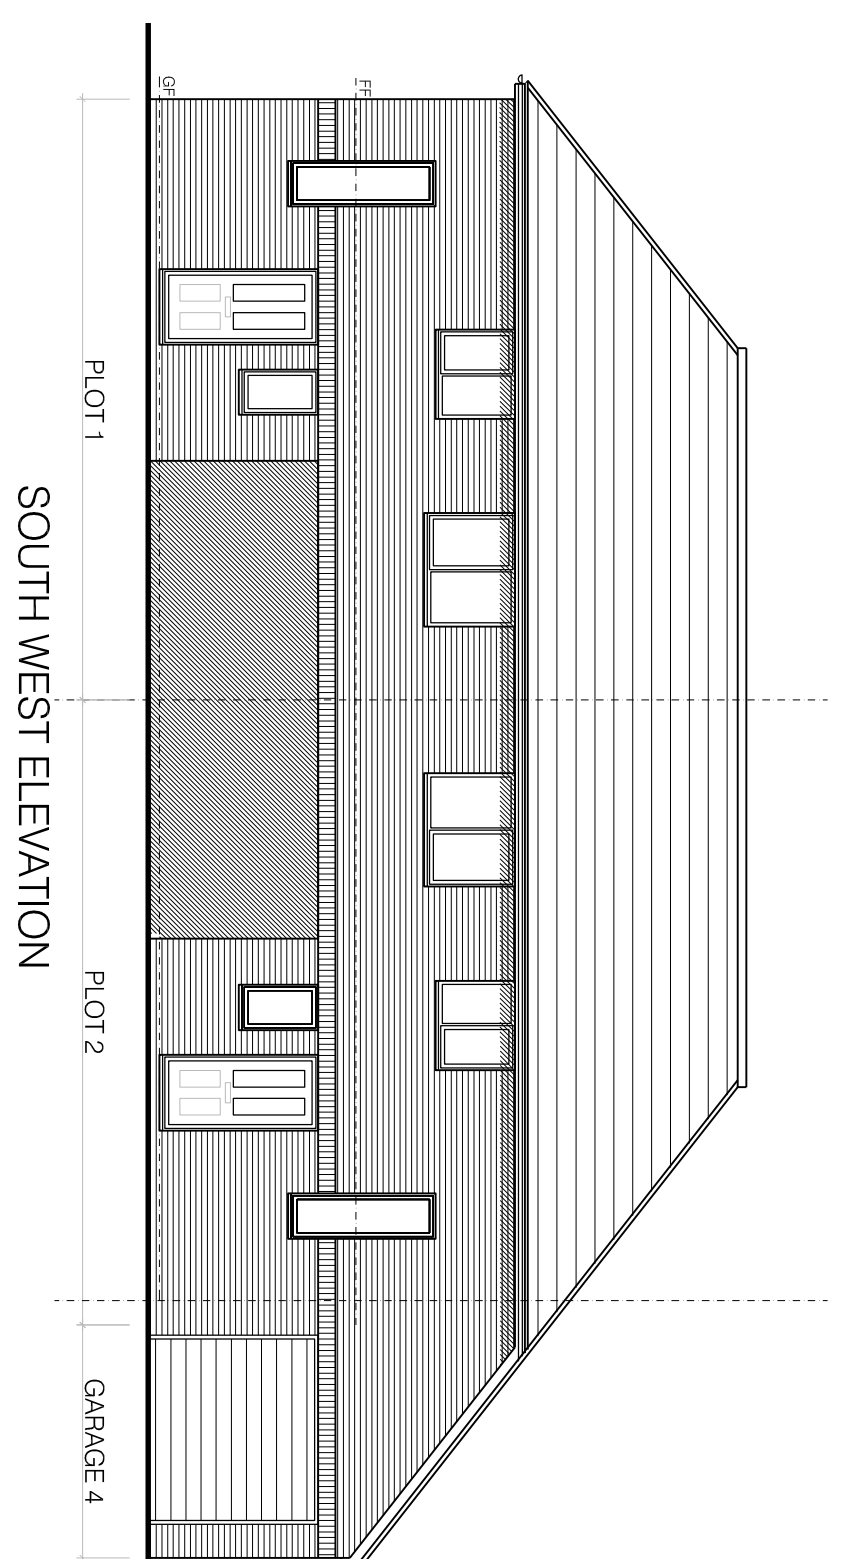


SOUTH WEST ELEVATION

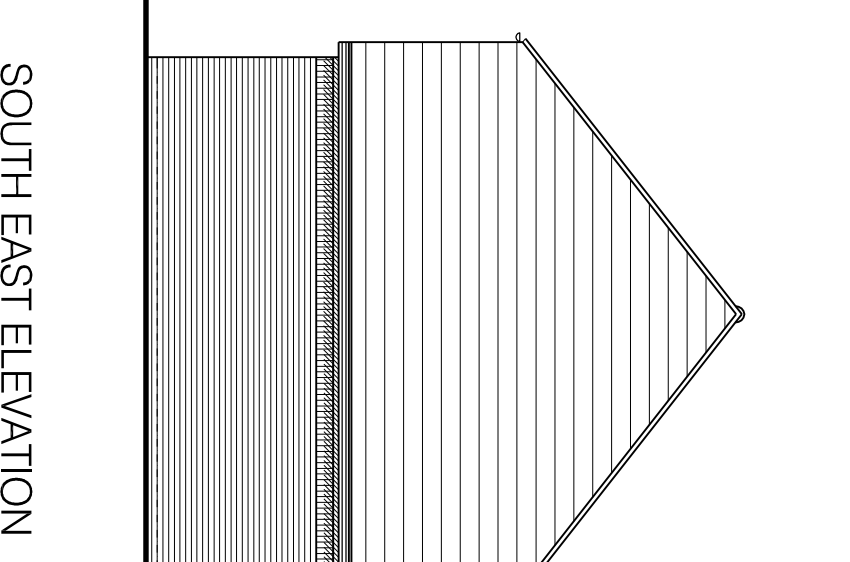

SOUTH EAST ELEVATION

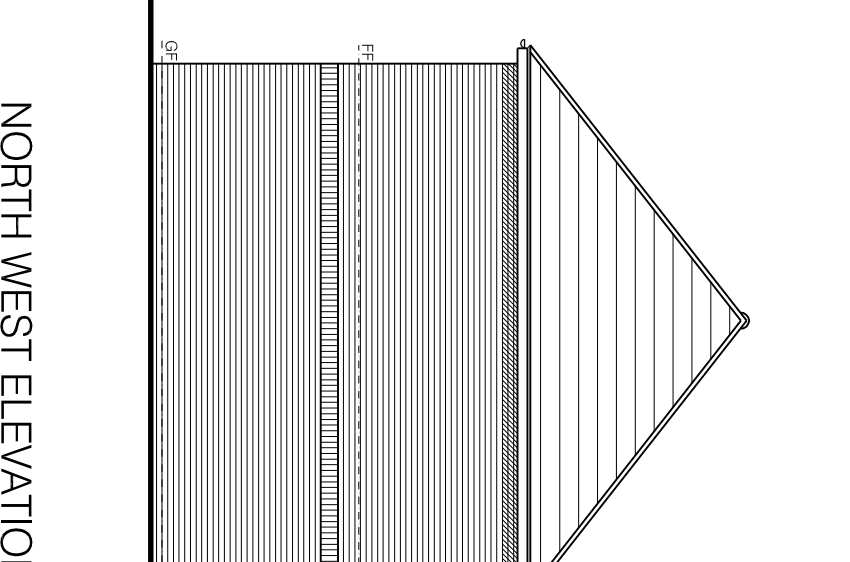


NORTH WEST ELEVATION

 


Metres

SCALE 1:100

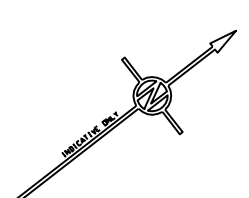


PLOTS 1 & 2


MATERIALS
 Roof 38° pitch - profiled tiles
 Walls - stock bricks with soldier course in contrasting brick
 Doors & windows - white uPVC

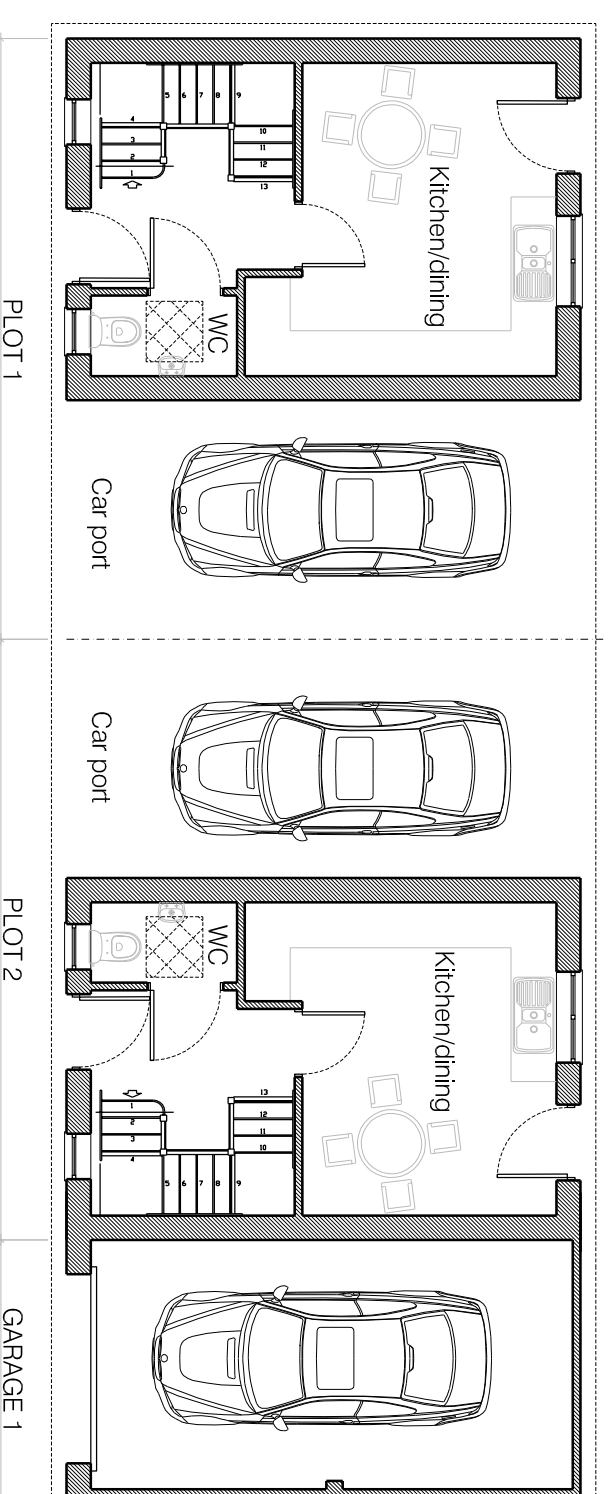

GROUND FLOOR

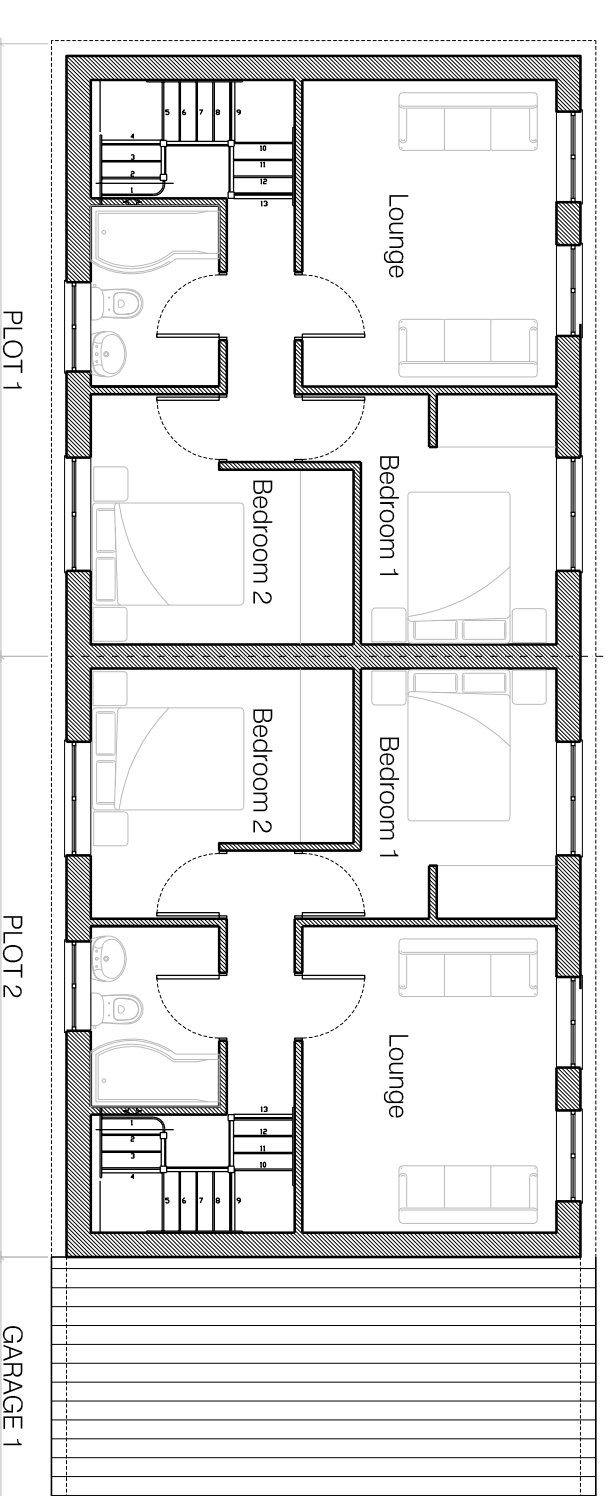

FIRST FLOOR

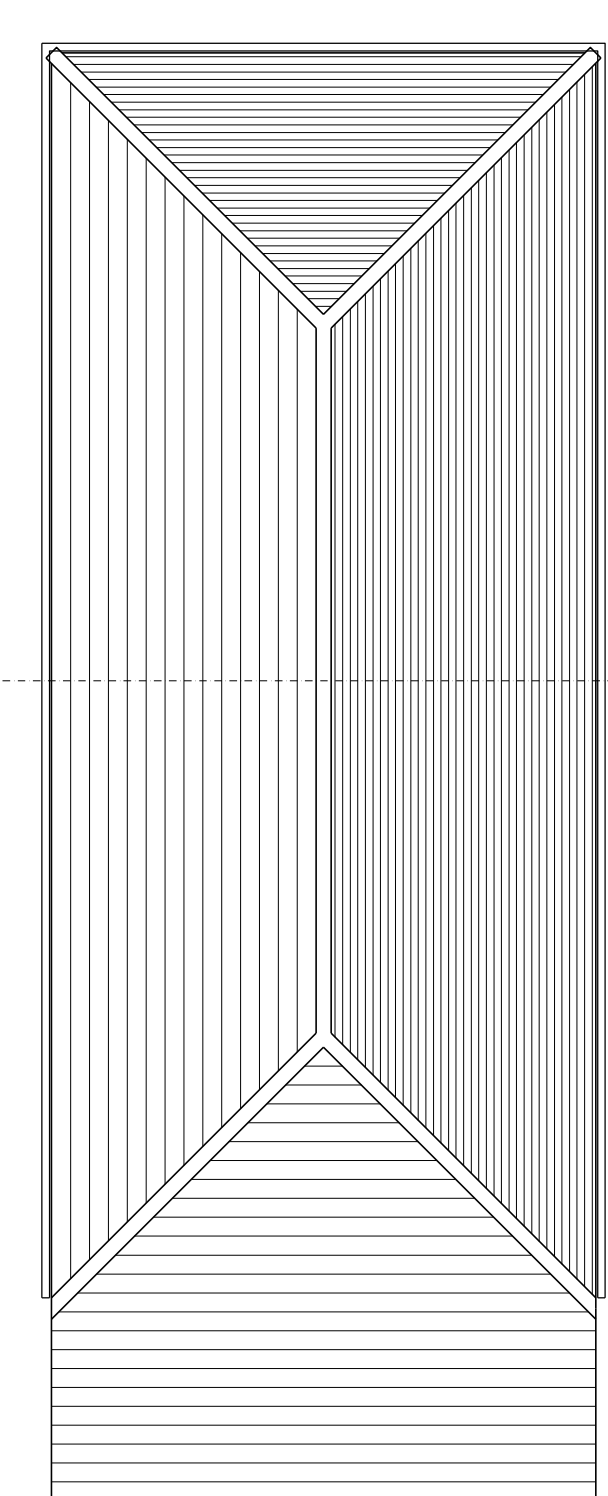

ROOF PLAN

REV	DESCRIPTION	DATE
A	AMENDMENTS FROM PRE APP ADVICE	18-05-2015
B	REMOVE GARAGES/ENLARGE GARDENS	07-07-2015

PLANNING

ep architects

The Oast, Church Farm,
 Ulcombe Hill, Oxshott,
 Middlesex,
 Middlesex, Kent
 ME17 1DN

Tel: 01822 829314
 Fax: 01822 844464
 info@eparchitects.co.uk
 www.eparchitects.co.uk

CLIENT
 FVMMORES SOLICITORS

PROJECT
 4-5 THE DROEWAY
 PROPOSED DEVELOPMENT

DRAWINGS
 PROPOSED PLANS, ELEVATIONS

DATE	DRAWN	EMA
APRIL 2015		

SCALE	CHECKED	REV
1:100 @ A1		

DRAWING NO. 1664.P.02

REV	REV
B	