




south west facing elevation




north east facing elevation


1st floor grey concrete roof tile
white painted weatherboard
black windows, doors
& rainwater goods
ground floor render & brick

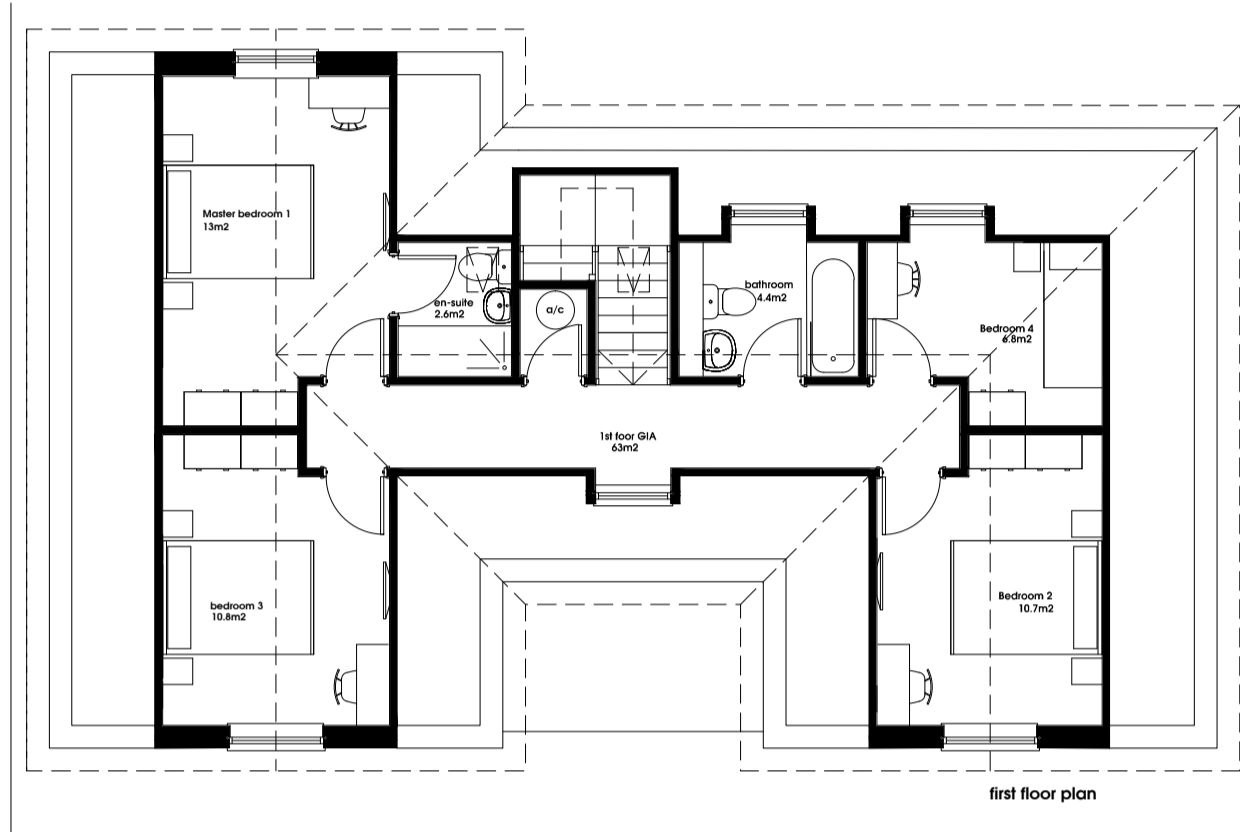


first floor plan

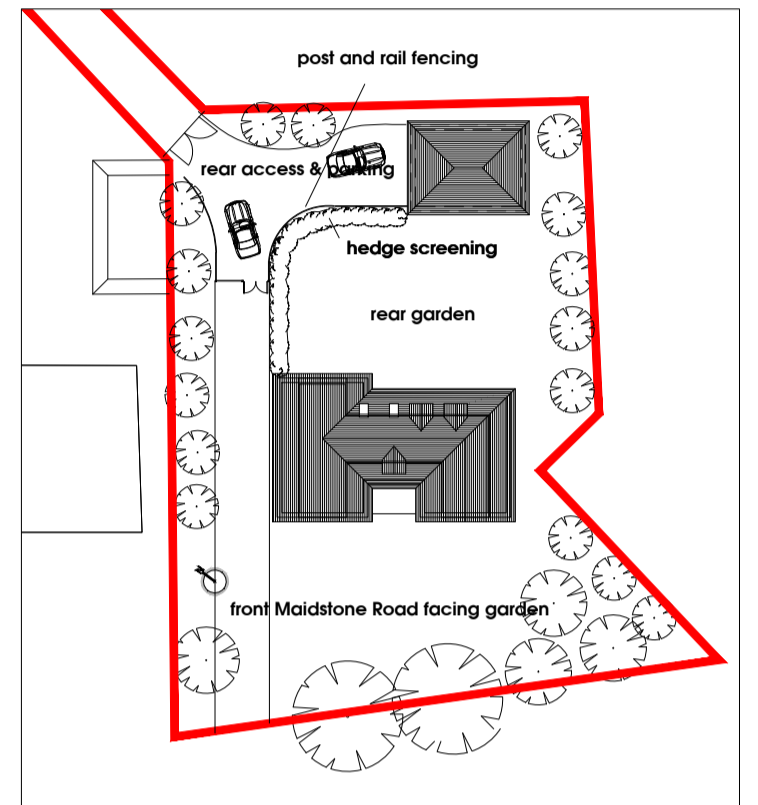


roof plan scale 1:500

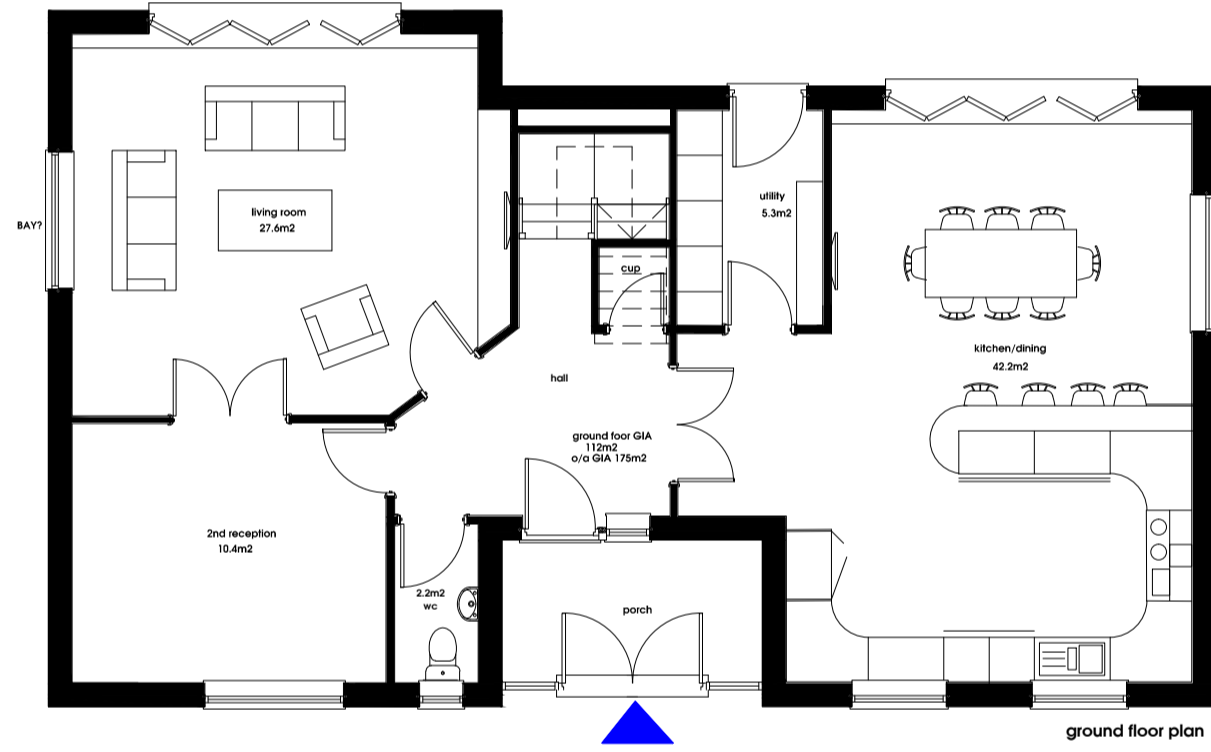


ground floor plan

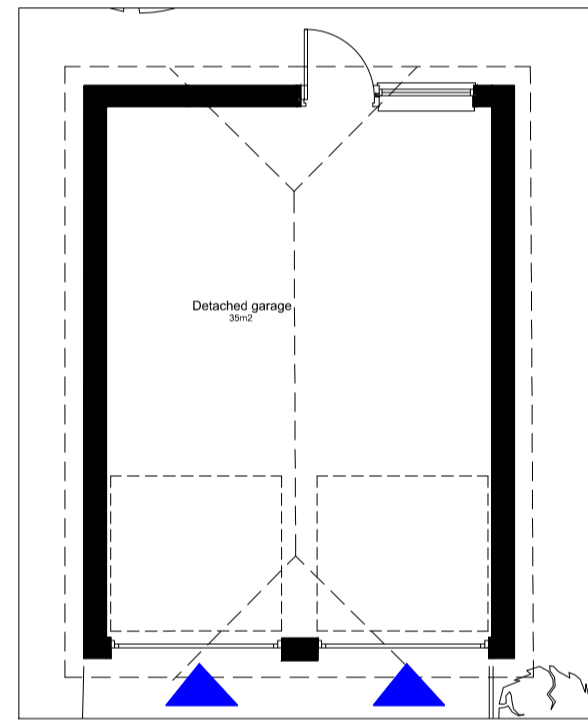


Detached garage 3m²

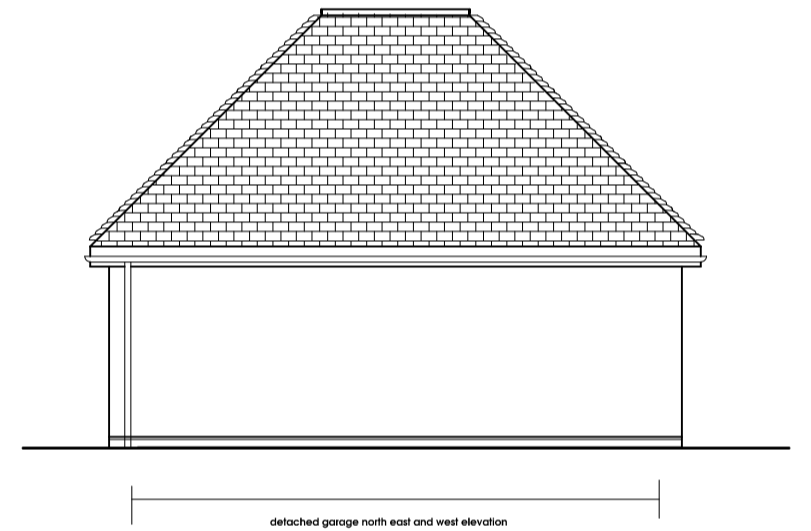


detached garage north east and west elevation

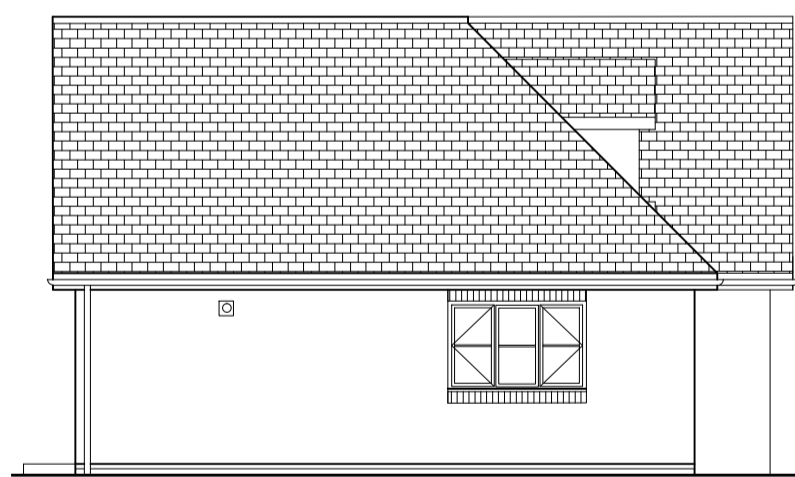

south east facing elevation

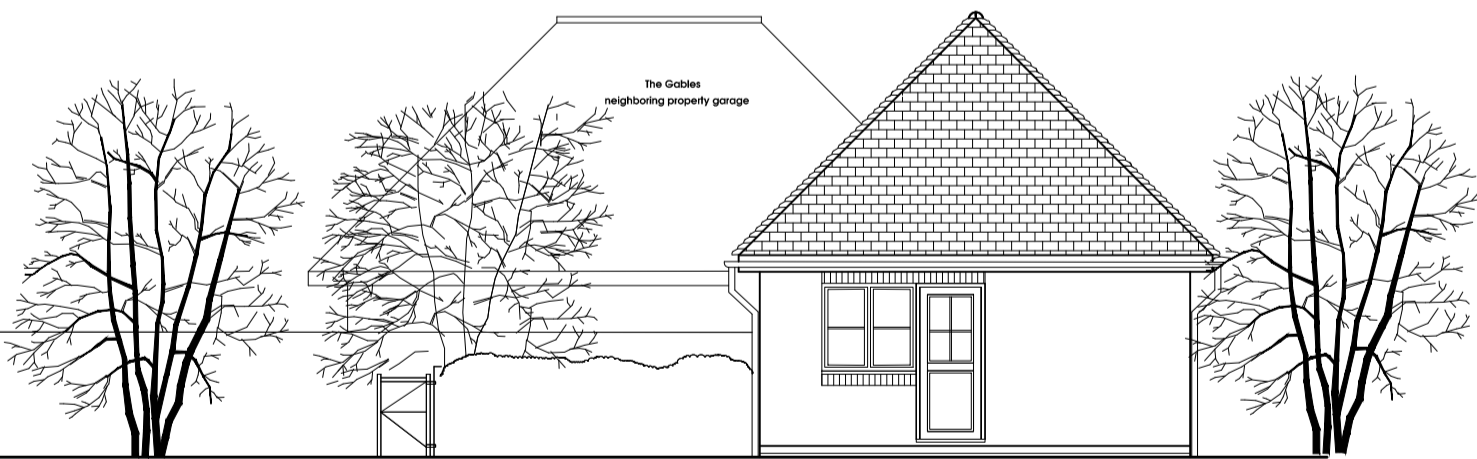

south east facing elevation

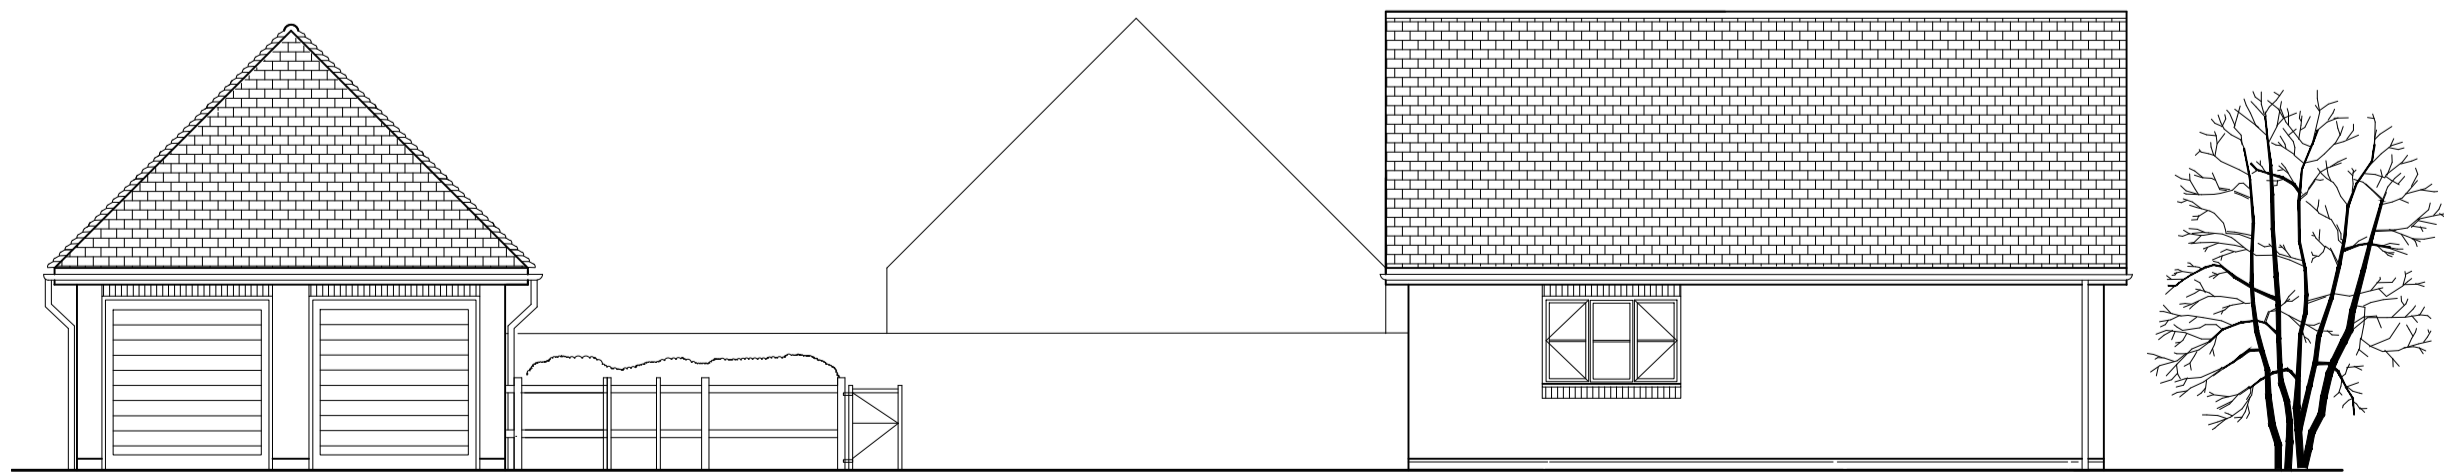

north west facing elevation

scale bar 0 1 2 5 10m

plans & elevations

land adjacent to the gables, maidstone road, maidstone

number: 3729/sk02 | date: jul 2016 | scale: 1:100@A2 | dm: af chkd: ge appd: ge

gdm architects

gdm architects
the master's house, college road,
maidstone, kent, ME15 6YQ
01622 760670
info@gdmarchitects.co.uk
www.gdmarchitects.co.uk