


Proposed Ground Floor Plan
Scale 1:100 @ A3



Proposed First Floor Plan
Scale 1:100 @ A3

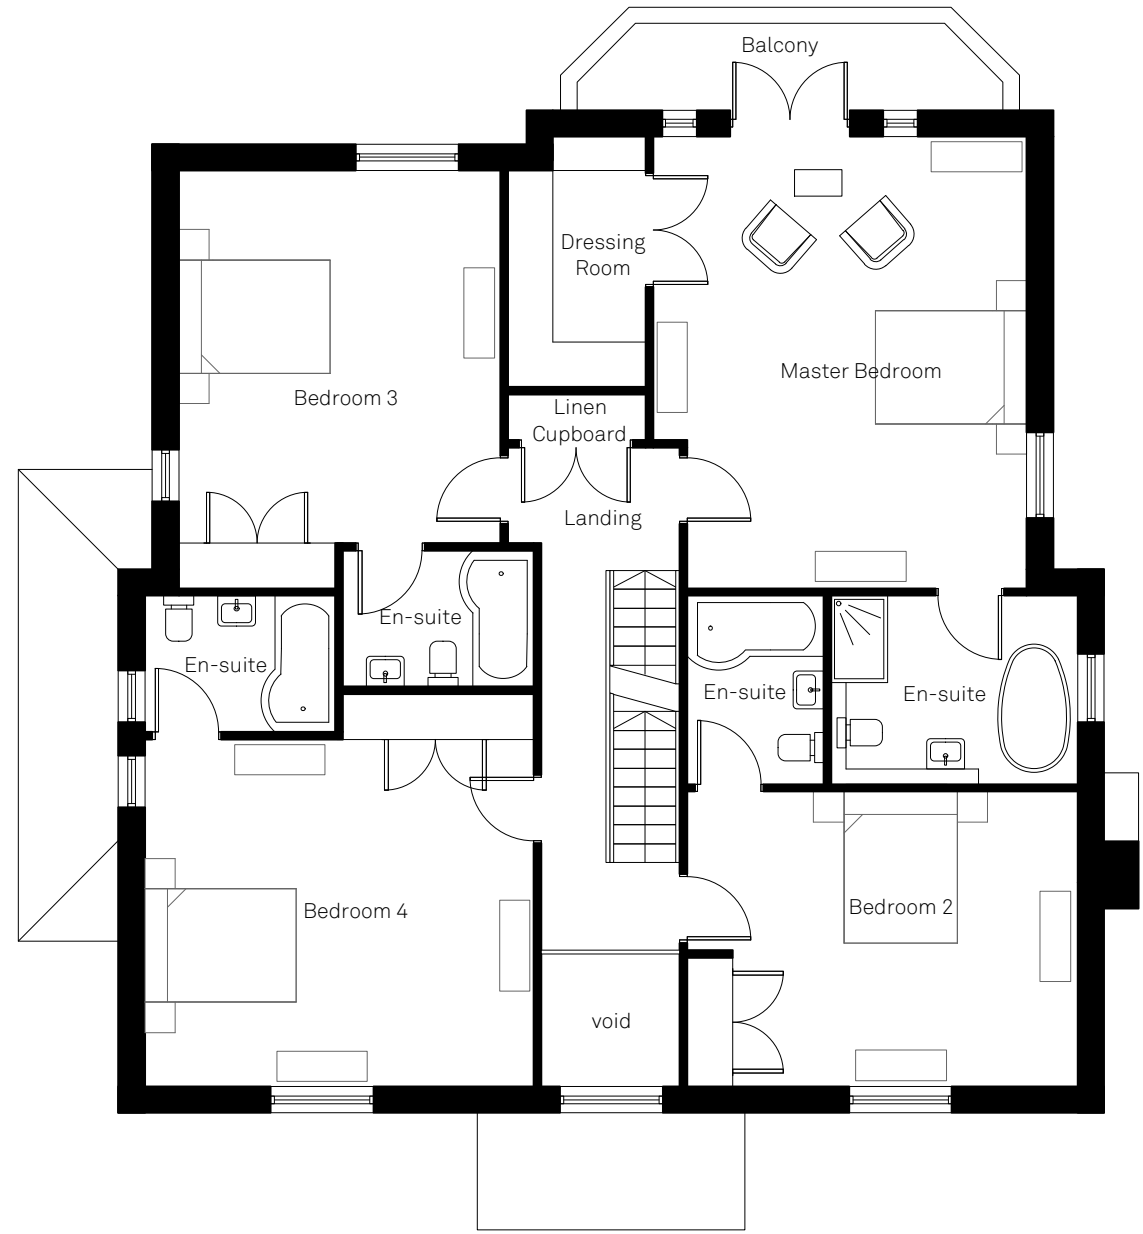

| Revisions | |
|----------------|---------------------|
| P1. 22.03.2017 | Client Issue |
| P2. 24.03.2017 | Planning Submission |

RE-FORMAT

www.re-format.co.uk
 mail@re-format.co.uk
 +44 (0)1730 778778

Drawn by _____ Date _____
 GL March 2017
 Scale 1:100 @ A3

| Project Title | Status | Stage |
|-------------------------------------|----------------|----------|
| White Gates, Upper Hammer Lane | Preliminary | Planning |
| Document Title | Drawing Number | Revision |
| Proposed Ground & First Floor Plans | 16147(AP)10.01 | P2 |

This drawing is the copyright of Re-Format LLP and may not be copied, altered or reproduced in any way or passed to a third party without written authority. All dimensions subject to site survey and site verification. Do not scale for construction ©