


Proposed Second Floor Plan
Scale 1:100 @ A3



Proposed Roof Plan
Scale 1:100 @ A3

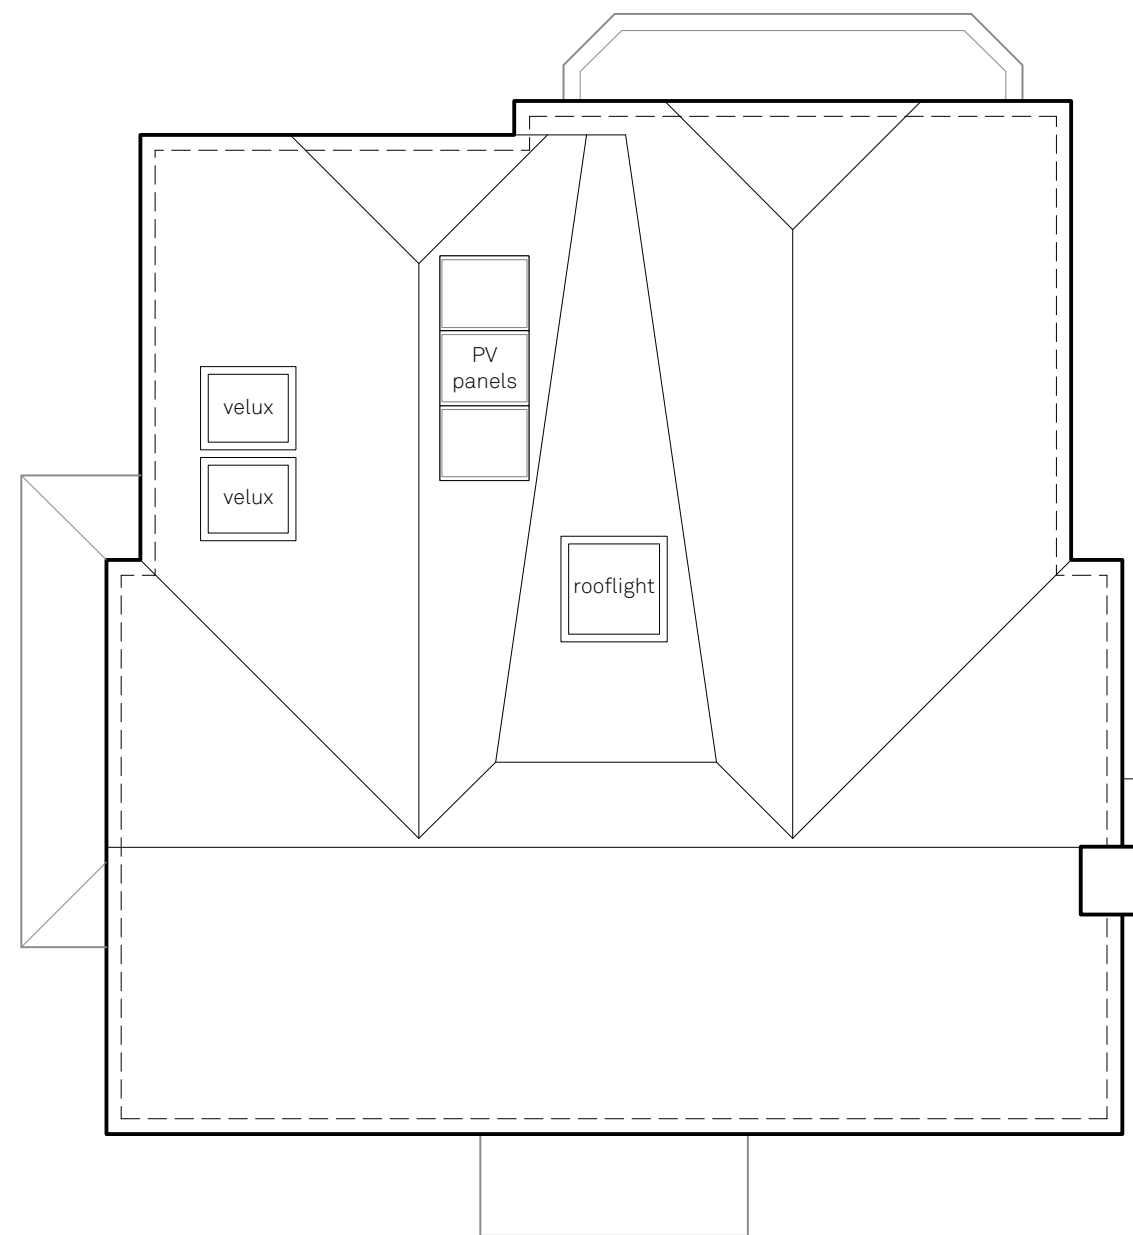

Revisions	
P1. 22.03.2017	Client Issue
P2. 24.03.2017	Planning Submission



www.re-format.co.uk
 mail@re-format.co.uk
 +44 (0)1730 778778

Drawn by _____ Date _____
 GL March 2017
 Scale 1:100 @ A3
 0 1 2 3 4M

Project Title _____
 White Gates, Upper Hammer Lane
 Document Title _____
 Proposed Second Floor & Roof Plan

Status	Stage
Preliminary	Planning
Drawing Number	Revision
16147(AP)10.02	P2