

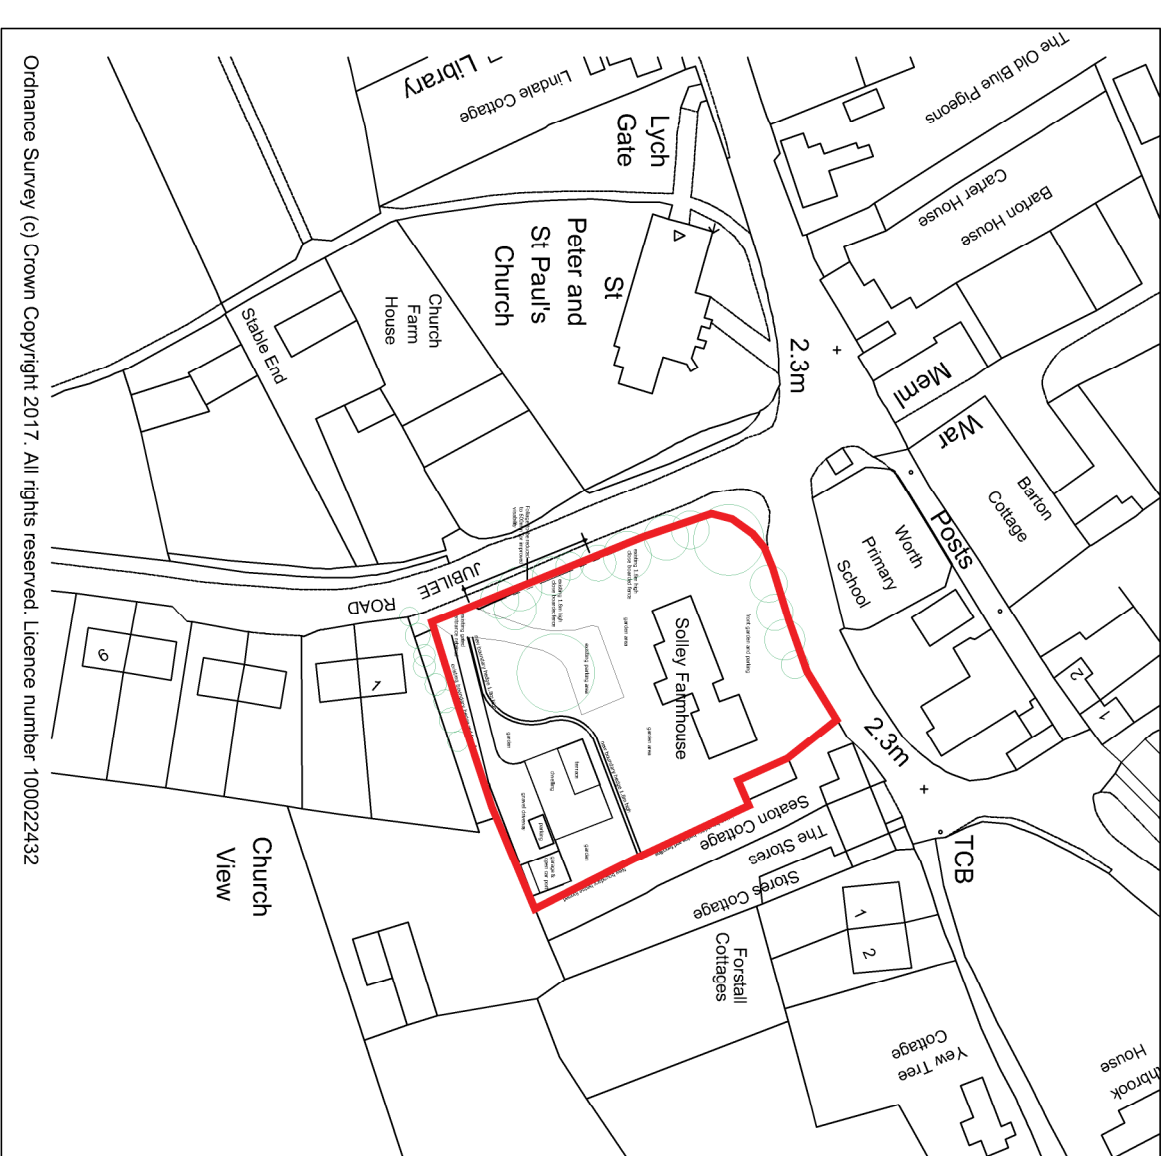


Site Plan
1:500

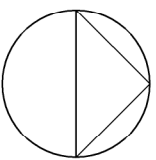

Location Plan
1:1250

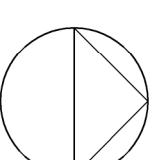

16 Clarks Street, Dover, Kent, CT16 1PW
Tel: 01394 447942 Email: c&d@cds.com

CLIENT
Mr and Mrs P Hobbs
Solley Farmhouse
The Street
Worth CT14 0DJ

PROJECT
New detached Dwelling

PLANNING
DRAWING
PROPOSED SITE AND
LOCATION PLANS

SCALE as shown	DRAWN BY MW	DATE 07.02.17
DRAWING No. 170207-P-001	REV d	

Ordnance Survey (c) Crown Copyright 2017. All rights reserved. Licence number 100022432