



FINISHES SCHEDULE			
MATERIAL	DESCRIPTION	SUPPLIER	PRODUCT
External brick finish	Local stock brick		
External wall tile hung finish	Clay tiles		
Roof finish	Clay tiles		
Windows	UPVC		
Gutters	UPVC		


GENERAL FINISHES NOTES:
- ALL PRODUCTS, COLOURS AND STYLES TO BE TO CLIENTS FINAL APPROVAL.

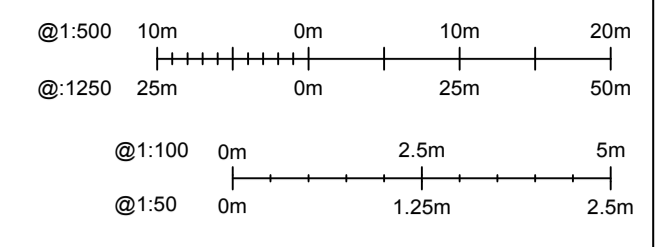


Proposed Front Street View
SCALE 1:100

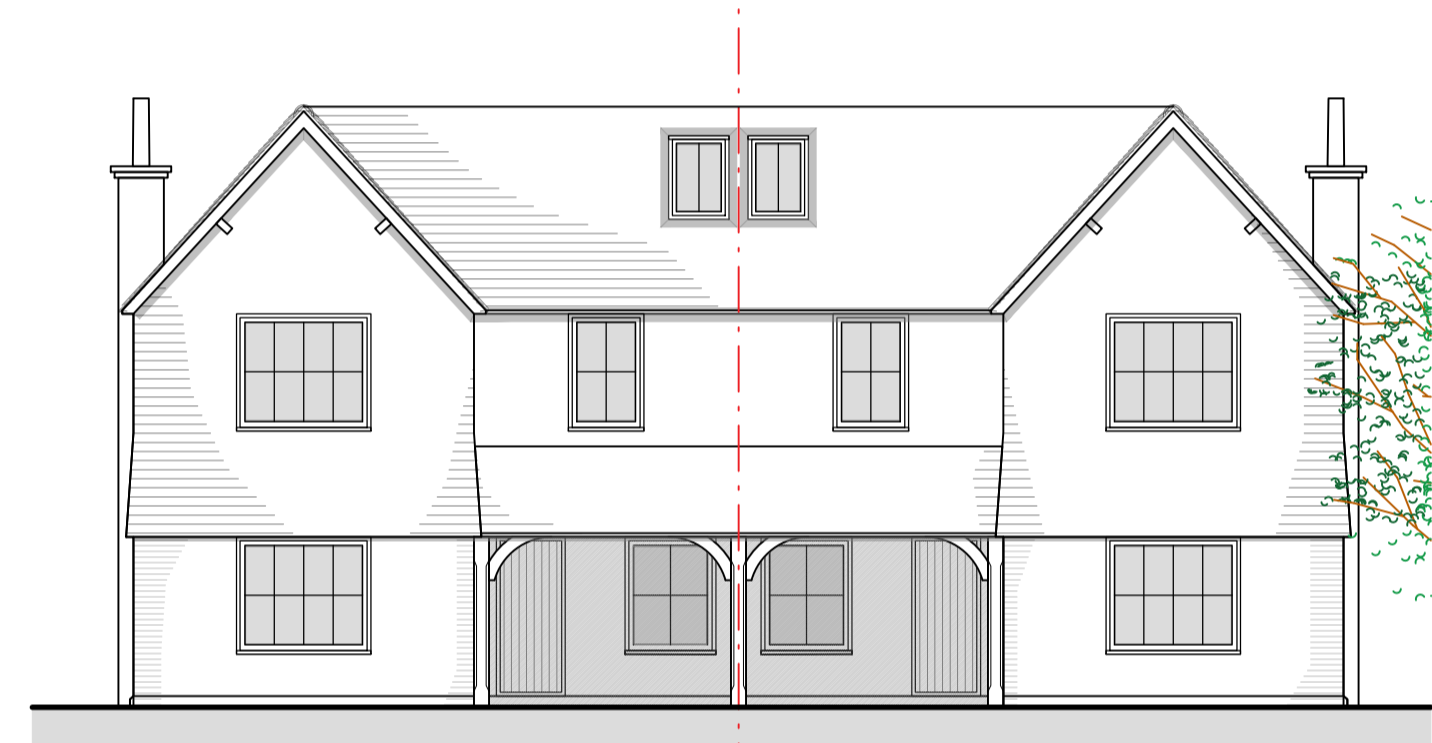


Proposed Front Elevation
SCALE 1:100

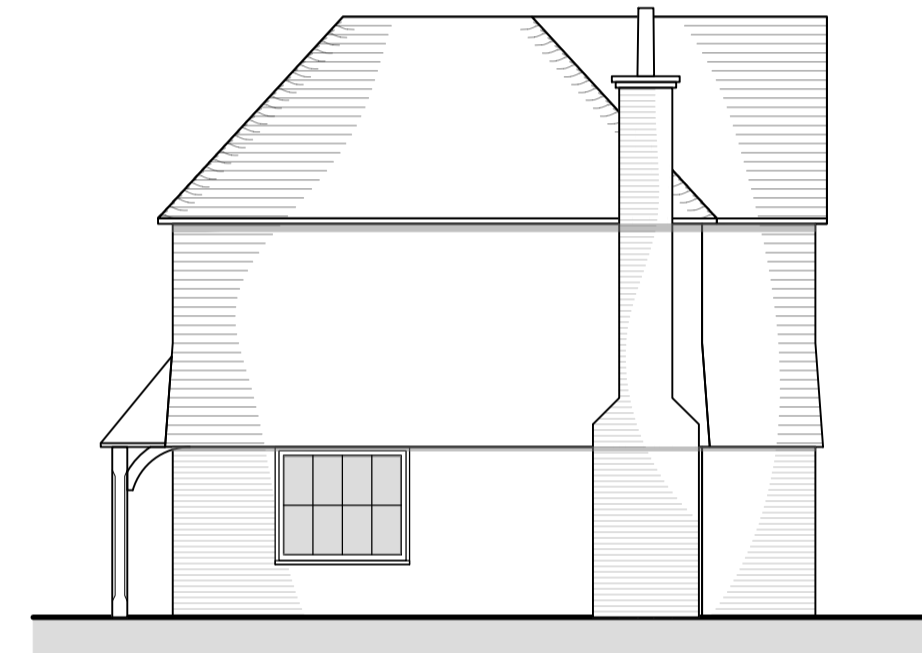


Proposed Side (Left) Elevation
SCALE 1:100

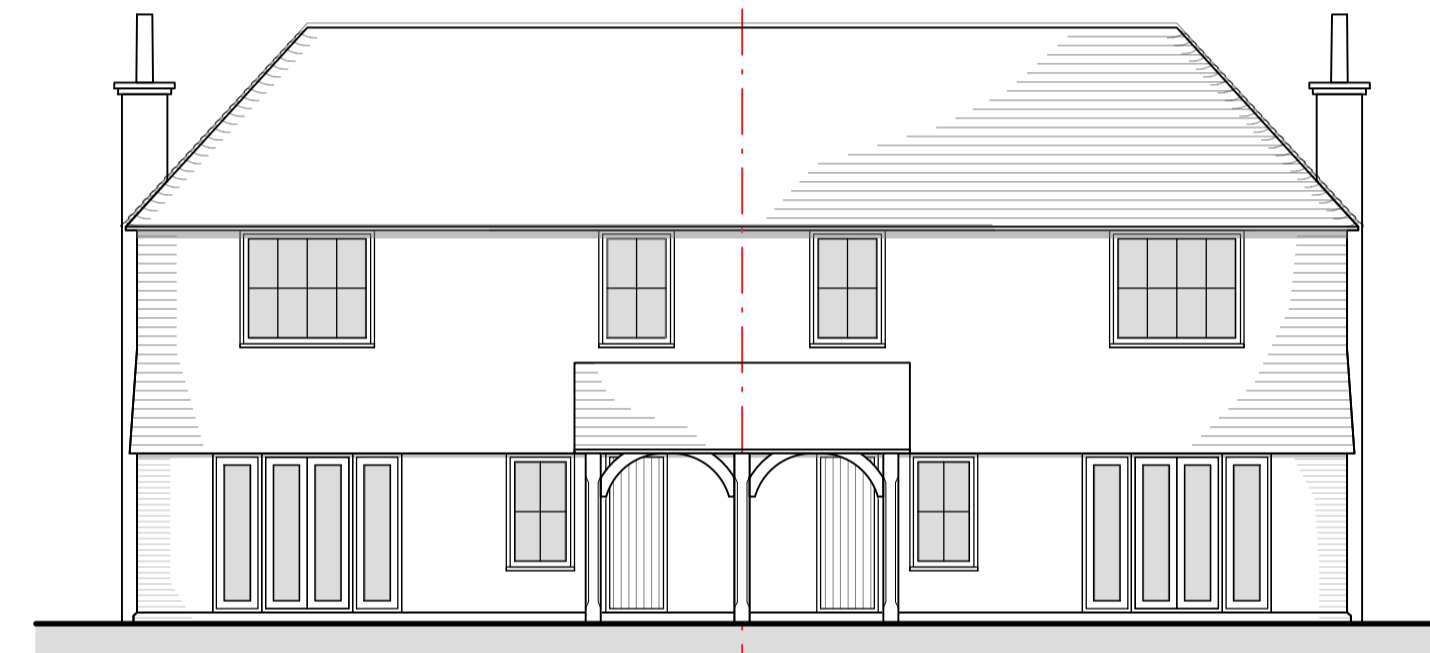


Proposed Rear Elevation
SCALE 1:100

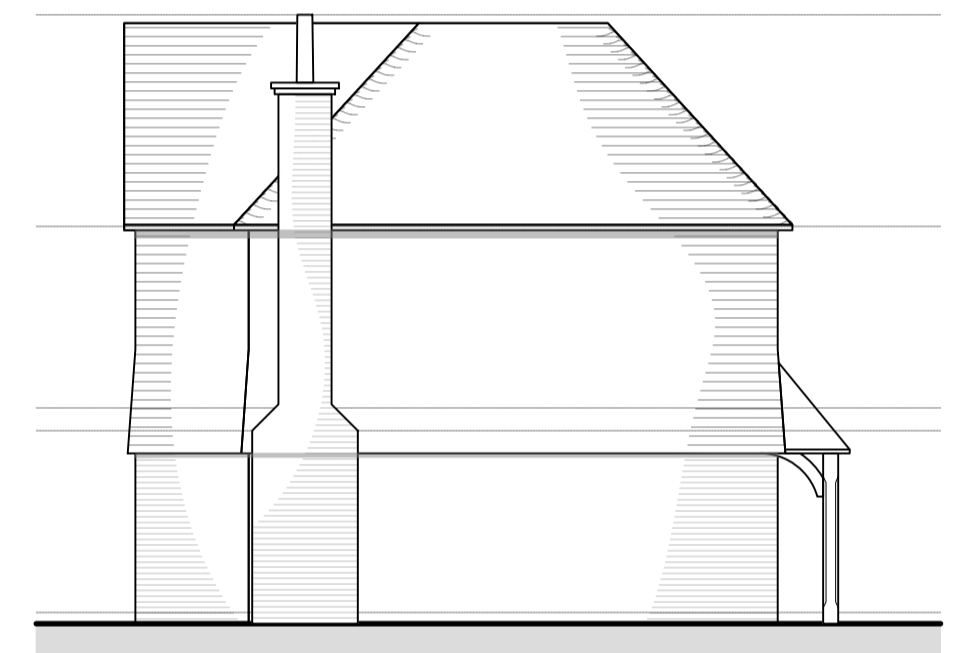

Proposed Side (Right) Elevation
SCALE 1:100

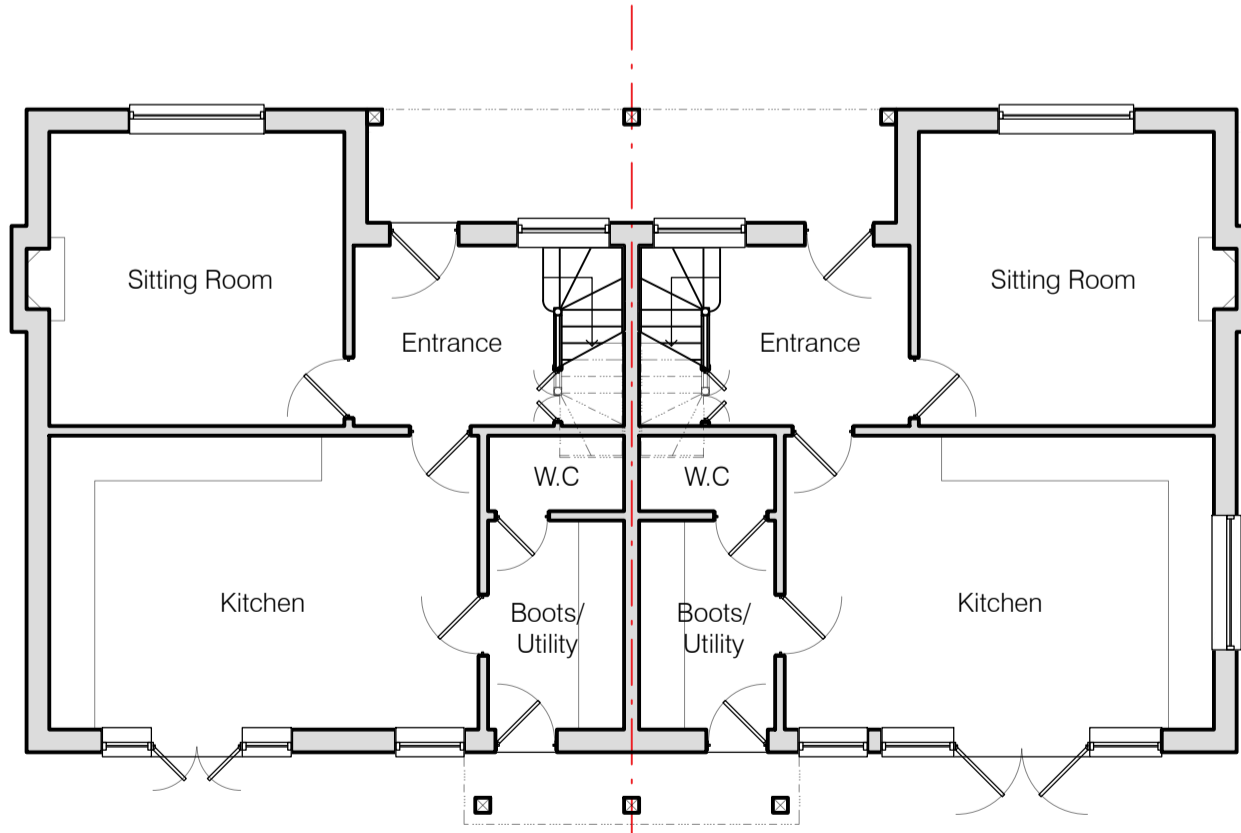

Proposed Ground Floor Plan
SCALE 1:100

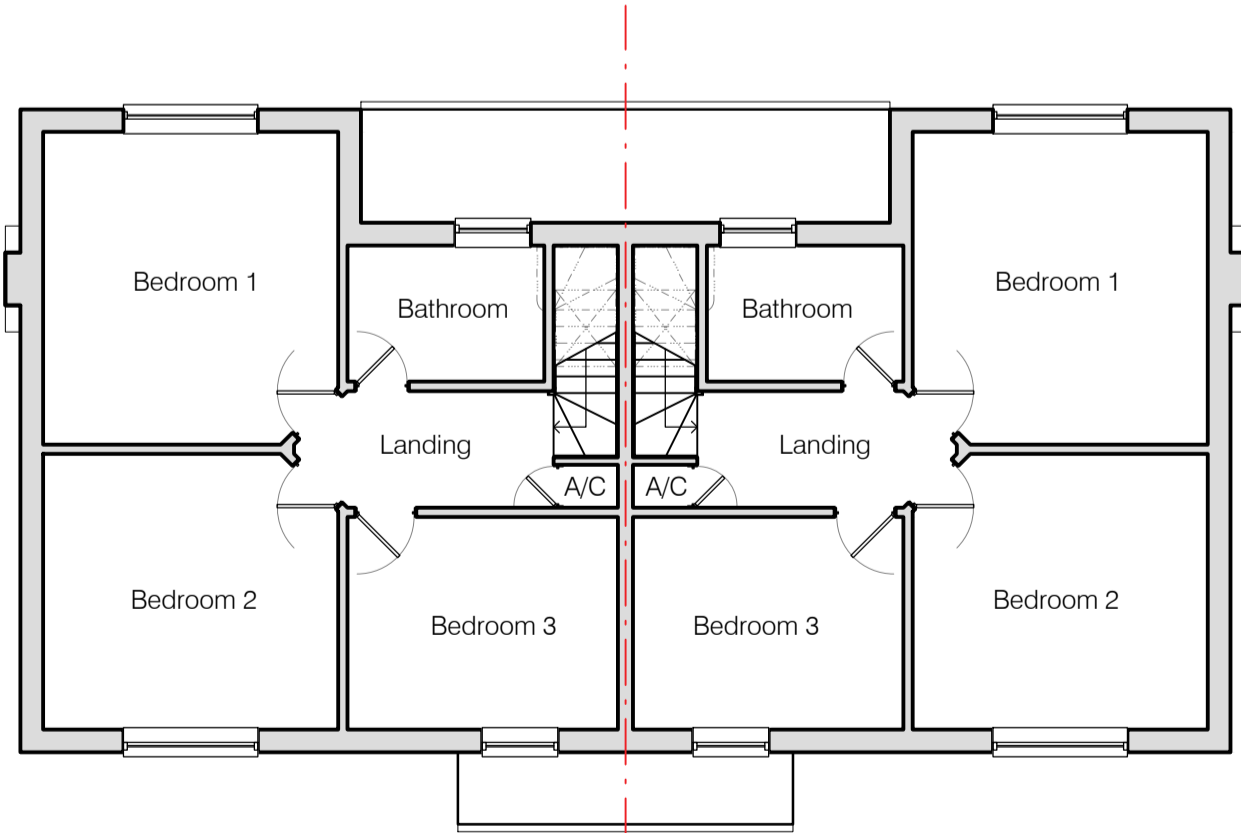

Proposed Ground Floor Plan
SCALE 1:100



SITE LOCATION PLAN
SCALE 1:1250



BLOCK PLAN
SCALE 1:500



11 - 13 High Street
Tonbridge Wells
Kent, TN11 1UL
tel: 01892 525732
fax: 01892 525704
email: john@johnbullockdesign.com
website: www.johnbullockdesign.com

REPORT ALL ERRORS TO JOHN BULLOCK DESIGN.
ALL BUILDING MATERIALS, COMPONENTS AND WORKMANSHIP TO COMPLY WITH THE CURRENT BUILDING REGULATIONS, THE RELEVANT BRITISH STANDARDS AND CODE OF PRACTICE AND THE APPROPRIATE MANUFACTURERS RECOMMENDATIONS THAT FROM TIME TO TIME MAY APPLY.
ALL DIMENSIONS ARE TO BE CHECKED AND VERIFIED ON SITE PRIOR TO COMMENCEMENT OF WORKS, AND WHERE NECESSARY SHOP DRAWINGS ARE TO BE PREPARED AND AGREED WITH JOHN BULLOCK DESIGN.
ALL ELECTRICAL WORKS TO COMPLY WITH CURRENT IEE REGULATIONS.
ALL SOFTWARE TO BE DELIVERED TO SITE TREATED AND PRIMED.

SEE ALSO RELEVANT DRAWINGS FROM ANY SPECIALIST WORK OR STRUCTURAL DETAILS.
THIS DRAWING IS ISSUED ON THE CONDITION THAT IT IS NOT DISCLOSED, COPIED OR REPRINTED WITHOUT THE PRIOR WRITTEN CONSENT OF JOHN BULLOCK DESIGN.
THESE DRAWINGS ARE THE COPYRIGHT OF JOHN BULLOCK DESIGN.
IF WORKS ARE NEXT TO BOUNDARY IT IS BUILDERS RESPONSIBILITY TO ENSURE THE PARTY WALL, etc. ACT 1996 IS FOLLOWED.
DO NOT SCALE. USE GIVEN DIMENSIONS ONLY IF IN DOUBT ASK.

REVISIONS:

CLIENT: Redleaf Trust

PROJECT: Stonelake Cottages,
Chiddingstone Causeway,
Tonbridge TN11

DATE: 29 March 2017

DRAWN BY: A.J.

SCALE: As shown @A1
Please note that plans are drawn to the scale specified and can be scaled for planning purposes only.

DRAWING TITLE: Proposed Plans, Elevations and Site Details

DRAWING N°: 1681-P-01-C