


NO MAX SCALE FROM THIS DRAWING.
All dimensions to be checked on site before commencement of work.
This drawing is to be read in conjunction with specifications and/or other consultants drawings as applicable.

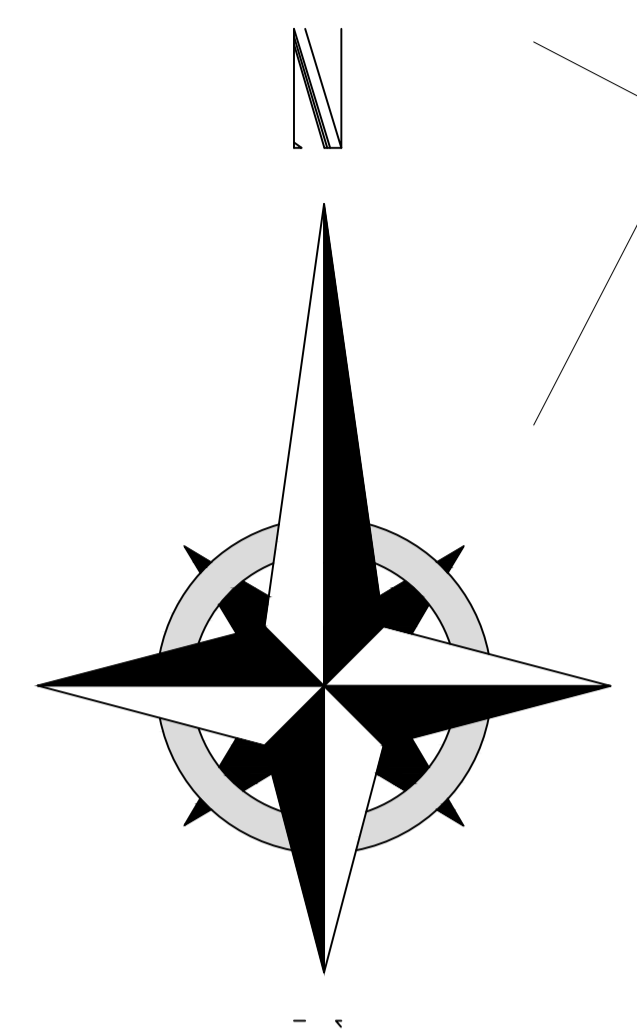


EXISTING SITE PLAN

REV.	DESCRIPTION	DATE
	architectural & interior designers Suite 18/170 Churchill Square Business Centre Kings Hill Kent ME19 4YU tel: 01732523521 fax: 01732523522 email: info@gbadesigns.com	



proposed development at:
Phoenix House
Aylesford, Kent, ME20 7AU

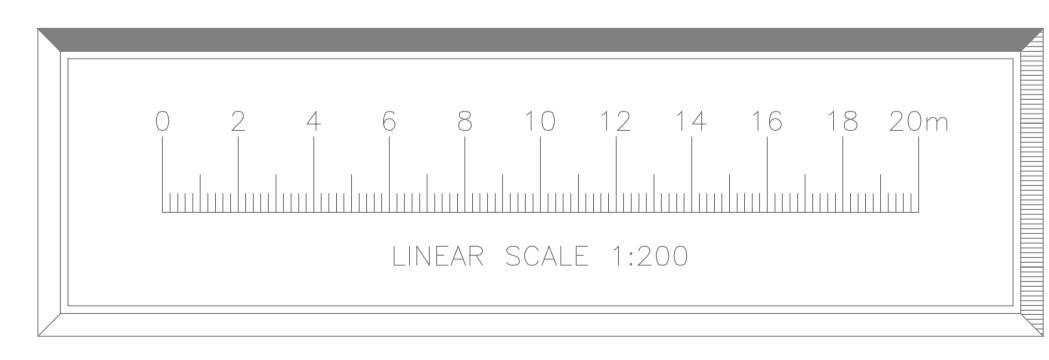

Existing Site Plan
SCALE: 1:200 @A1 DATE: Dec 2015 DWG NO. PHA/100