

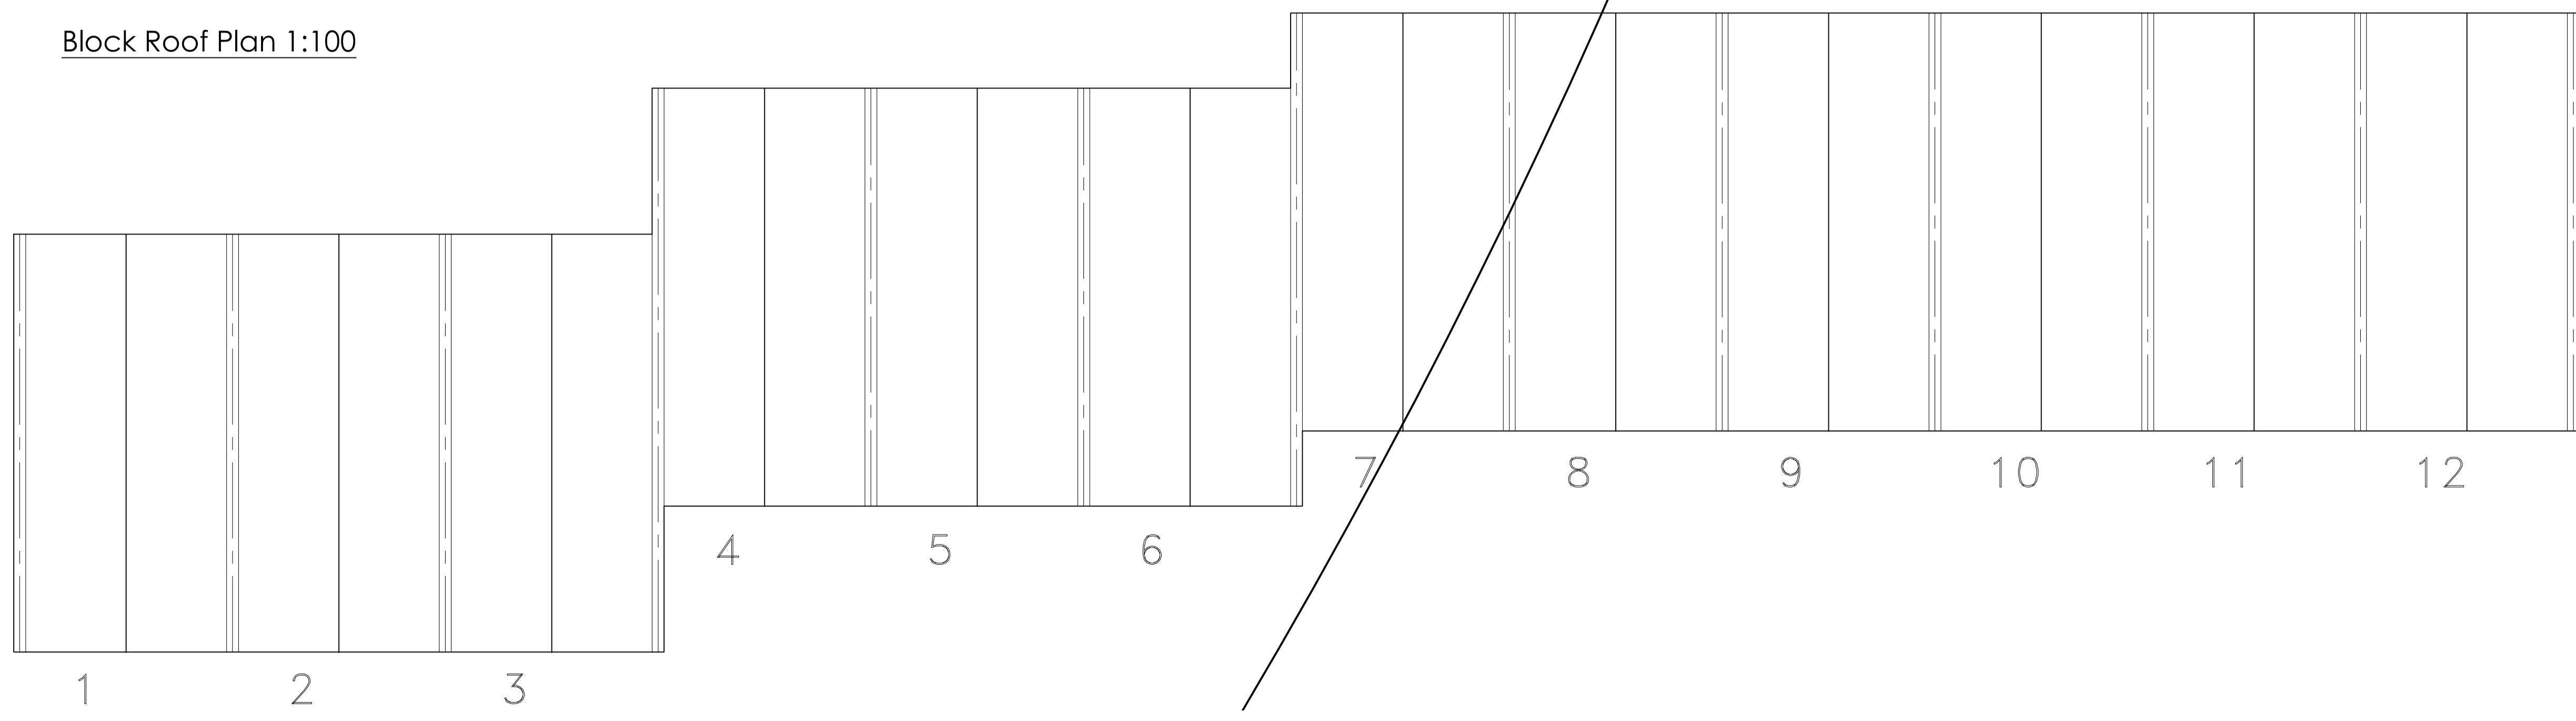
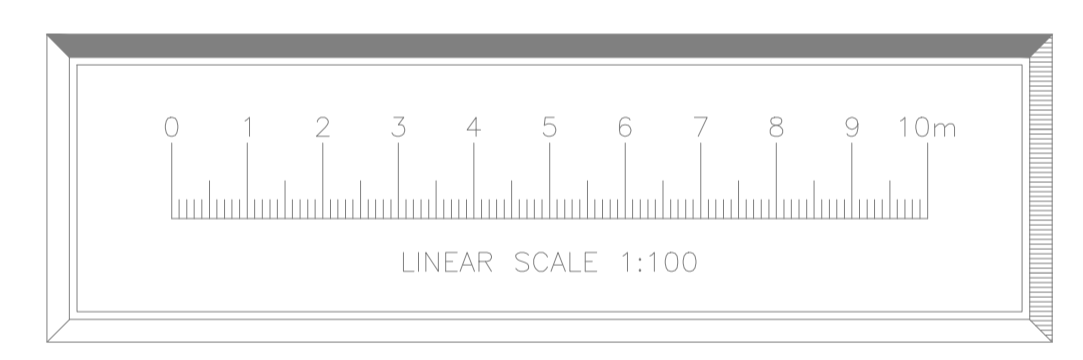


1. This drawing is the property of GBA Designs Limited. Copyright is reserved by them and this drawing is issued on the condition that it is not reproduced or copied in part or in whole without their written consent. Do not scale from this drawing. All dimensions to be checked on site before commencement of work. This drawing is to be read in conjunction with specifications and/or other consultants drawings as applicable.

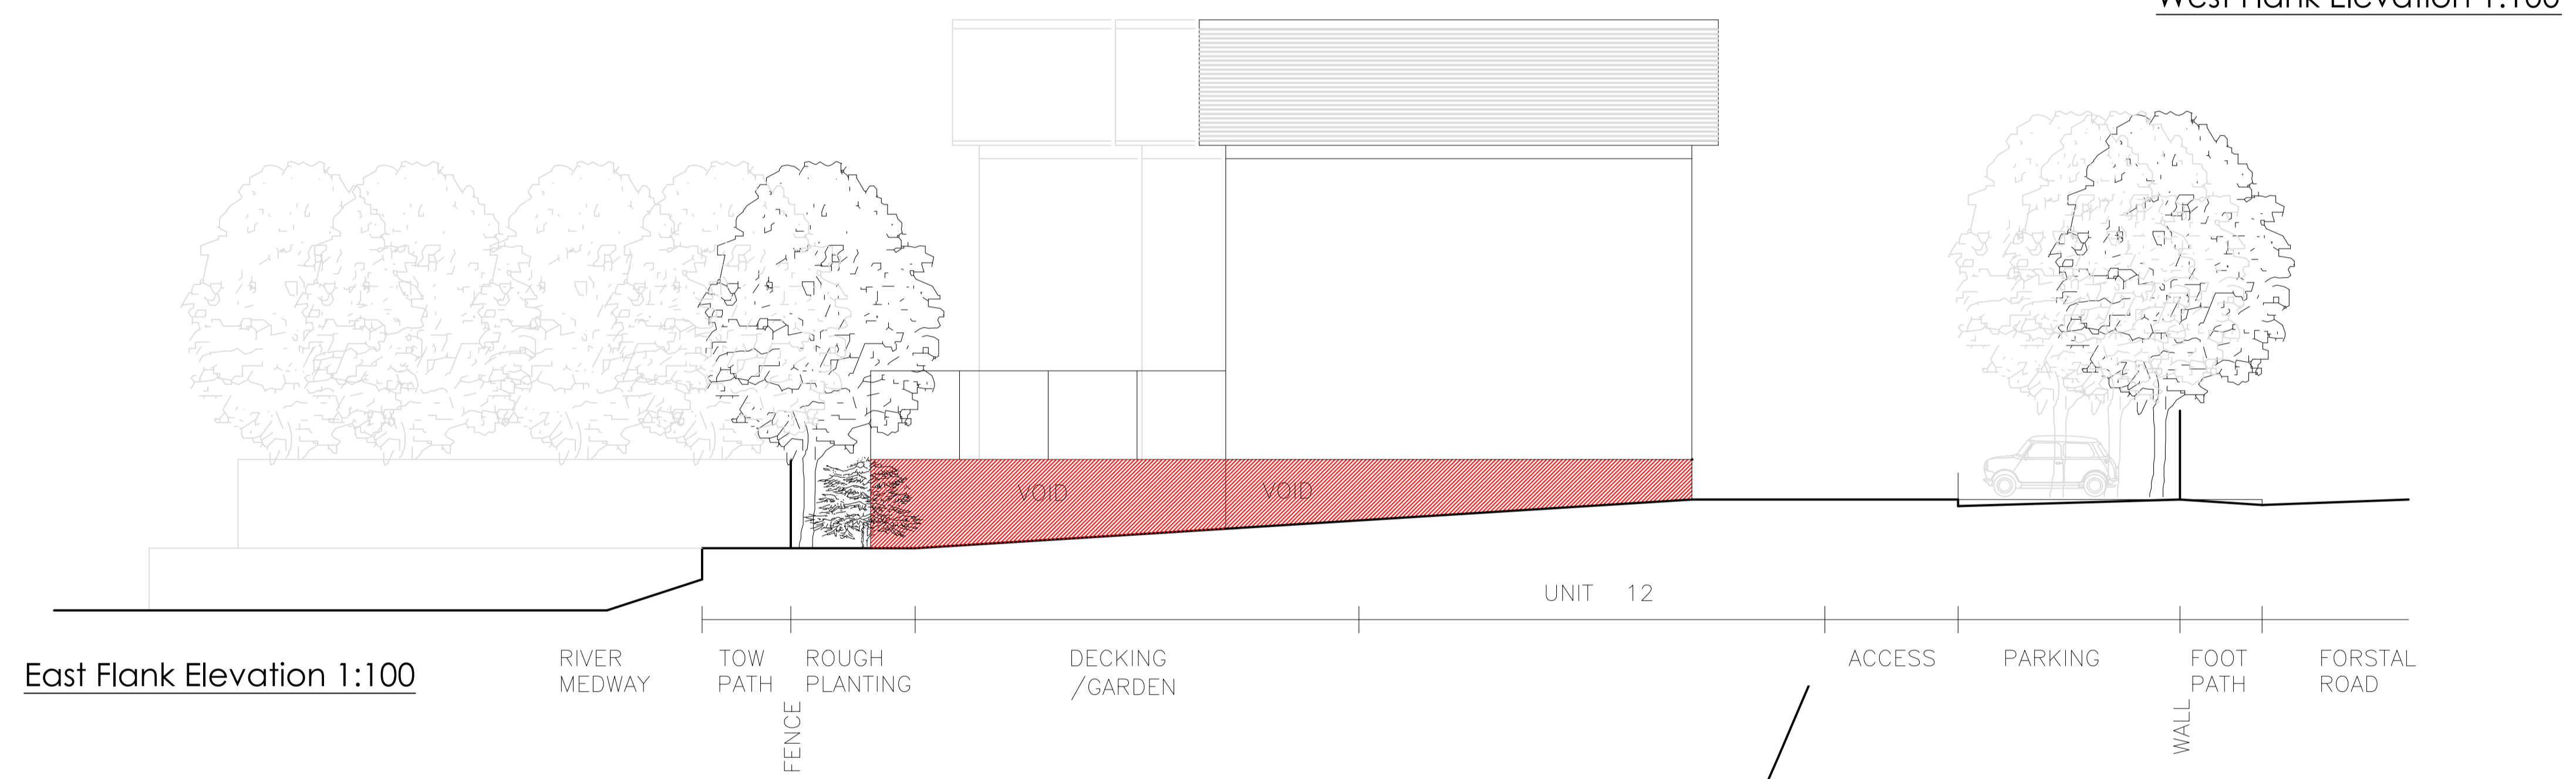

REV.	DESCRIPTION	DATE
A	Elevations update	11.5.16

architectural & interior designers
Suite 18/70 Churchill Square Business Centre #
Kings Hill Kent #
ME19 4YU #
tel: 01732523521 fax: 01732523522 email: info@gbadesigns.com

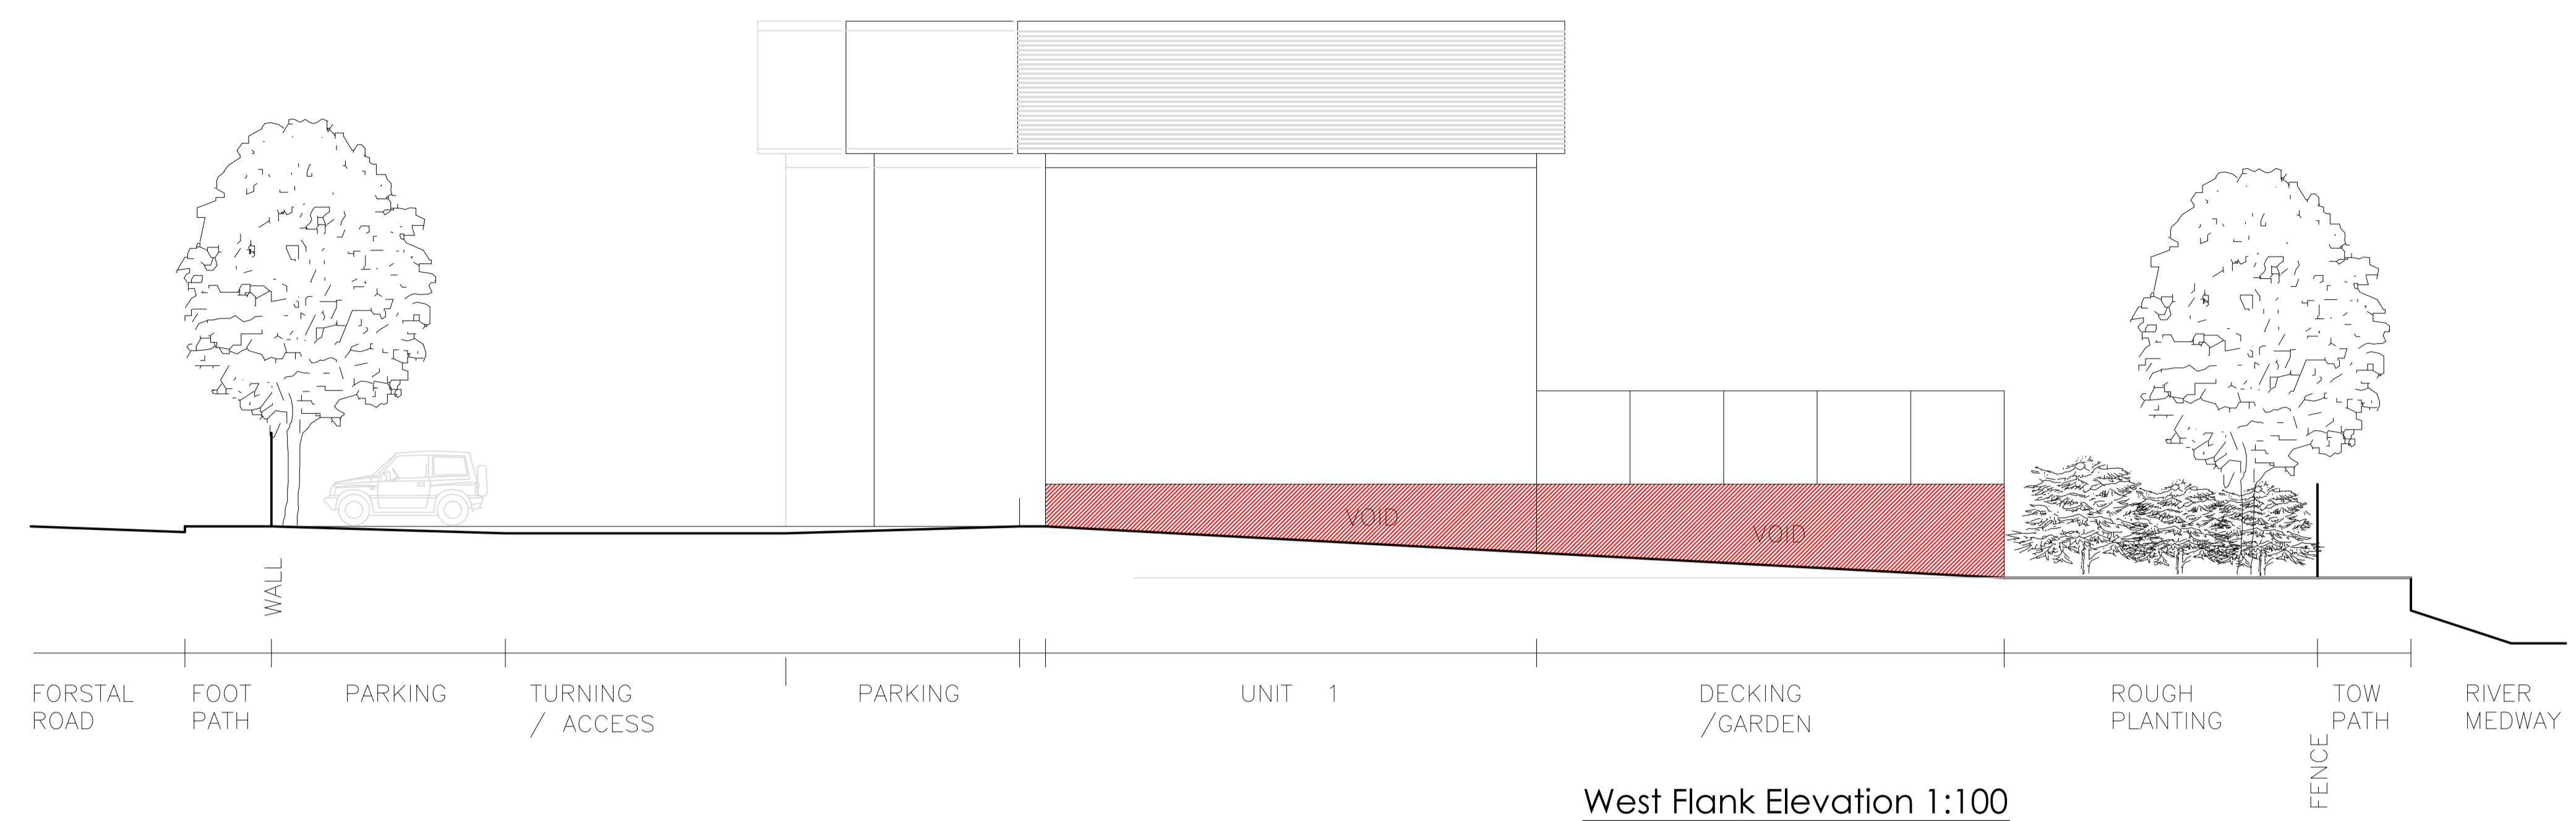

proposed development at:
Phoenix House
Aylesford, Kent, ME20 7AU

Proposed Roof Plan & Flank Elevs
SCALE: 100 @A1 DATE: Jan 2016 DWG NO.: PHA/112A