
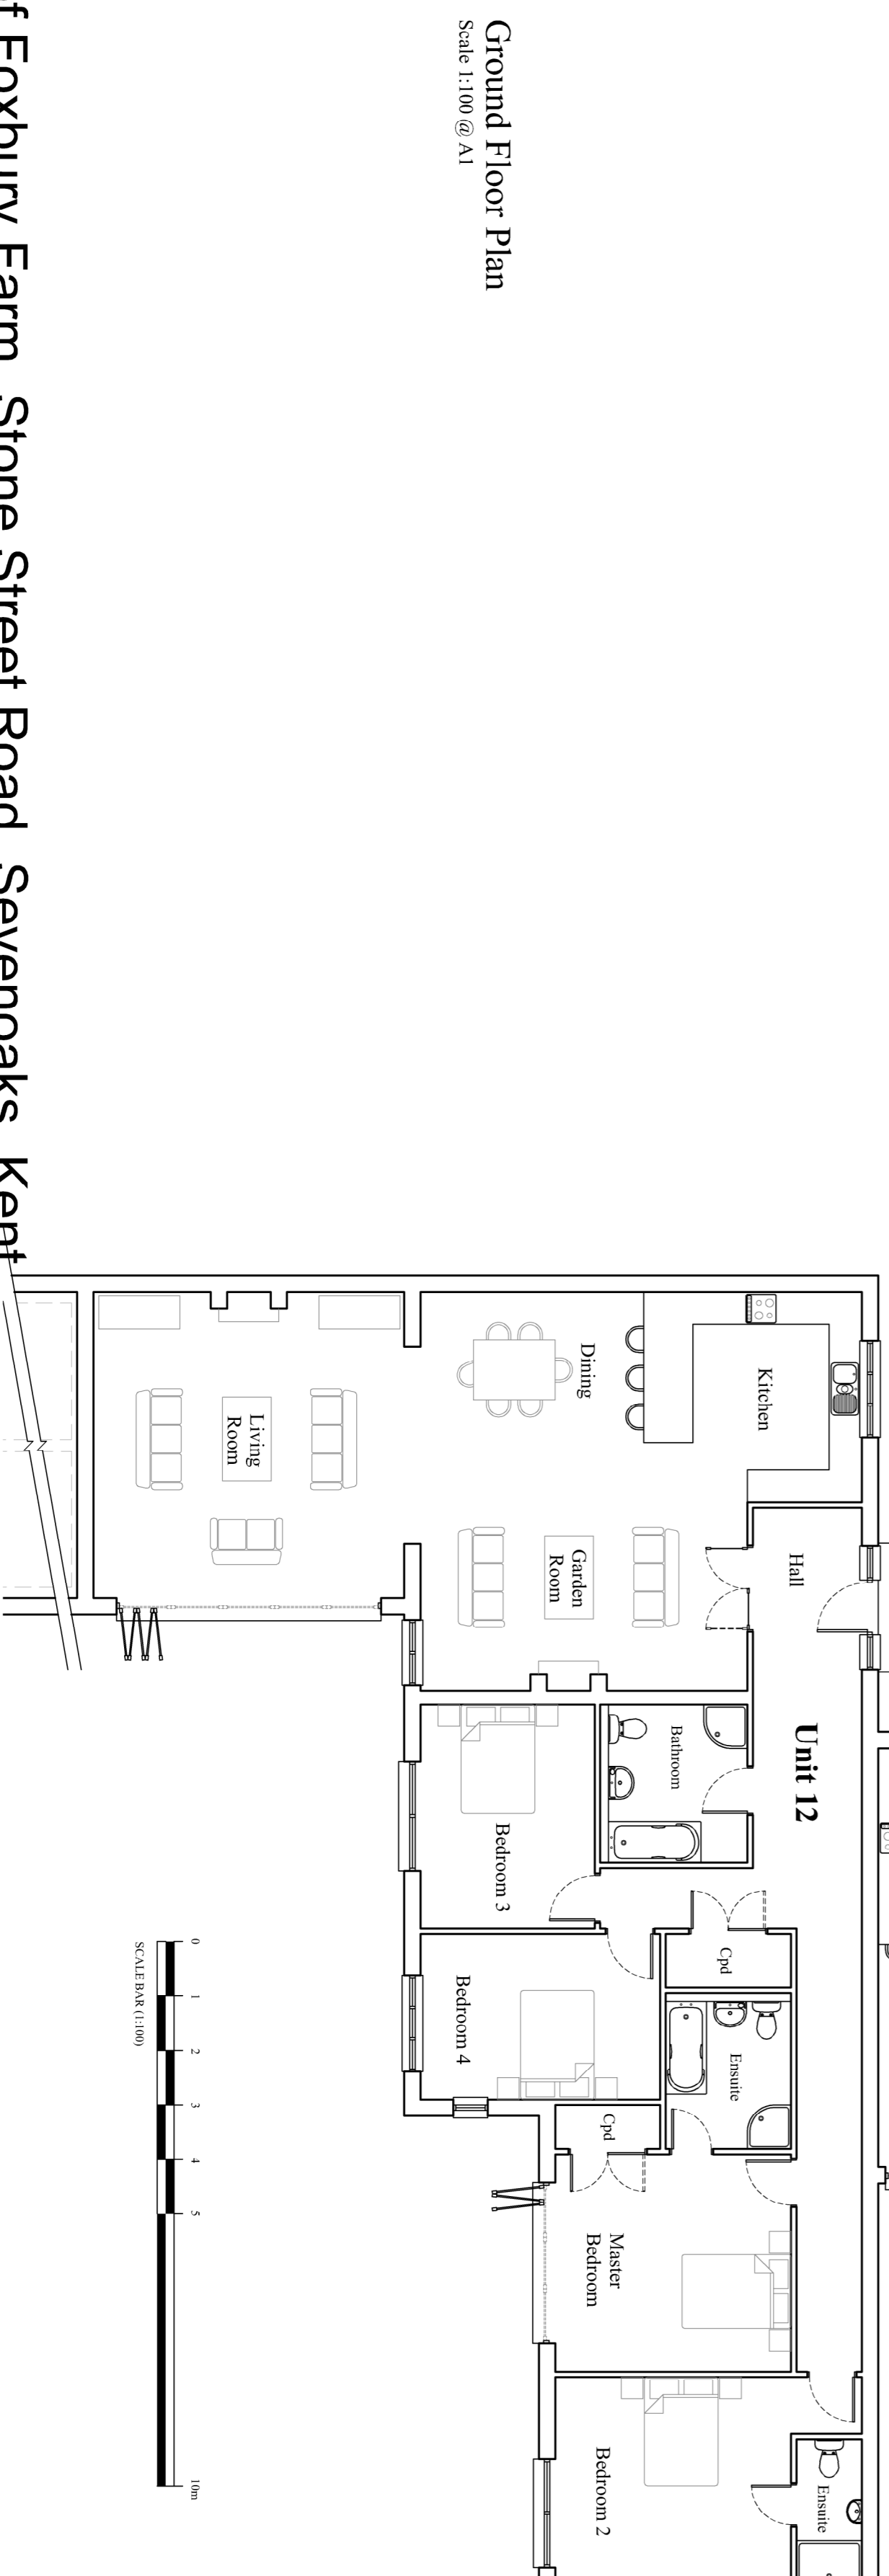


Rev	Date	Description
A	23/04/15	Unit numbers amended
B	28/01/15	Units renumbered
C	12/04/15	Units renumbered
D	23/01/16	Page information layout updated
E	29/06/17	Units renumbered

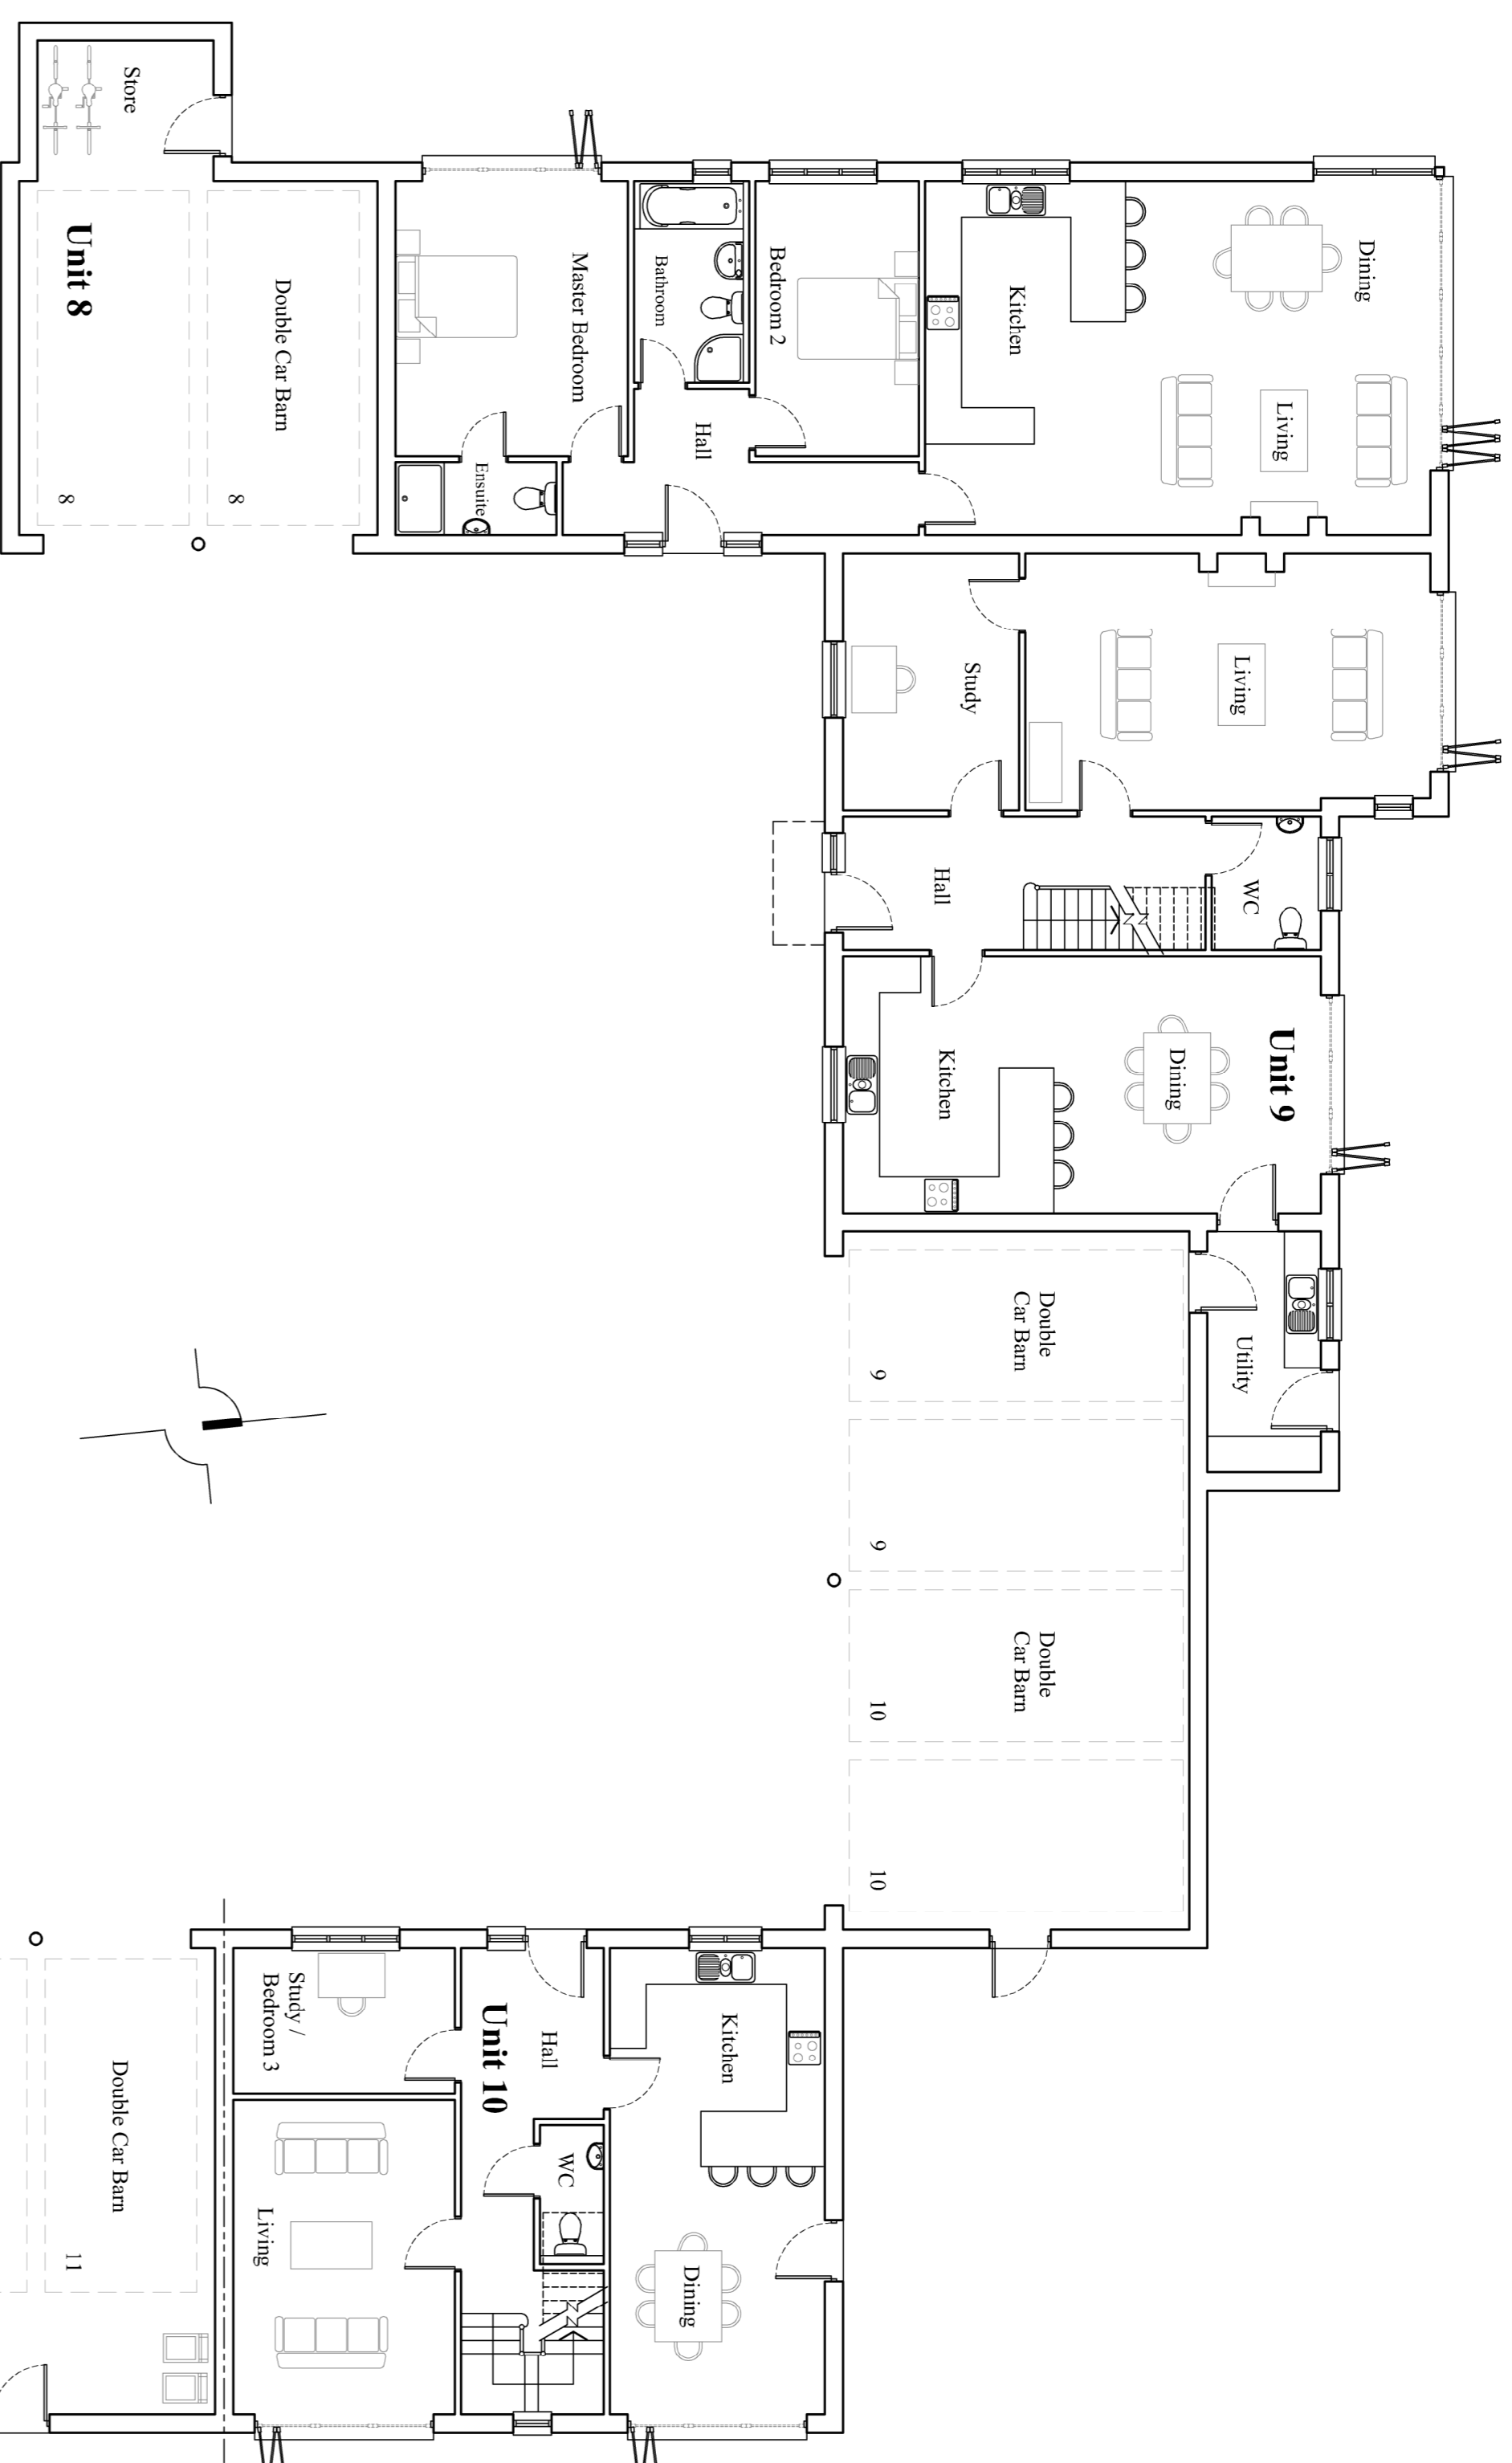

Ground Floor Plan
Scale 1:100 @ A1

Proposed Redevelopment of Foxbury Farm, Stone Street Road, Sevenoaks, Kent

Project Title
Mitchell
Proposed redevelopment of
Foxbury Farm
Stone Street
Sevenoaks
Kent

Drawing Description
Units 8 - 12
Ground Floor Plan

Scale
1:100 @ A1
Date
October 2016

Drawn by
DK
Checked by

CLAGUE ARCHITECTS

62 Burgate, Canterbury
Kent CT1 2BH 01227 762860
1 Kingsbourne Court, Luton Road,
Harpenden, Hertfordshire AL5 3BL 01582 765102
4th Floor, 99 Charterhouse Street
London EC1M 6HR 0203 597 6112

CANTERBURY LONDON HARPENDEN

Drawing Number
21817A/22

Revision
E