



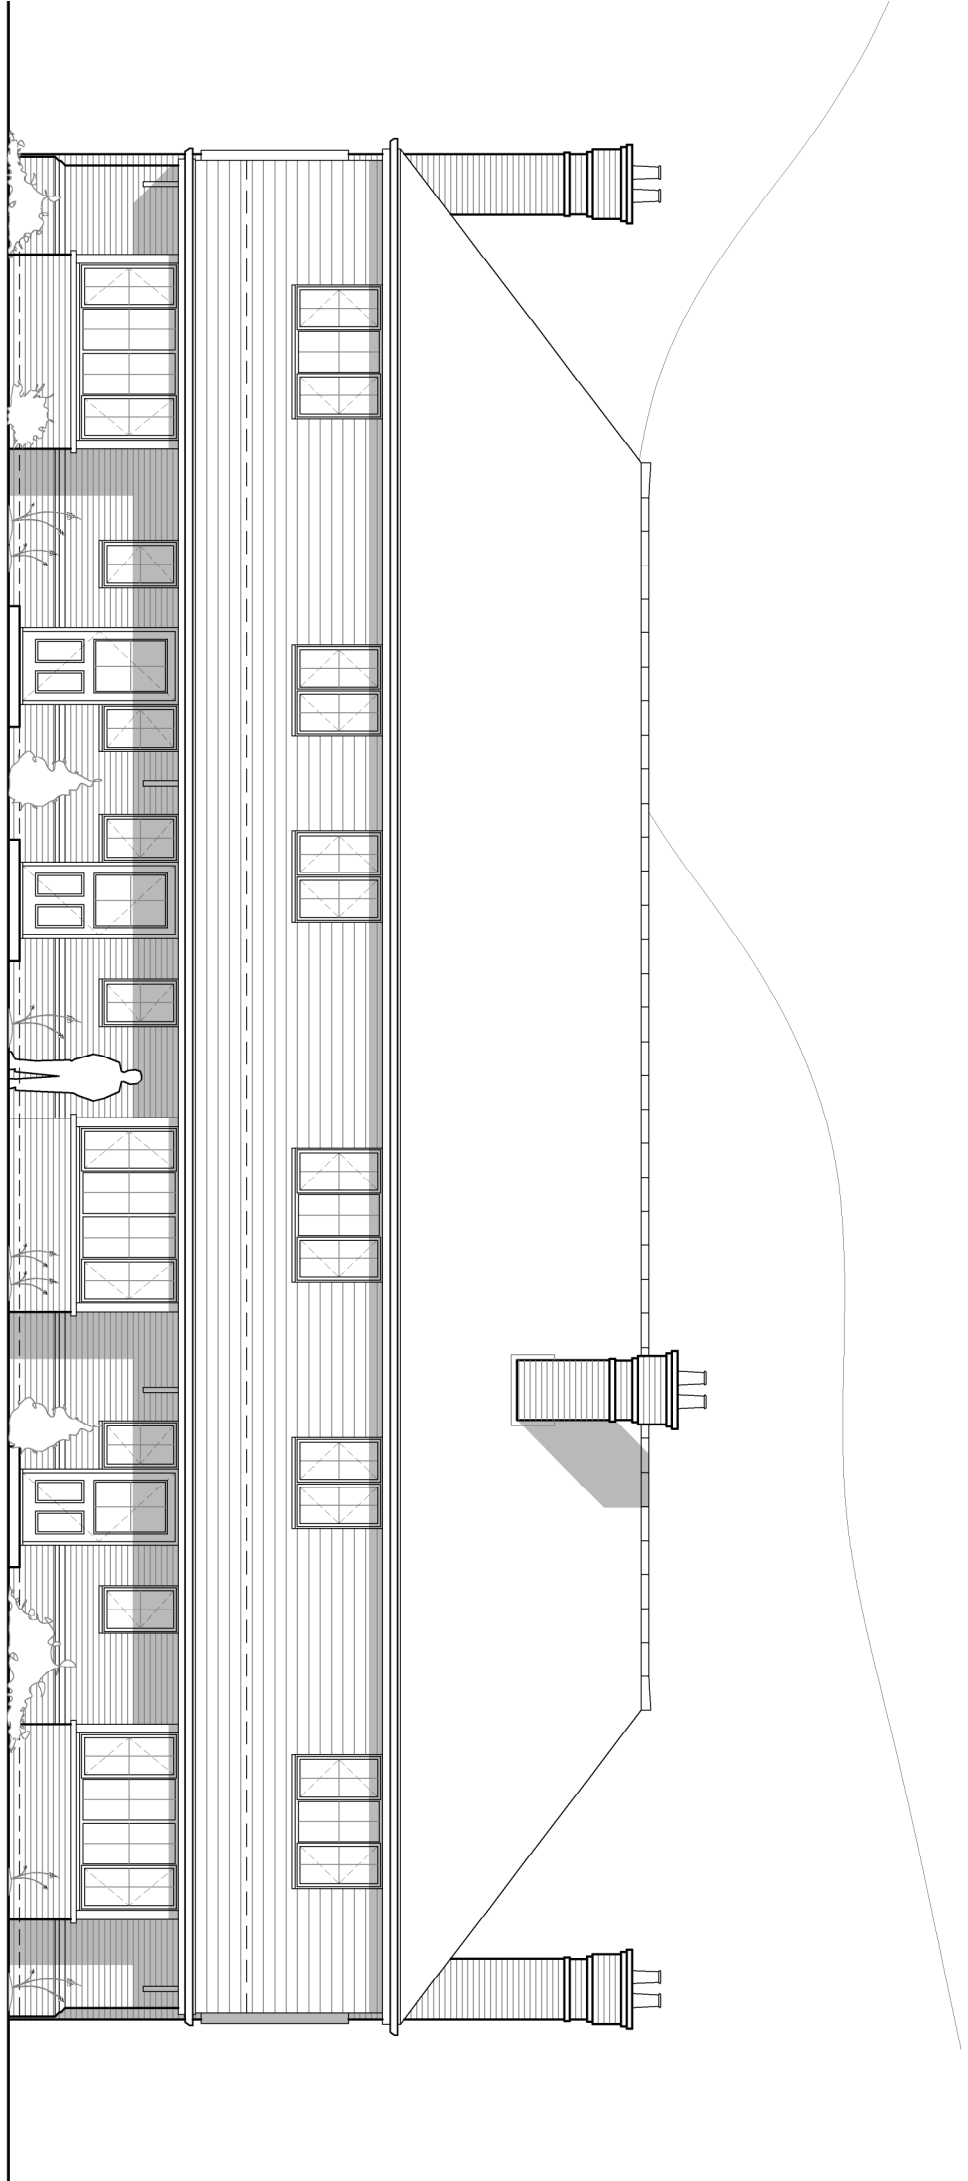


Front Elevation

Scale 1:100 @ A1

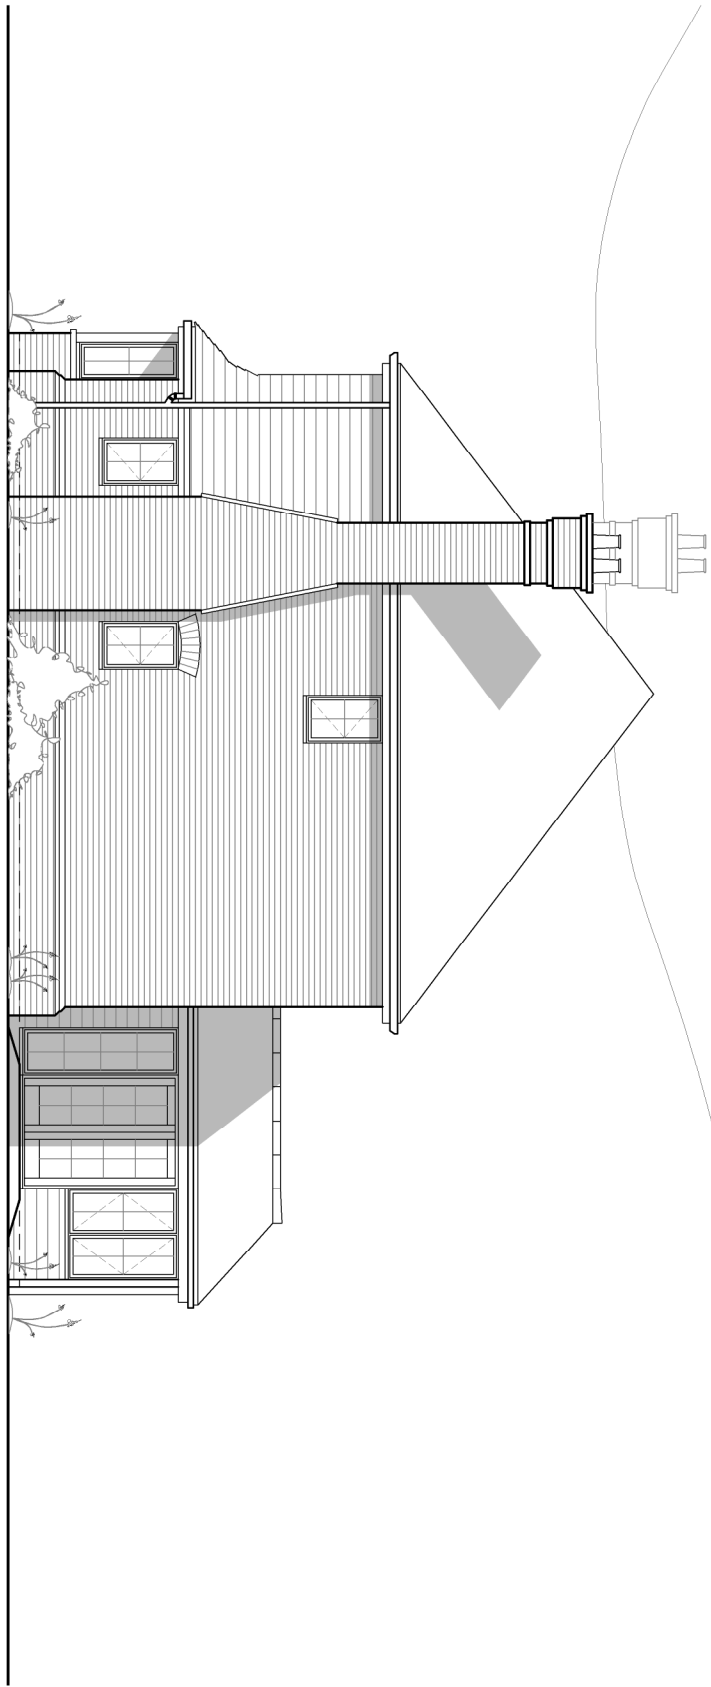


Side Elevation

Scale 1:100 @ A1

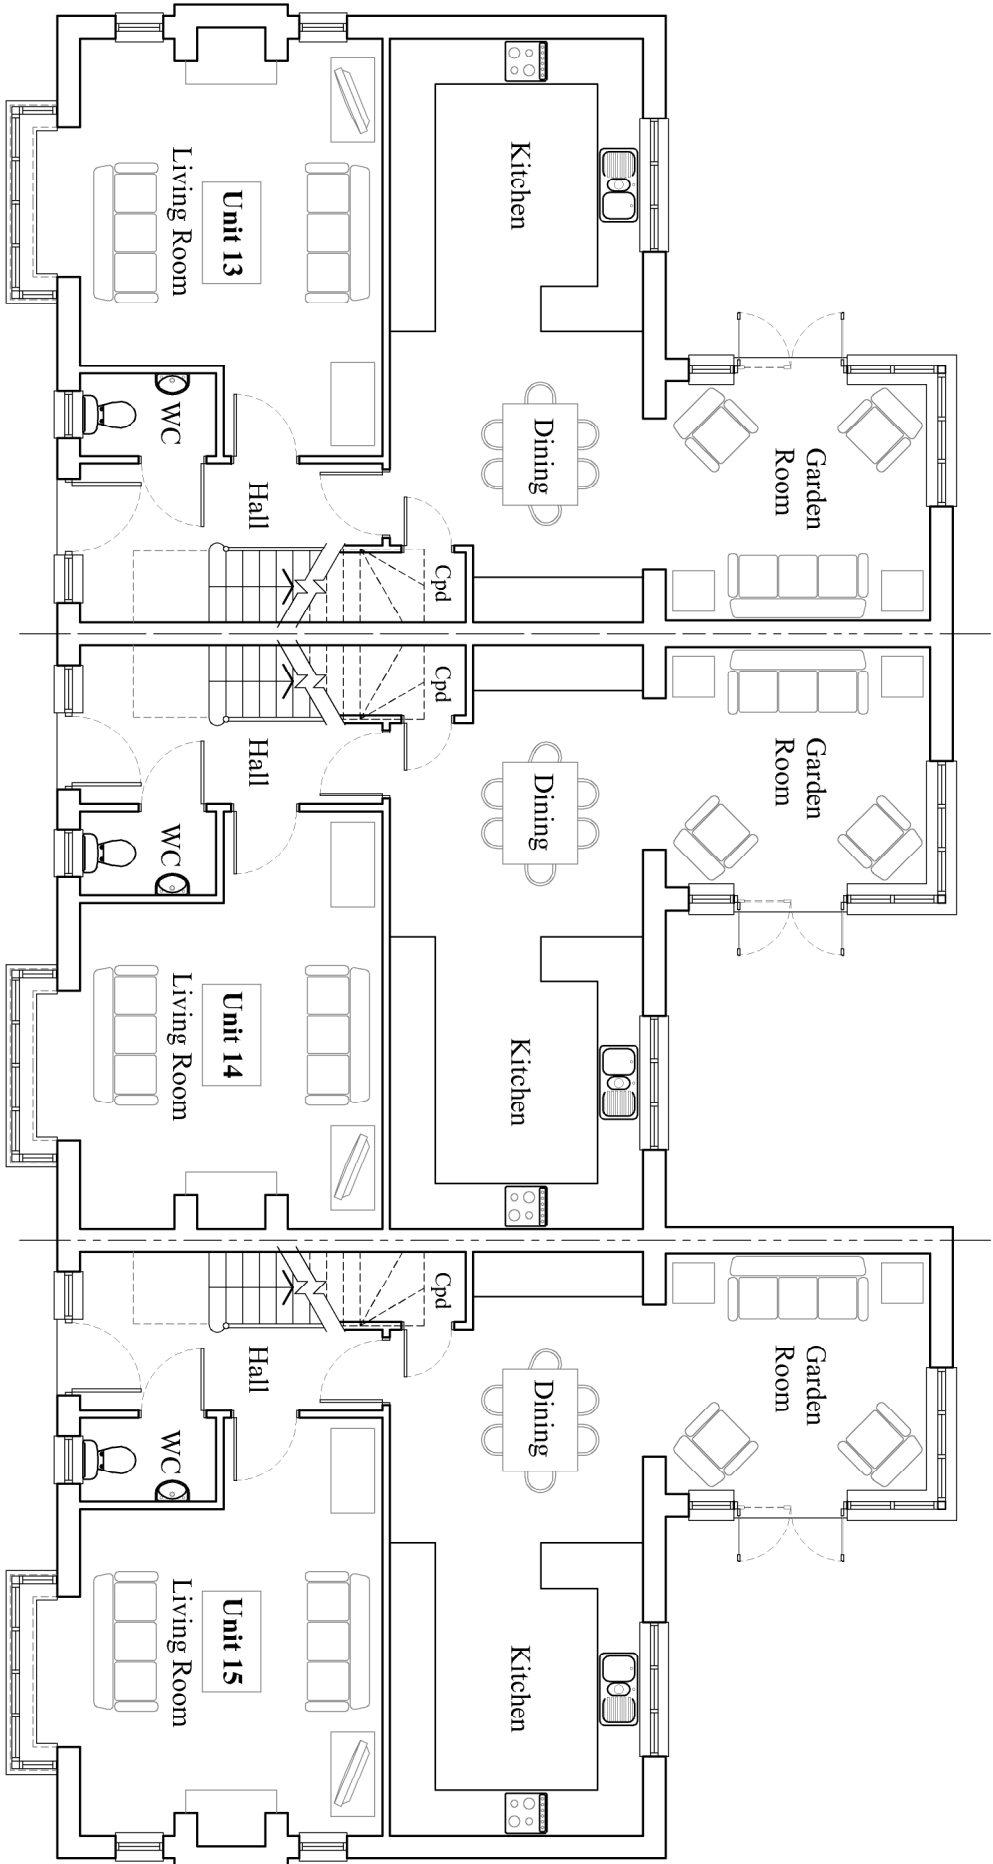


Ground Floor Plan

Scale 1:100 @ A1

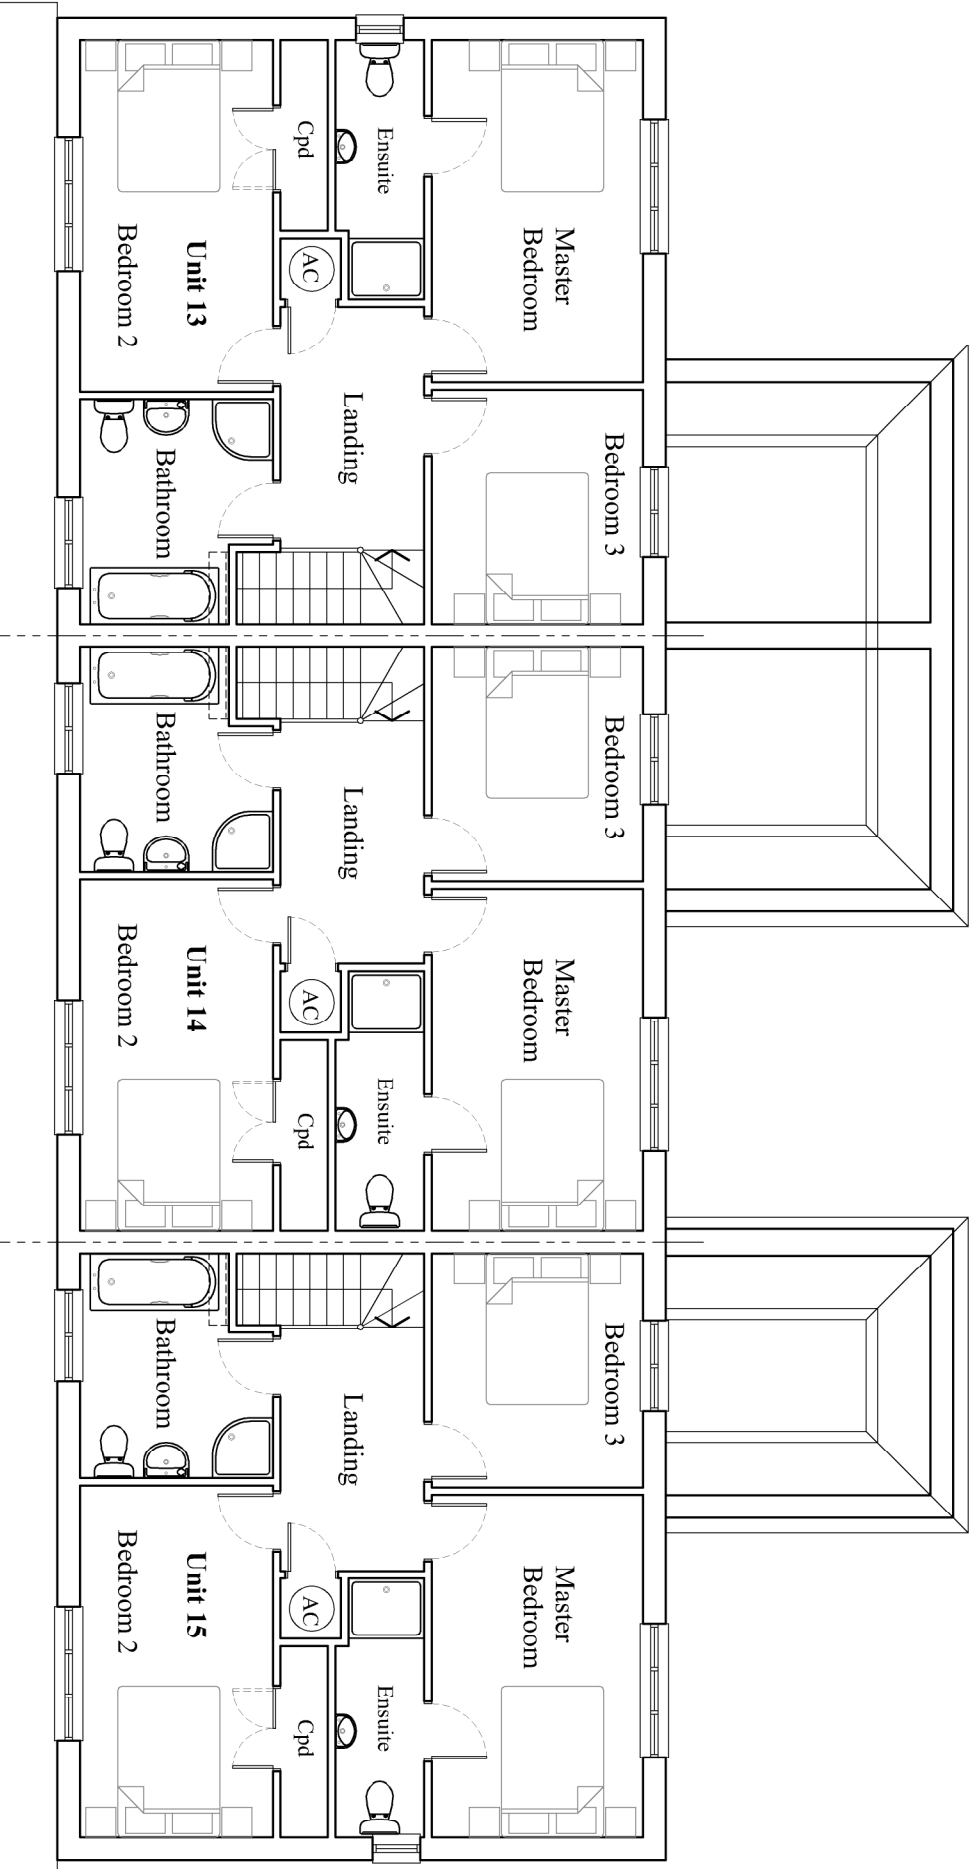


First Floor Plan

Scale 1:100 @ A1

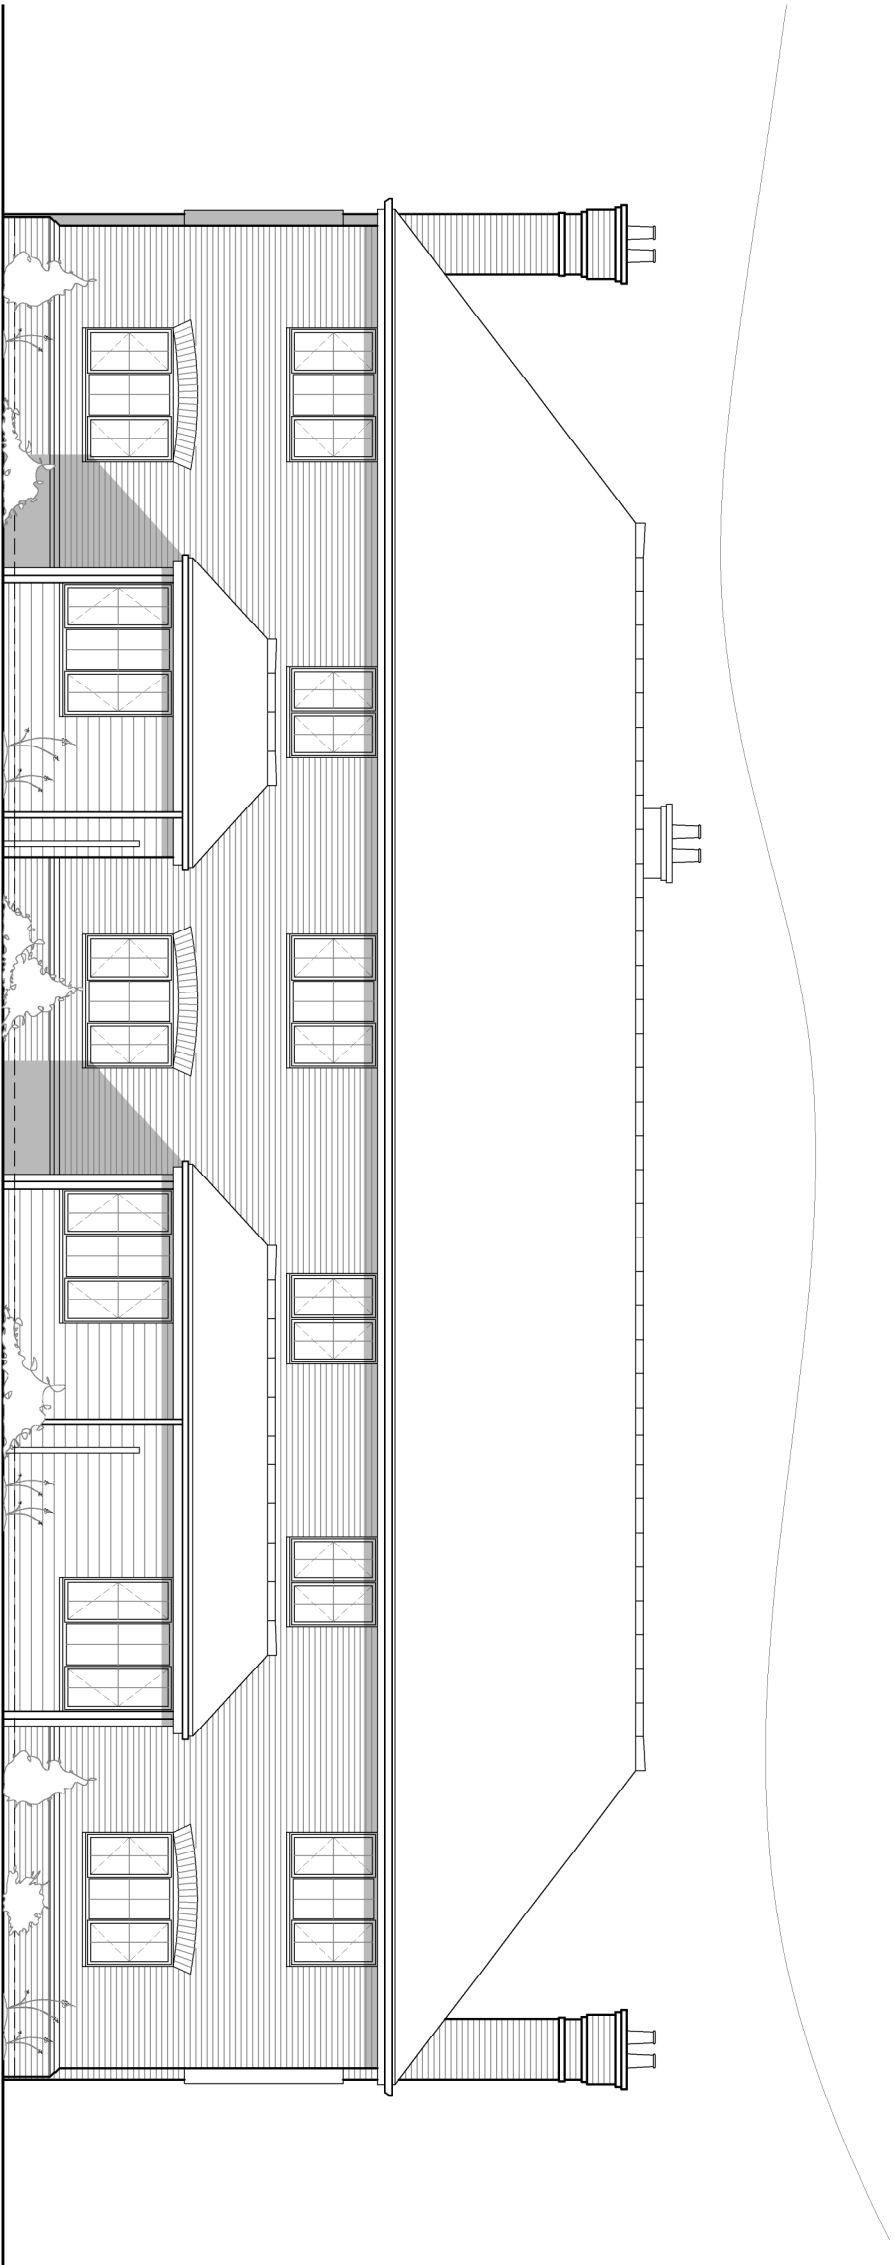

Rear Elevation

Scale 1:100 @ A1

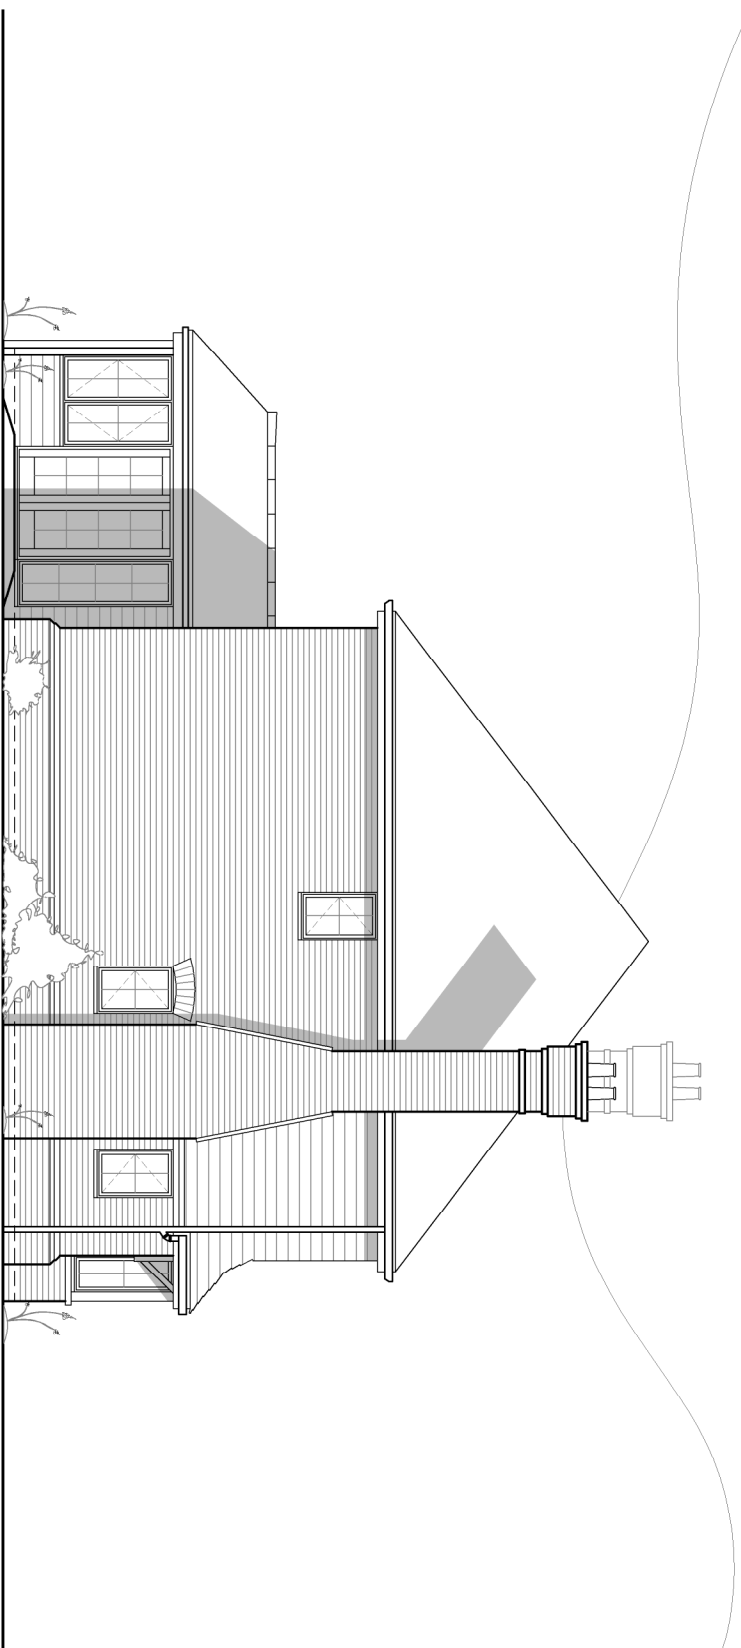

Side Elevation

Scale 1:100 @ A1

Proposed Redevelopment of Foxbury Farm, Stone Street Road, Sevenoaks, Kent

NOTES:

D1: Not Scale

Report all discrepancies, errors and omissions.

Verify all dimensions on site before commencing any work on site or preparing shop drawings.

All materials, components and workmanship are to comply with the manufacturers recommendations and shall be subject to the manufacturers recommendations that from time to time shall apply.

For all specialist work, see relevant drawings.

This drawing and design are copyright of Clague LLP

Registration number OC335948

Rev	Date	Description
A	28/04/15	Unit numbers amended
B	28/04/15	Unit re-numbered
C	12/02/16	Unit re-numbered
D	12/02/16	Addition of internal Area notes
E	29/06/17	Unit re-numbered

GIA	
Unit 15	127.8m ²
Unit 16	127.8m ²
Unit 17	126.7m ²

Project Title

Mitchell
Proposed Redevelopment of
Foxbury Farm
Stone Street
Sevenoaks
Kent

Drawing Description
Units 13 - 15
Floor Plans and Elevations

Scale	Drawn by
1:100 @ A1	DK
Date	Checked by
October 2016	

CLAGUE ARCHITECTS

62 Burgate, Canterbury
Kent CT1 2BH
01227 762060
1 Kinsbourne Court, Luton Road,
Harpenden, Hertfordshire AL5 3BL
01582 766102
4th Floor, 99 Charterhouse Street
London EC1M 6HR
0203 597 6112

CANTERBURY LONDON HARPENDEN

Drawing Number	Revision
21817A/30	E

