




Second Floor

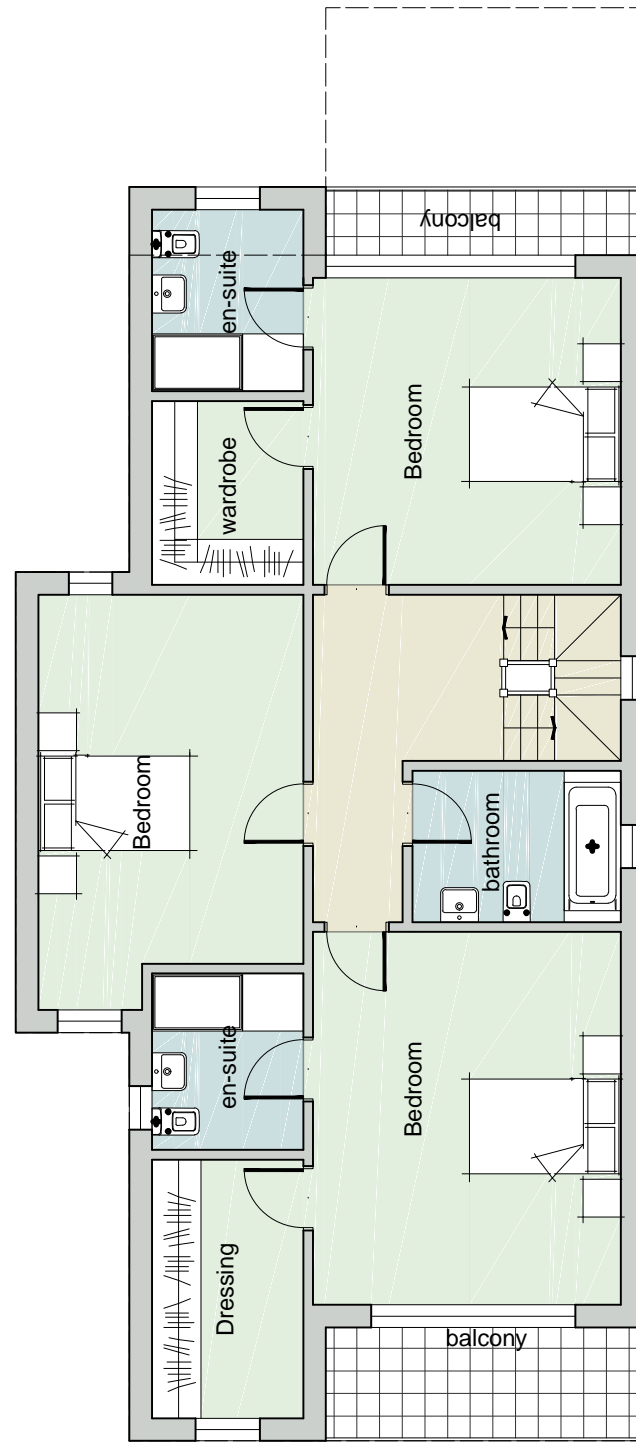


First Floor

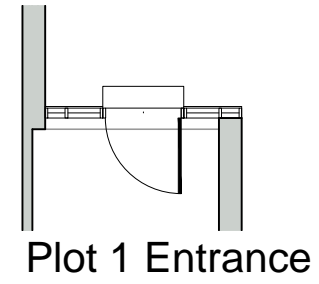

Plot 1 Entrance

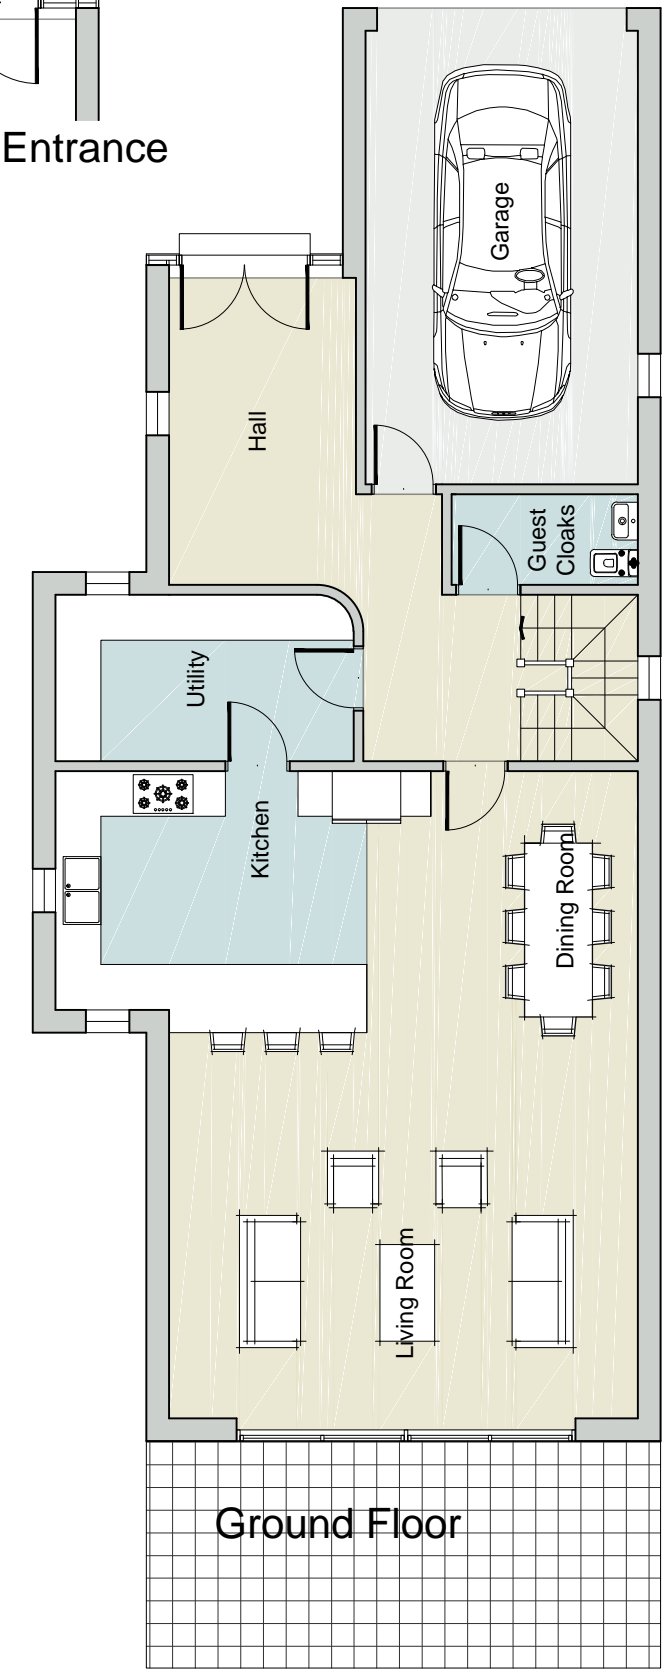

Ground Floor

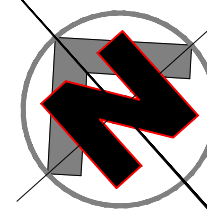

Scale 1:100

Z:\AUTOCAD\3766 Thistle Dous\3766- House Model 11 Plotted: 21/12/2017



dgjarchitecture

chartered architects • planning consultants • project management

Cockmount Studio • Jonas Lane • Wadhurst • TN5 6UJ

t: 01892 537688

© dgjarchitecture Ltd 2016

www.dgj.co.uk

e: post@dgj.co.uk

Plotted: 21/12/2017
 Status: PLANNING
 Drawn: jm
 Checked: JM

Site: Thistle Dous, Sandhurst Road, Tunbridge Wells
 Client: Mr B. Littlechild
 Dwg Title: Plot 2 Floor Plans (Plot 1 is mirror copy)

Dwg No: 3766-GA04
 Scale: 1:100 @ A3
 Date: 2017-12-21