


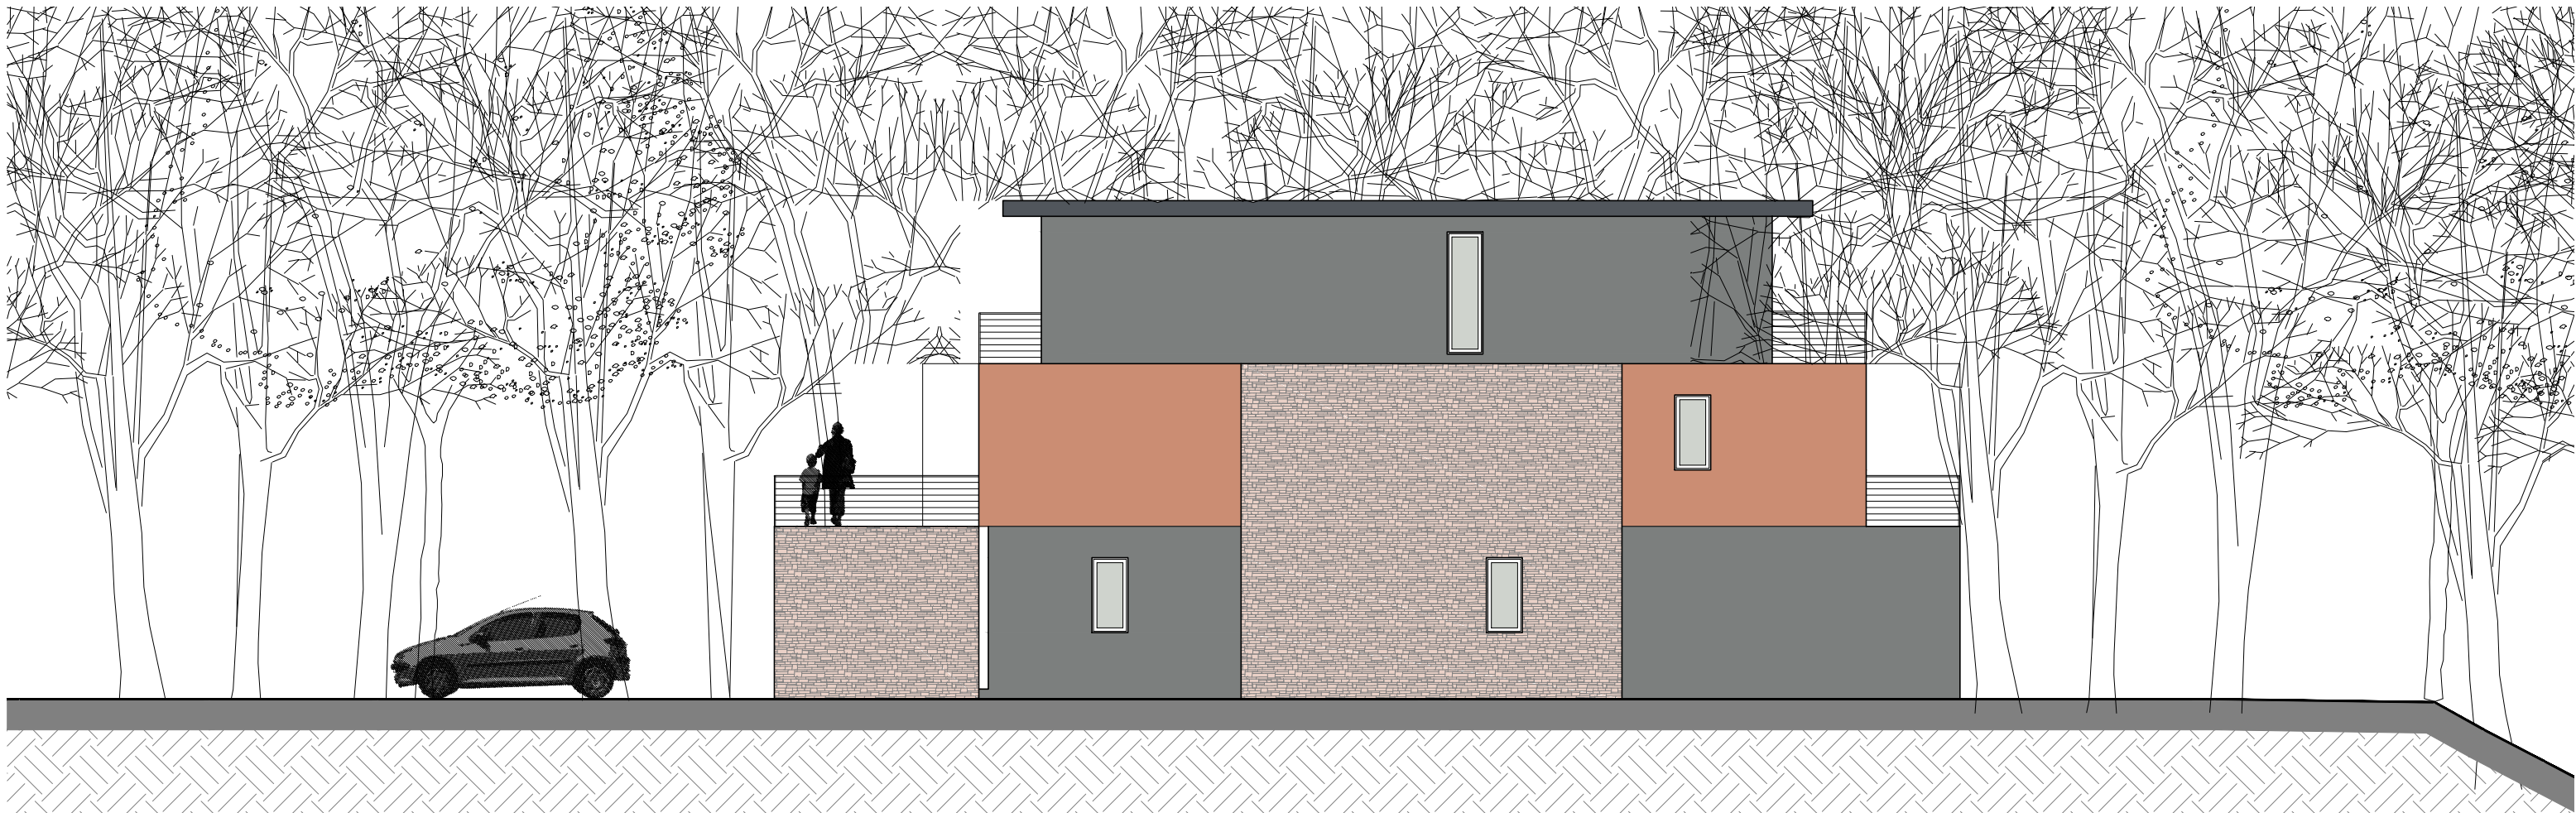

Scale 1:100



Scale 1:500



dgjparchitecture

chartered architects • planning consultants • project management

Cockmount Studio • Jonas Lane • Wadhurst • TN5 6UJ

t: 01892 537688

e: post@dgjp.co.uk

© dgjparchitecture Ltd 2016

www.dgjp.co.uk

Plotted: 20/12/2017
Status: PLANNING
Drawn: jm
Checked: JM

Site: Thistle Dous, Sandhurst Road, Tunbridge Wells
Client: Mr S. Littlechild
Dwg Title: West Elevation Plot 2 [Plot 1 is mirror copy]

Dwg No: 3766-GA08
Scale: 1:100 @ A3
Date: 2017-12-20