


**SITE PLAN - EXISTING**  
SCALE 1:500

Scale in Metres

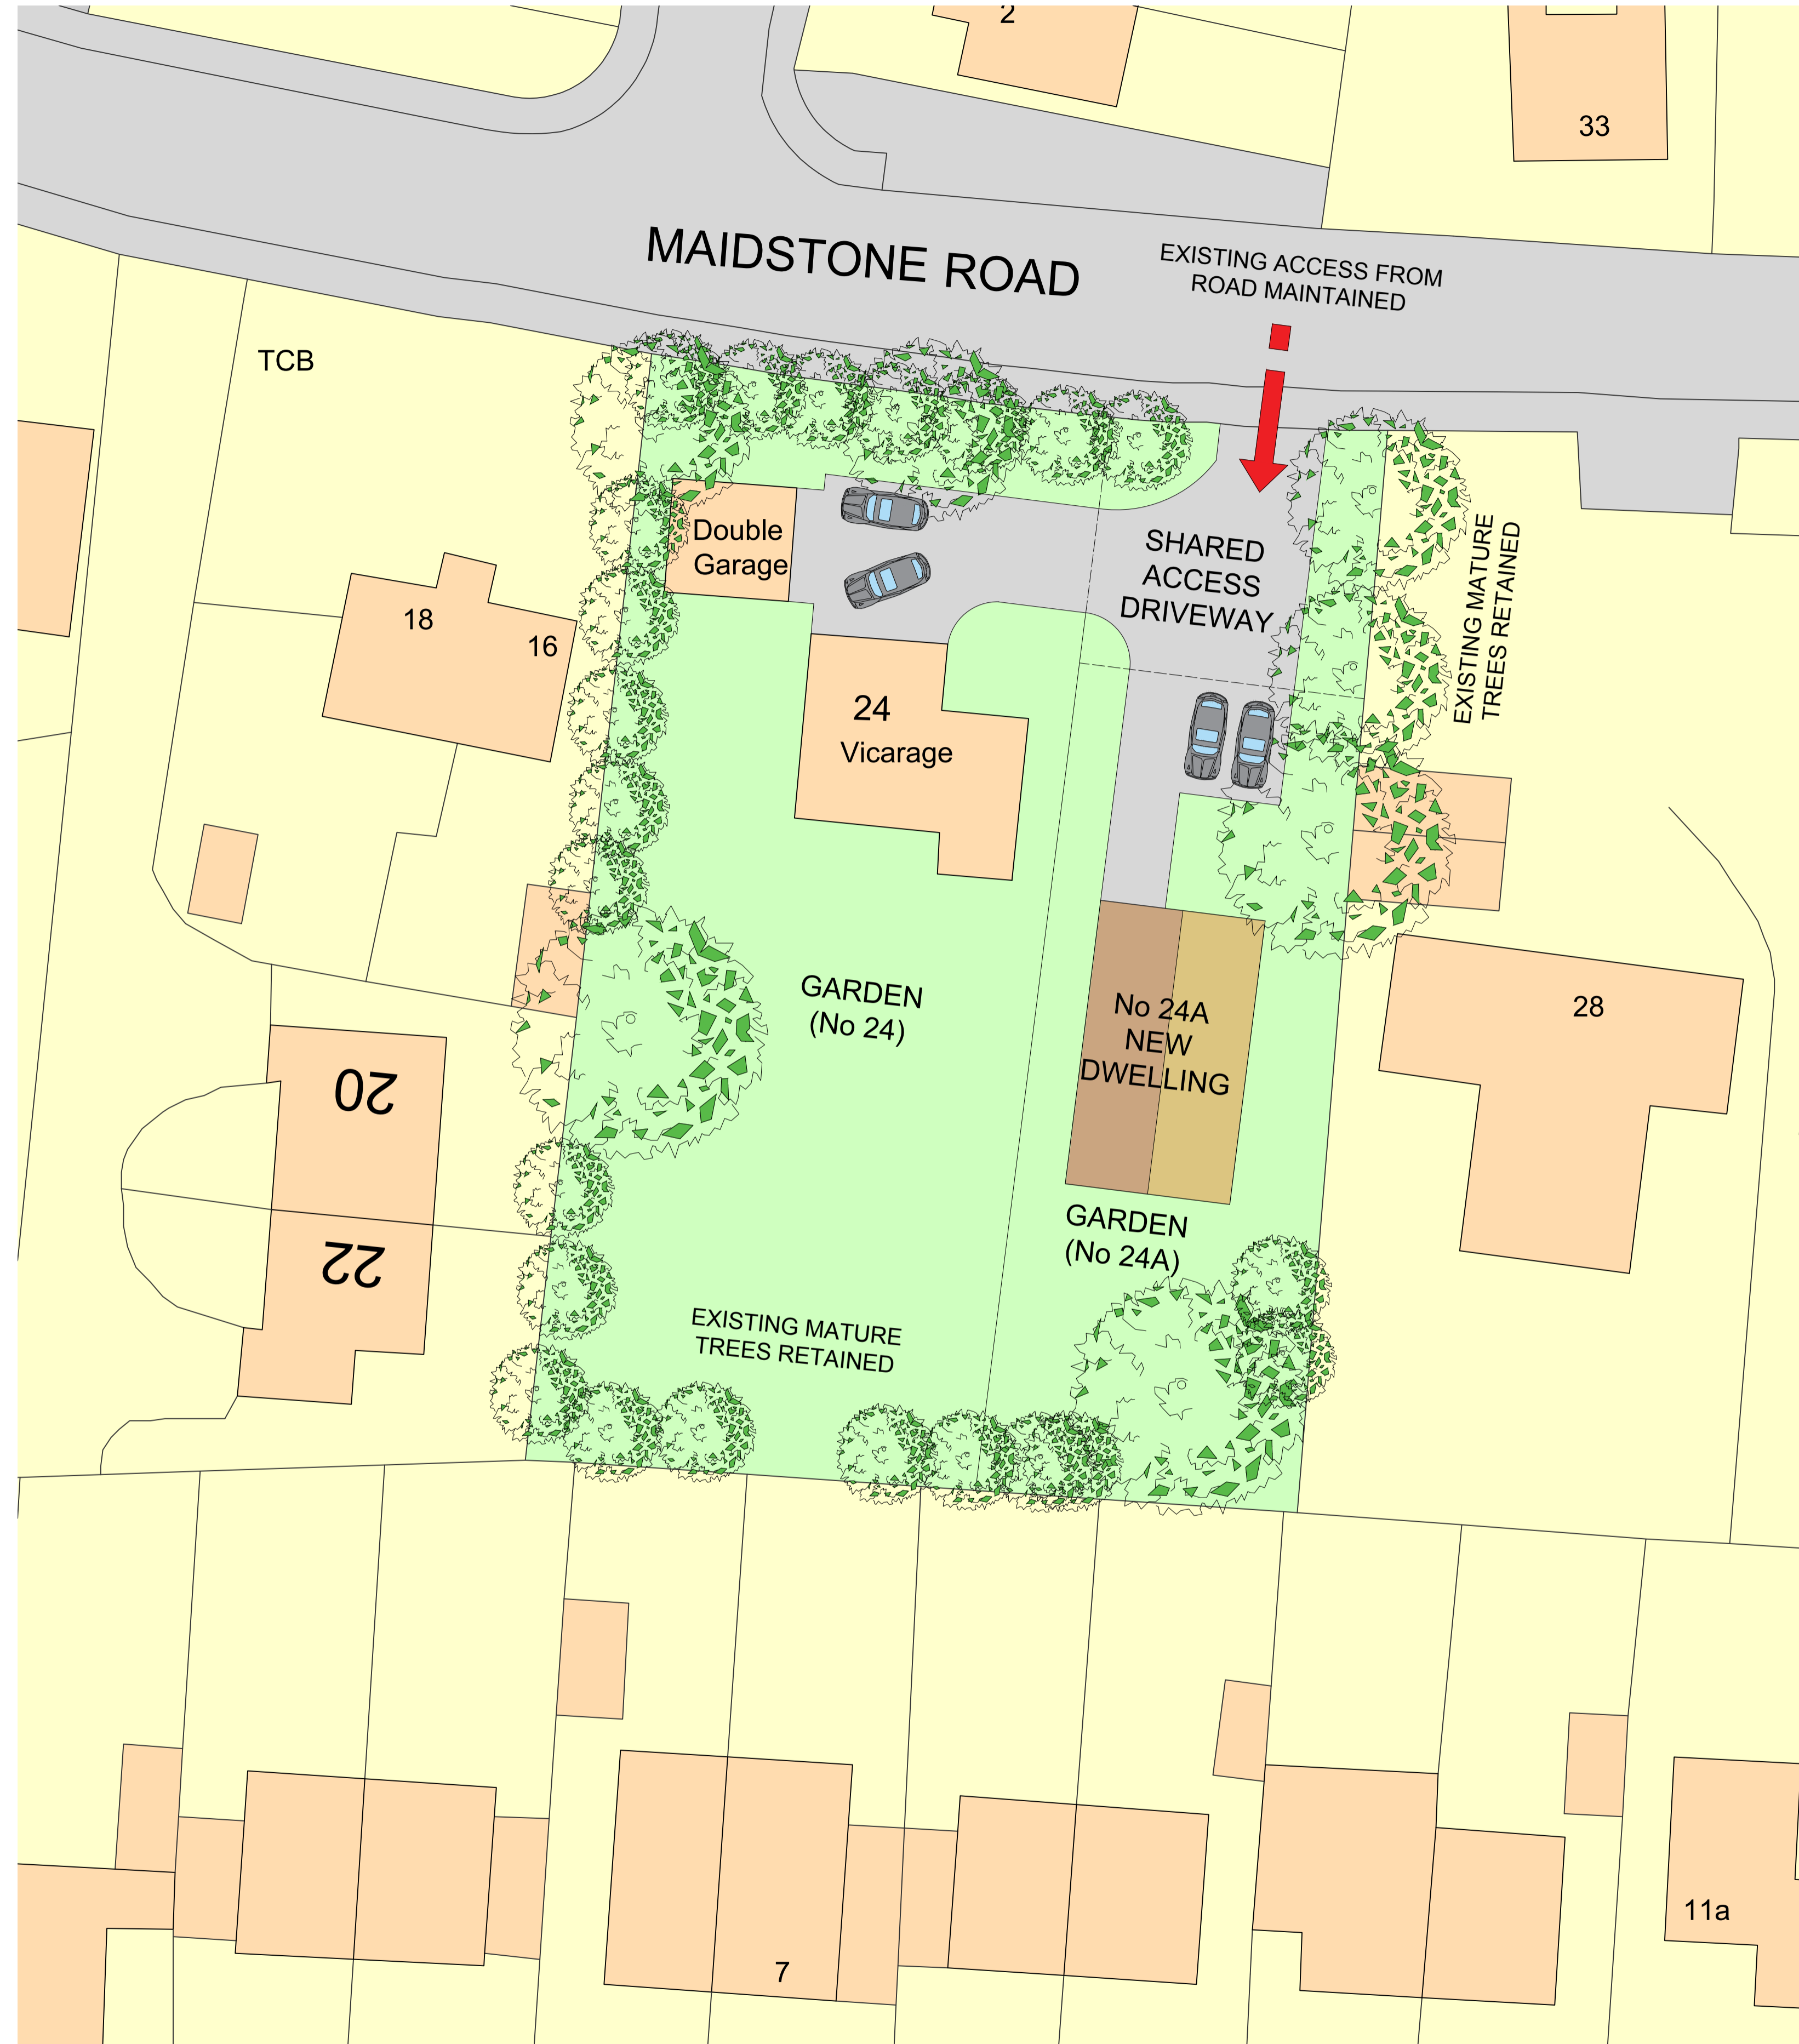

**SITE PLAN**  
SCALE 1:200

Scale in Metres

Rev	Description	By	Date
Drawing Status			
<b>DRAFT</b>			
 <b>savills</b> RURAL CONSULTANCY SERVICES Savills (UK) Limited Exchange House, Petworth West Sussex. GU28 0BF Telephone: + 44 (0)1798 345 980 Fax: + 44 (0)1798 345 998 www.savills.co.uk			
Client			
The Diocese of Rochester			
Project			
24 Maidstone Road Borough Green, Sevenoaks TN15 8BD			
Drawing Title			
Site Plan Existing / Proposed			
Scale	Date	Drawn	Checked
1:500/1:200@ A1	17/03/29	ES	AB
Drawing Number	Rev.	Project Number	
001		PWRU380660	