



Foxbury Farmhouse

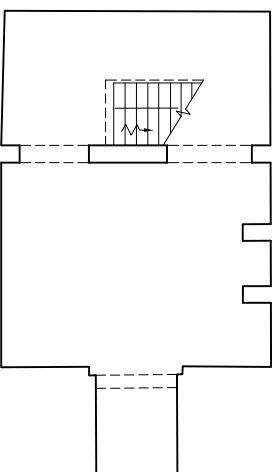

Foxbury Farm Cottage

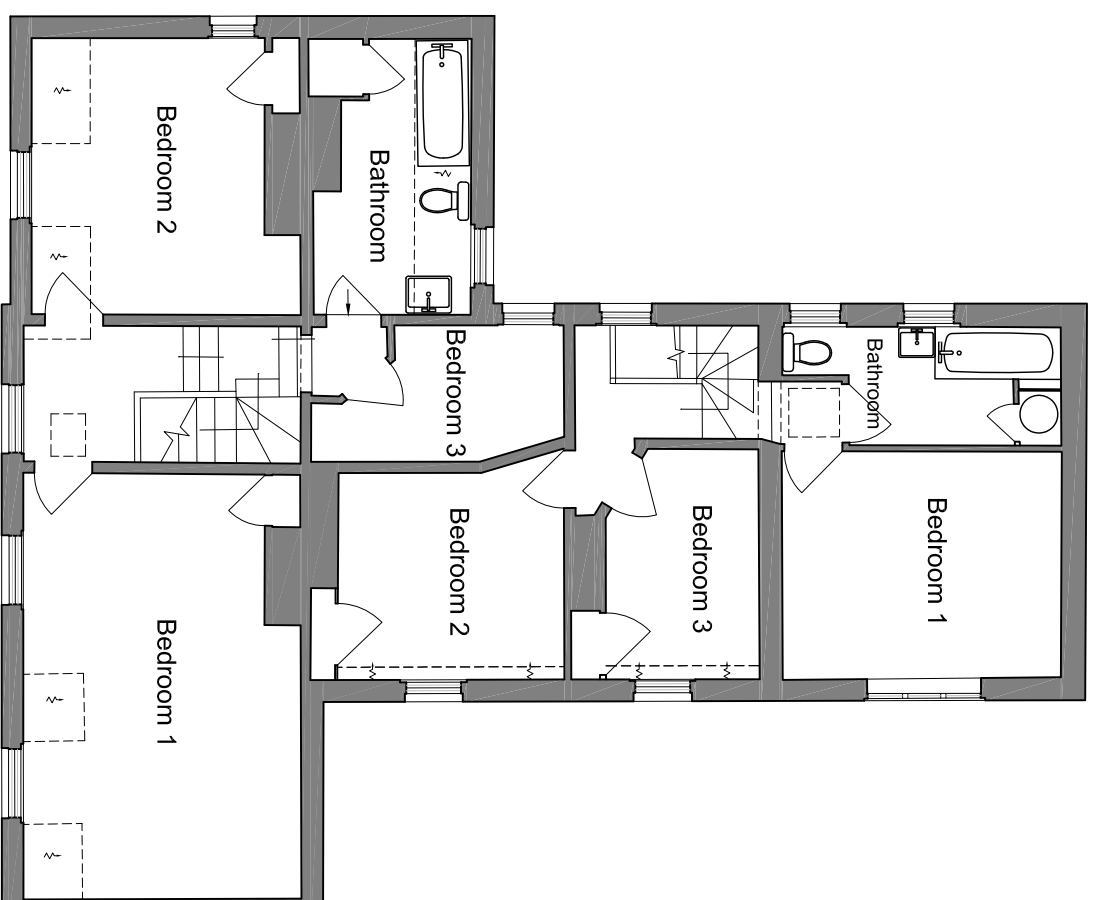

NOTES:

Do Not Scale.

Report all discrepancies, errors and omissions.

Verify all dimensions on site before commencing any work on site or preparing shop drawings.

All materials, components and workmanship are to comply with the relevant British Standards, Codes of Practice, and appropriate manufacturers recommendations that from time to time shall apply.

For all specialist work, see relevant drawings.

This drawing and design are copyright of Clague LLP  
Registration number OC335948.

Rev	Date	Description

PLANNING

Project Title

Foxbury Farm  
Stone Street  
Sevenoaks, Kent

Drawing Description

Proposed Alterations to  
Foxbury Farmhouse & Cottage  
Existing Ground and First Floor Plan

Scale 1:100 @ A3

Drawn by GE

Date April 2018

Checked by PM

**CLAGUE ARCHITECTS**

62 Burgate, Canterbury  
Kent CT1 2BH 01227 762060

1 Kingshorne Court, Luton Road,  
Harpenden, Hertfordshire AL5 3BL 01582 765102

8, Disney Street,  
London SE1 1JF 0203 597 6112


CANTERBURY LONDON HARPENDEN

Drawing Number	Revision
21817H/120	

21817H/120

Foxbury Farmhouse

Basement Plan  
Scale 1:100 @ A1

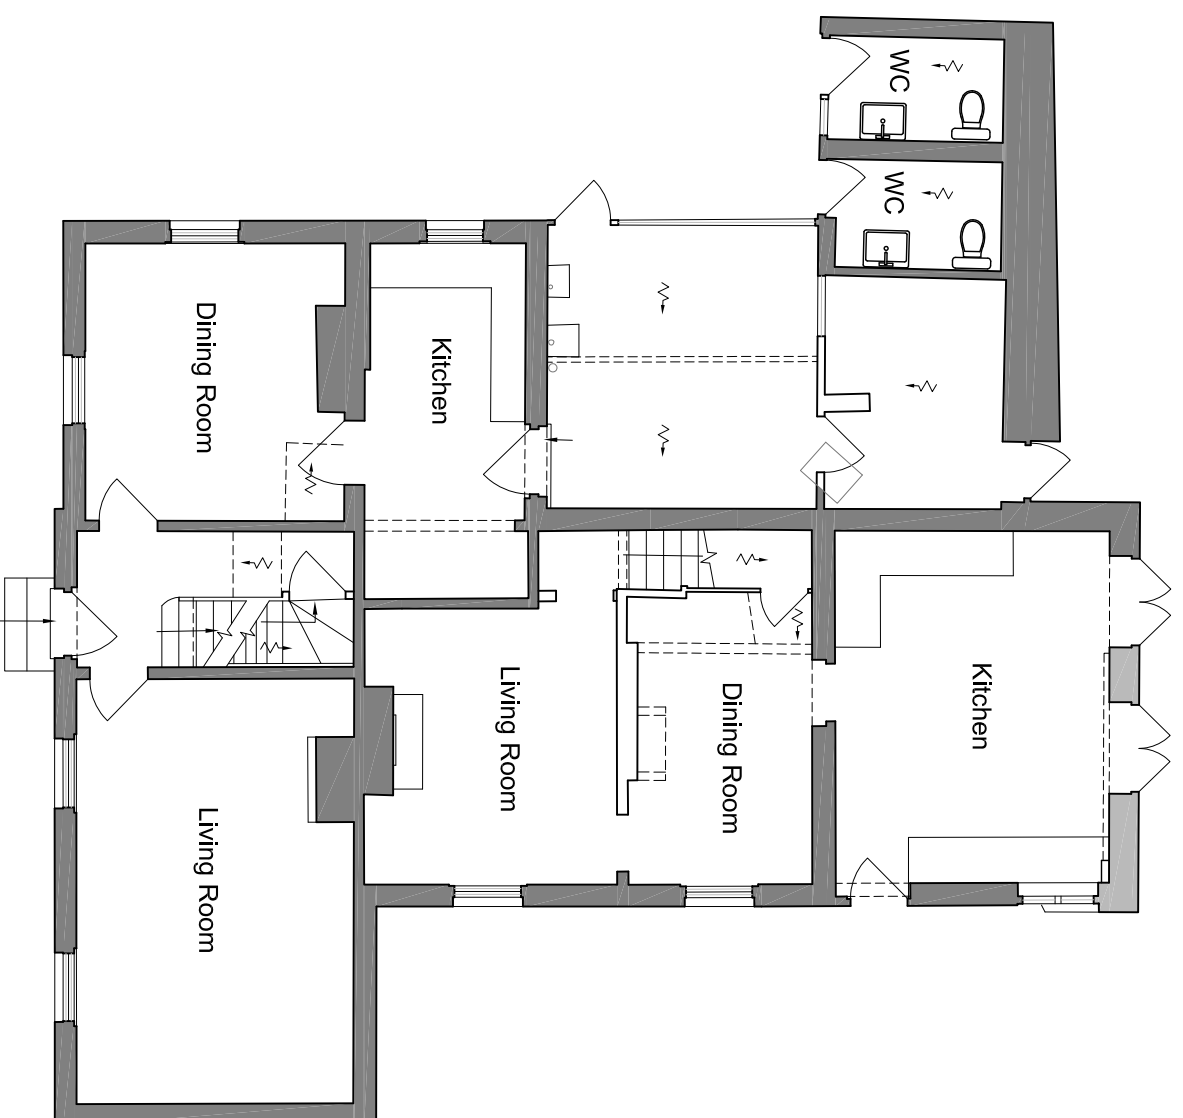


Foxbury Farm Cottage

First Floor Plan  
Scale 1:100 @ A1


Ground Floor Plan  
Scale 1:100 @ A1

Foxbury Farmhouse

Foxbury Farmhouse

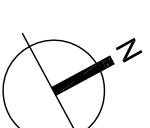

10m

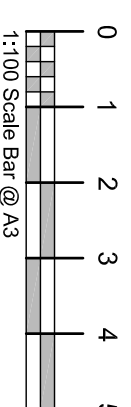

1:100 Scale Bar @ A3