

NOTES:

Do Not Scale.

Report all discrepancies, errors and omissions.

Verify all dimensions on site before commencing any work on site or preparing shop drawings.

All materials, components and workmanship are to comply with the relevant British Standards, Codes of Practice, and appropriate manufacturers recommendations that from time to time shall apply

For all specialist work, see relevant drawings.

This drawing and design are copyright of Clague LLP
Registration number OC335948.

Rev	Date	Description
-----	------	-------------

PLANNING

Project Title

**Foxbury Farm
Stone Street
Sevenoaks, Kent**

Drawing Description

**Proposed Conversion of Unit 7a
Existing Plans**

Scale

1:100 @ A3

Date


May 2018

Drawn by

GE


Checked by

PM

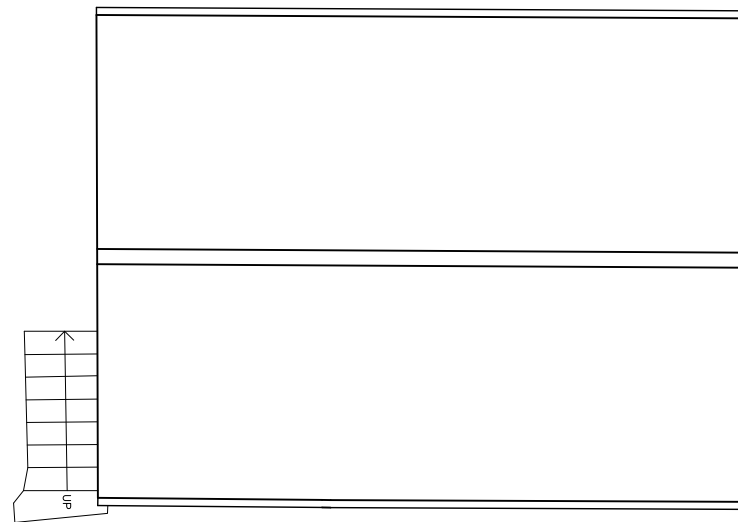



Roof Plan

Scale 1:100 @ A3

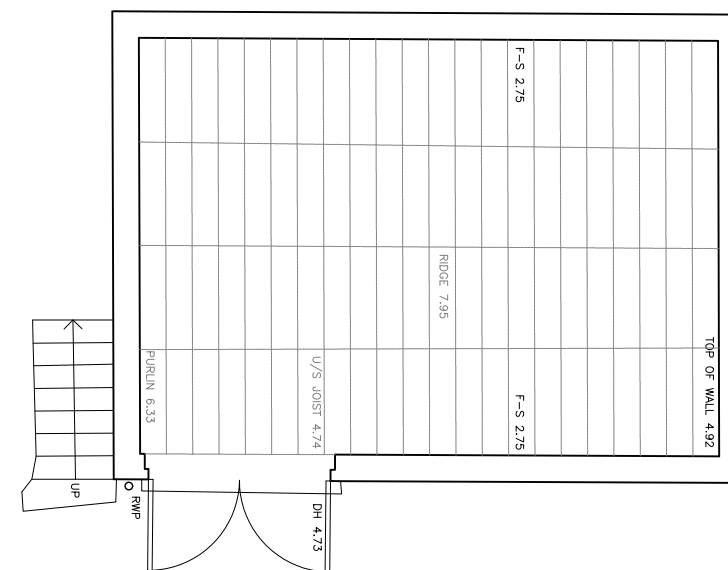

Ground Floor Plan

Scale 1:100 @ A3

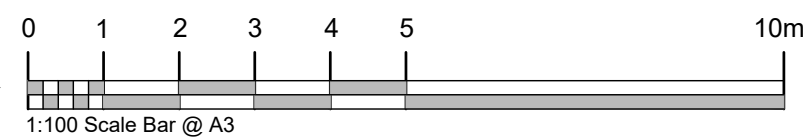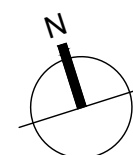

CLAGUE ARCHITECTS

62 Burgate, Canterbury
Kent CT1 2BH

01227 76206

1 Kinsbourne Court, Luton Road,
Harpenden, Hertfordshire AL5 3BL

01582 76510

8, Disney Street
London SE1 1JF

0203 597 611

CANTERBURY LONDON HARPENDEN

Drawing Number

21817H/131

Revision