

NOTES:

Do Not Scale.

Report all discrepancies, errors and omissions.

Verify all dimensions on site before commencing any work on site or preparing shop drawings.

All materials, components and workmanship are to comply with the relevant British Standards, Codes of Practice, and appropriate manufacturers recommendations that from time to time shall apply.

For all specialist work, see relevant drawings.

This drawing and design are copyright of Clague LLP  
Registration number OC335948.

Rev	Date	Description
A	21.08.18	Validation

PLANNING

Project Title

Foxbury Farm  
Stone Street  
Sevenoaks, Kent

Drawing Description

Proposed Alterations to  
Foxbury Farmhouse & Cottage  
Existing Roof Plan

Scale	Drawn by
1:100 @ A3	GE
Date	Checked by
April 2018	PM

CLAGUE ARCHITECTS

62 Burgate, Canterbury  
Kent CT1 2BH 01227 762060

1 Kingshorne Court, Luton Road,  
Harpenden, Hertfordshire AL5 3BL 01582 765102

8, Dineley Street,  
London SE1 1JF 0203 597 6112


CANTERBURY LONDON HARPENDEN

Drawing Number

21817H/121

Revision

A

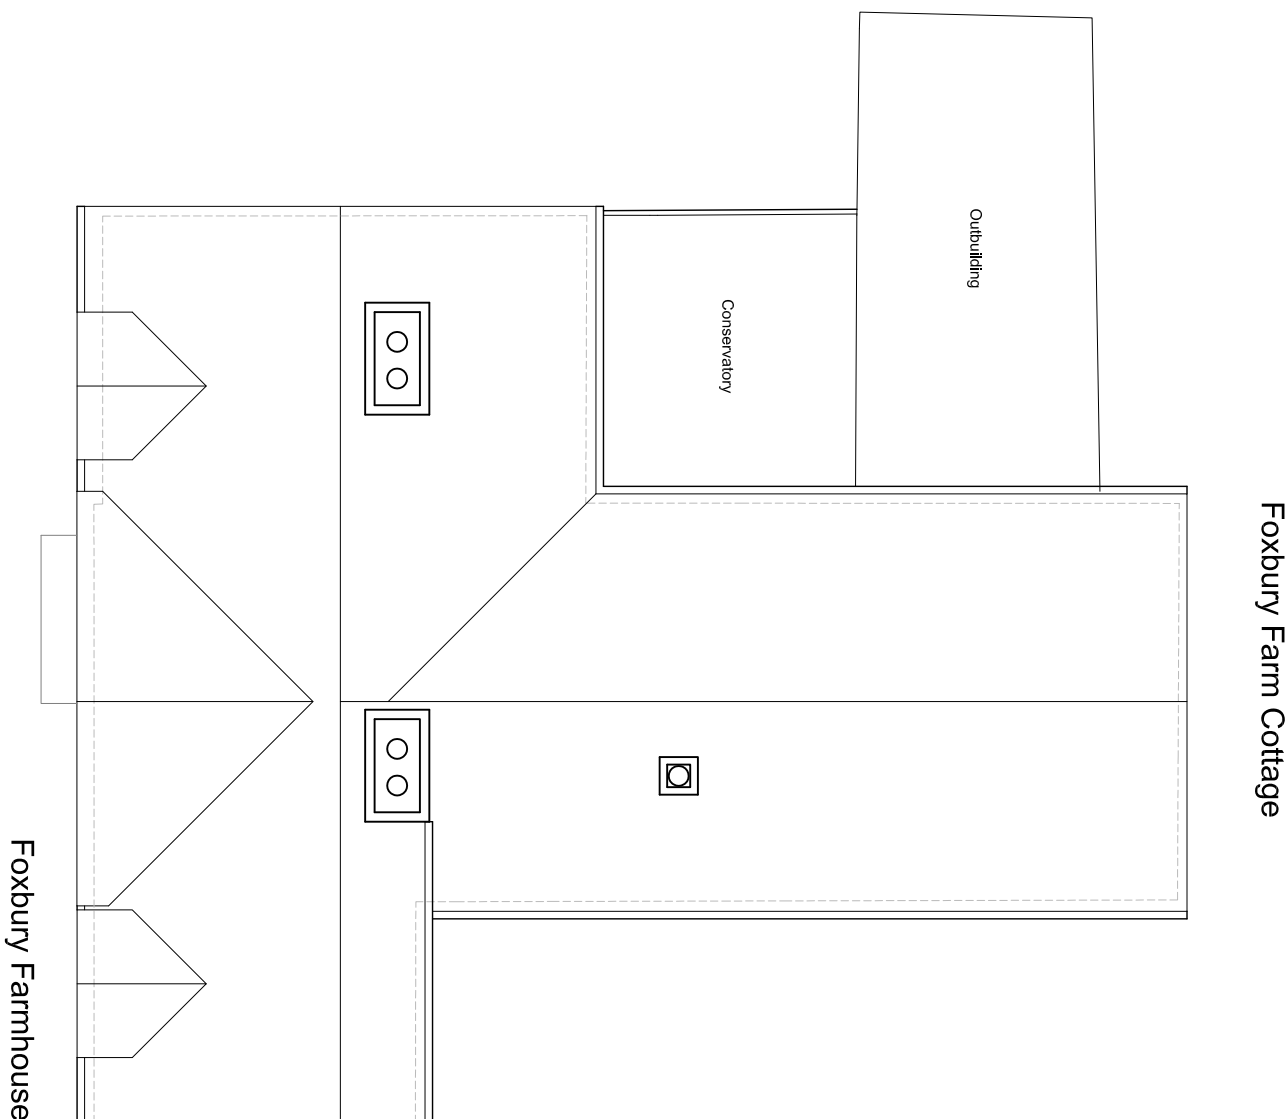

Roof Plan  
Scale 1:100 @ A3

