



South Elevation
Scale 1:100 @ A3

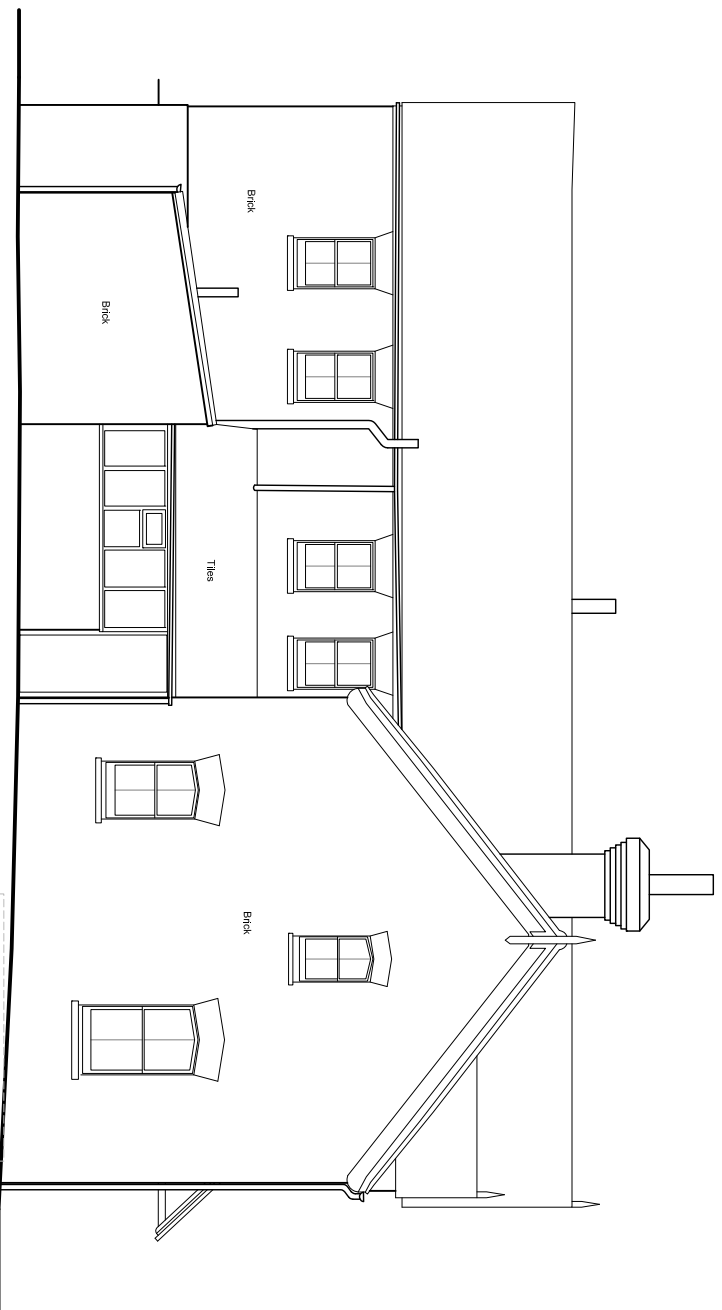

West Elevation
Scale 1:100 @ A3

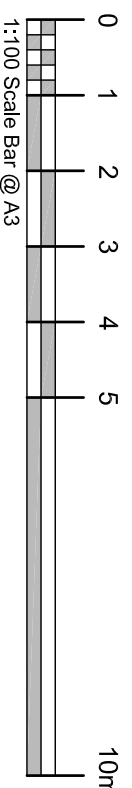

NOTES:
Do Not Scale.

Report all discrepancies, errors and omissions.
Verify all dimensions on site before commencing any work on site or preparing shop drawings.

All materials, components and workmanship are to comply with the relevant British Standards, Codes of Practice, and appropriate manufacturers recommendations that from time to time shall apply.

For all specialist work, see relevant drawings.

This drawing and design are copyright of Clague LLP
Registration number OC335948.

Rev	Date	Description
A	21.08.18	Validation

PLANNING

Project Title
Foxbury Farm
Stone Street
Sevenoaks, Kent

Drawing Description
Proposed Alterations to
Foxbury Farmhouse & Cottage
Existing South and West Elevation

Scale	Drawn by
1:100 @ A3	GE
Date	Checked by
April 2018	PM

CLAGUE ARCHITECTS

62 Burgate, Canterbury
Kent CT1 2BH 01227 762060

1 Kingsbourne Court, Luton Road,
Harpenden, Hertfordshire AL5 3BL 01582 765102

8, Disney Street,
London SE1 1JF 0203 597 6112

CANTERBURY LONDON HARPENDEN

Drawing Number Revision

21817H/123