


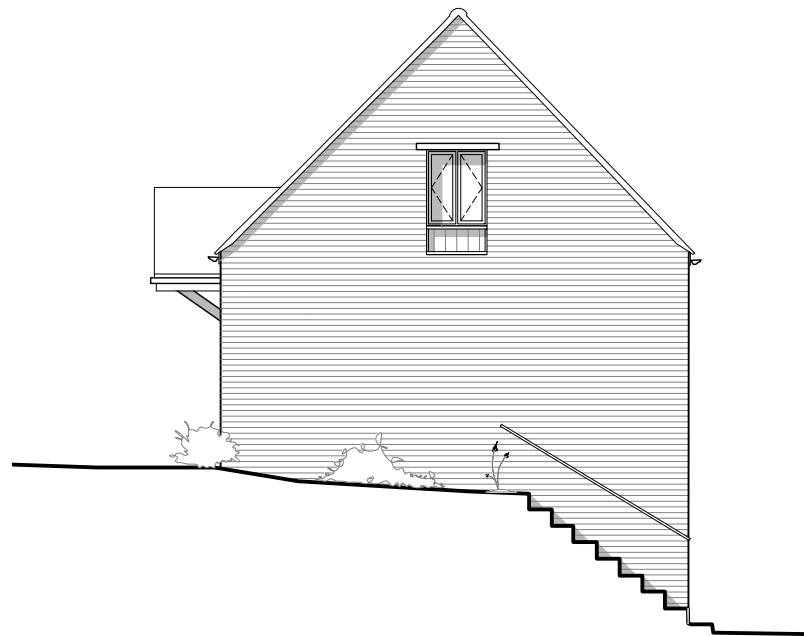

East Elevation
Scale 1:100 @ A3




South Elevation
Scale 1:100 @ A3



West Elevation
Scale 1:100 @ A3



North Elevation
Scale 1:100 @ A3

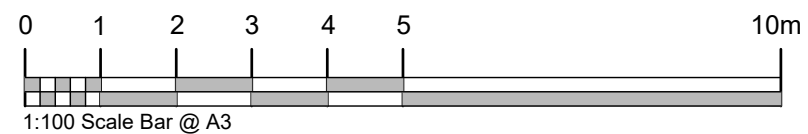

NOTES:
Do Not Scale.
Report all discrepancies, errors and omissions.
Verify all dimensions on site before commencing any work on site or preparing shop drawings.
All materials, components and workmanship are to comply with the relevant British Standards, Codes of Practice, and appropriate manufacturers recommendations that from time to time shall apply
For all specialist work, see relevant drawings.
This drawing and design are copyright of Clague LLP
Registration number OC335948.

Rev	Date	Description
PLANNING		

Project Title
Foxbury Farm
Stone Street
Sevenoaks, Kent

Drawing Description
Proposed Conversion of Unit 7a
Proposed Elevations

Scale	Drawn by
1:100 @ A3	GE
Date	Checked by
May 2018	PM

CLAGUE ARCHITECTS

62 Burgate, Canterbury
Kent CT1 2BH 01227 76206
1 Kinsbourne Court, Luton Road,
Harpden, Hertfordshire AL5 3BL 01582 76510
8, Disney Street
London SE1 1JF 0203 597 611

CANTERBURY LONDON HARPENDEN

Drawing Number
21817H/230
Revision