


**Foxbury Farm Oasthouse: Unit 1**

GIA 291sq.m

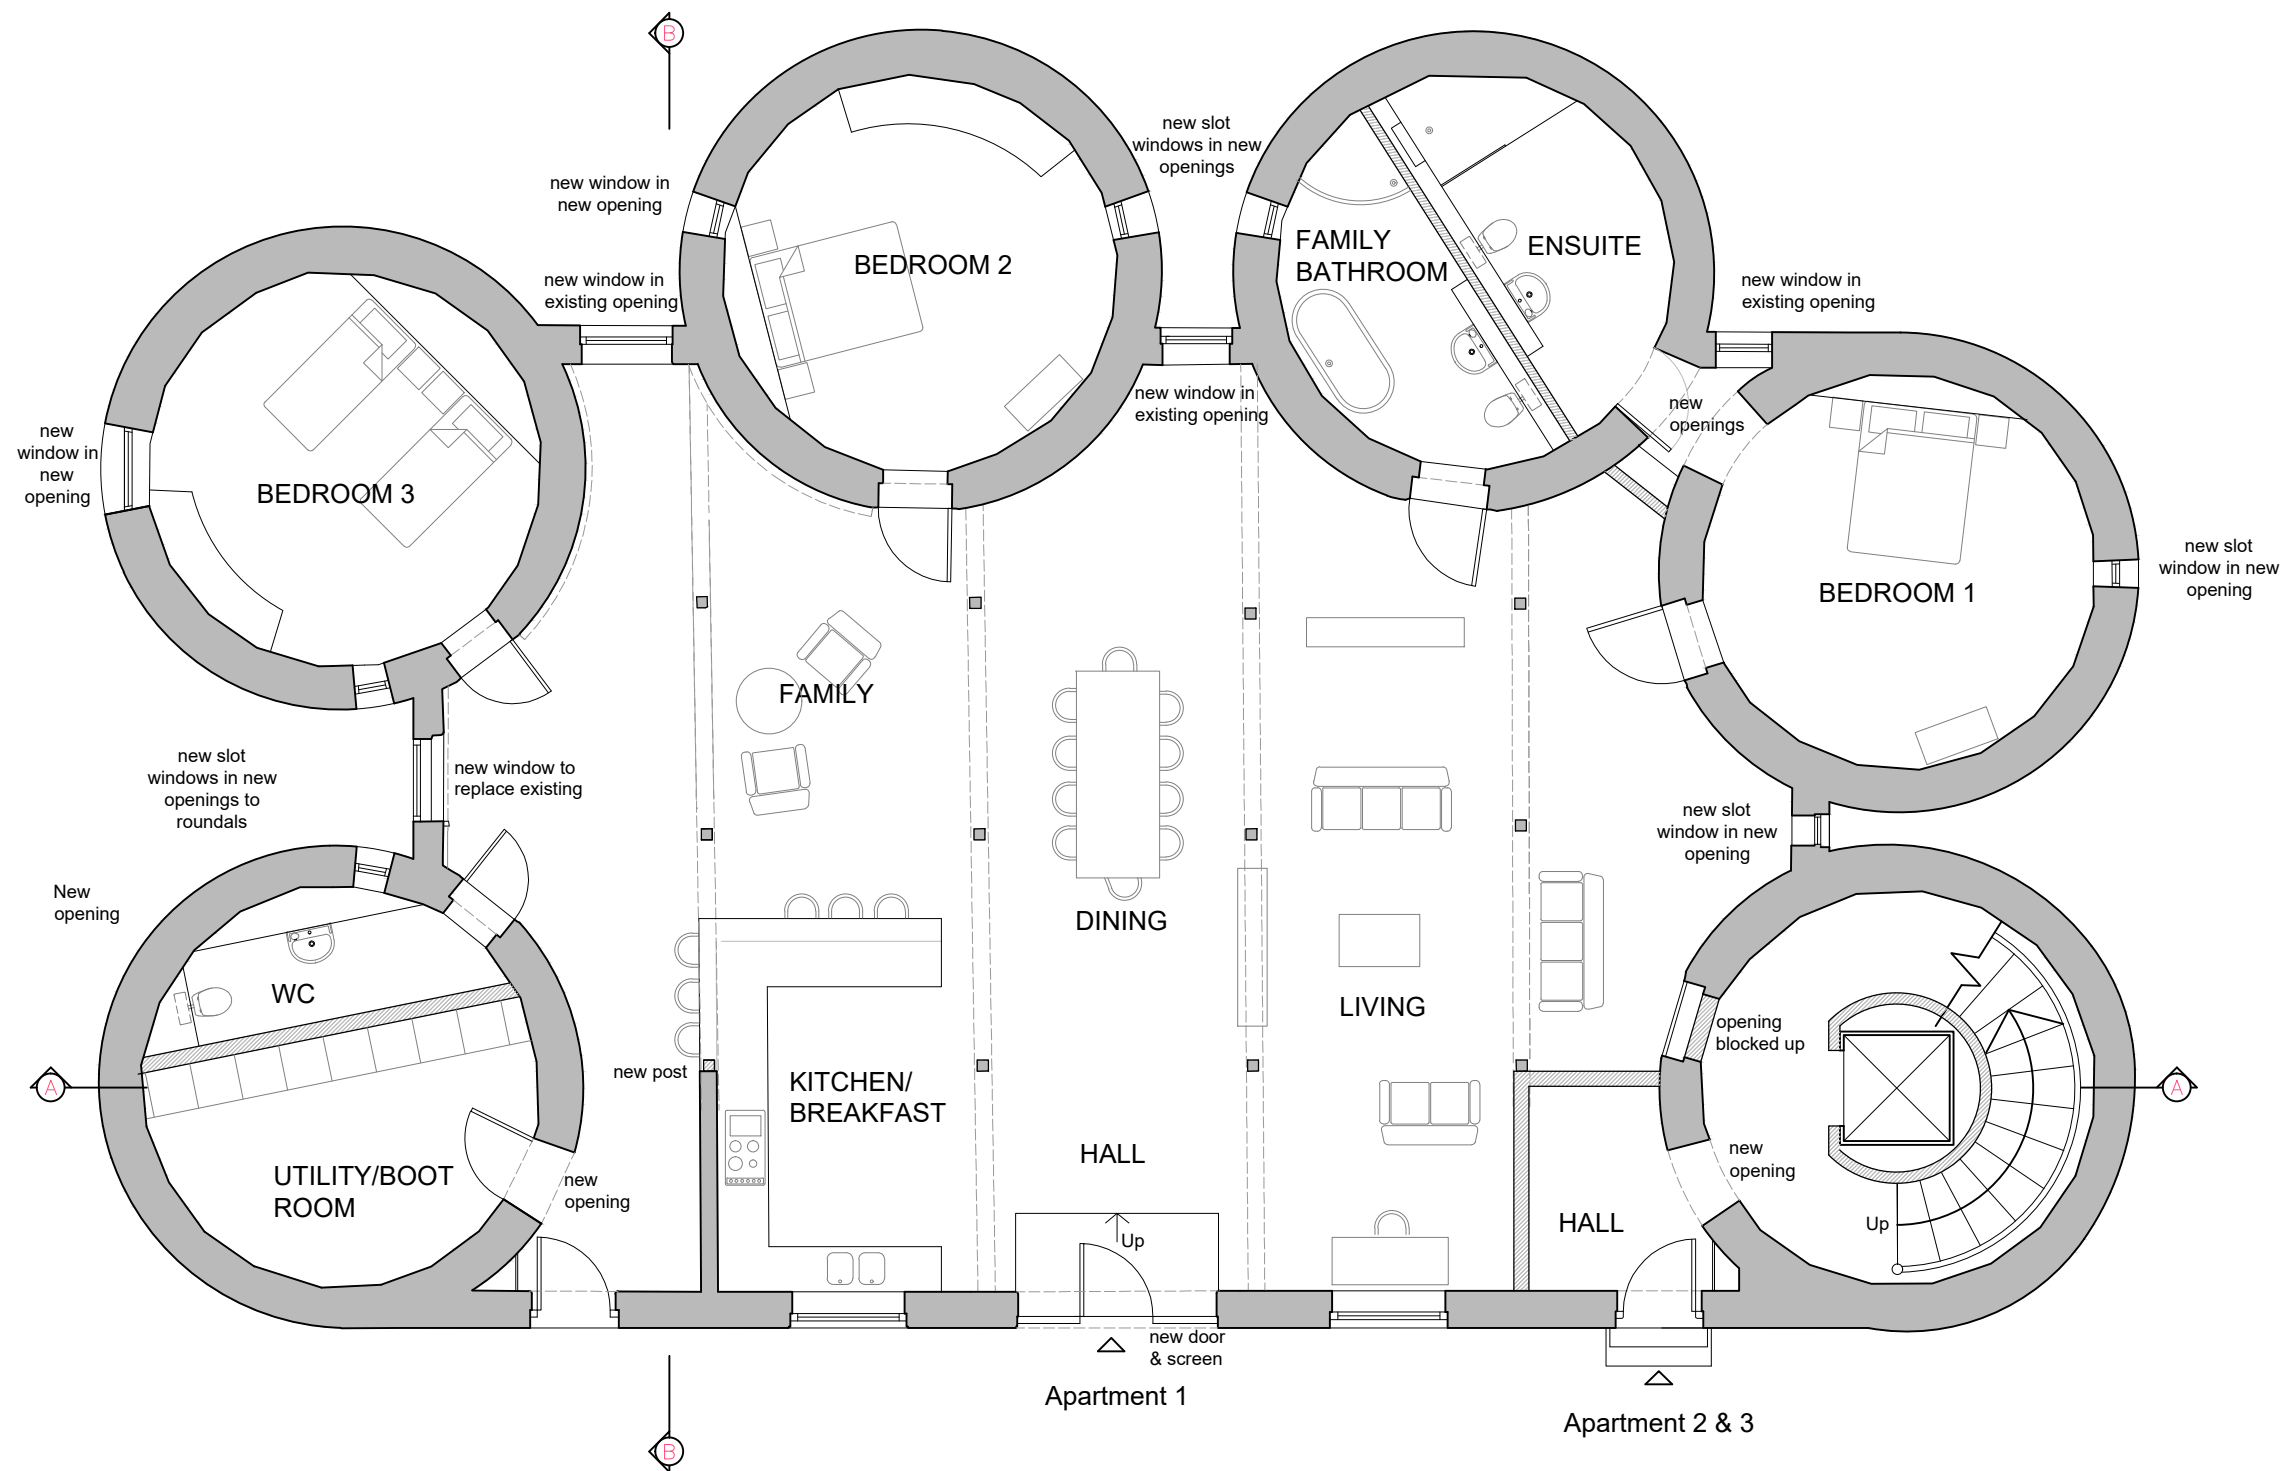

**Proposed Ground Floor Plan**



NOTES:  
 Do Not Scale.  
 Report all discrepancies, errors and omissions.  
 Verify all dimensions on site before commencing any work on site or preparing shop drawings.  
 All materials, components and workmanship are to comply with the relevant British Standards, Codes of Practice, and appropriate manufacturers recommendations that from time to time shall apply.  
 For all specialist work, see relevant drawings.  
 This drawing and design are copyright of Clague LLP  
 Registration number OC335948.

Rev	Date	Description
A	23.07.17	Draft Planning
B	31.07.17	Planning

PLANNING

Project Title  
**Foxbury Farm**  
**Stone Street**  
**Sevenoaks, Kent**

Drawing Description  
**Proposed Conversion of Oast House**  
**Proposed Ground Floor Plan**  
**3 Apartments**

Scale	Drawn by
1:100 @ A3	GE
Date	Checked by
June 2018	PM

**CLAGUE ARCHITECTS**

62 Burgate, Canterbury  
 Kent CT1 2BH 01227 762060

1 Kinsbourne Court, Luton Road,  
 Harpenden, Hertfordshire AL5 3BL 01582 765102

8, Disney Street  
 London SE1 1JF 0203 597 6112

CANTERBURY      LONDON      HARPENDEN

Drawing Number	Revision
<b>21817H/200</b>	<b>B</b>