


GROUND FLOOR PLAN @ 1:50

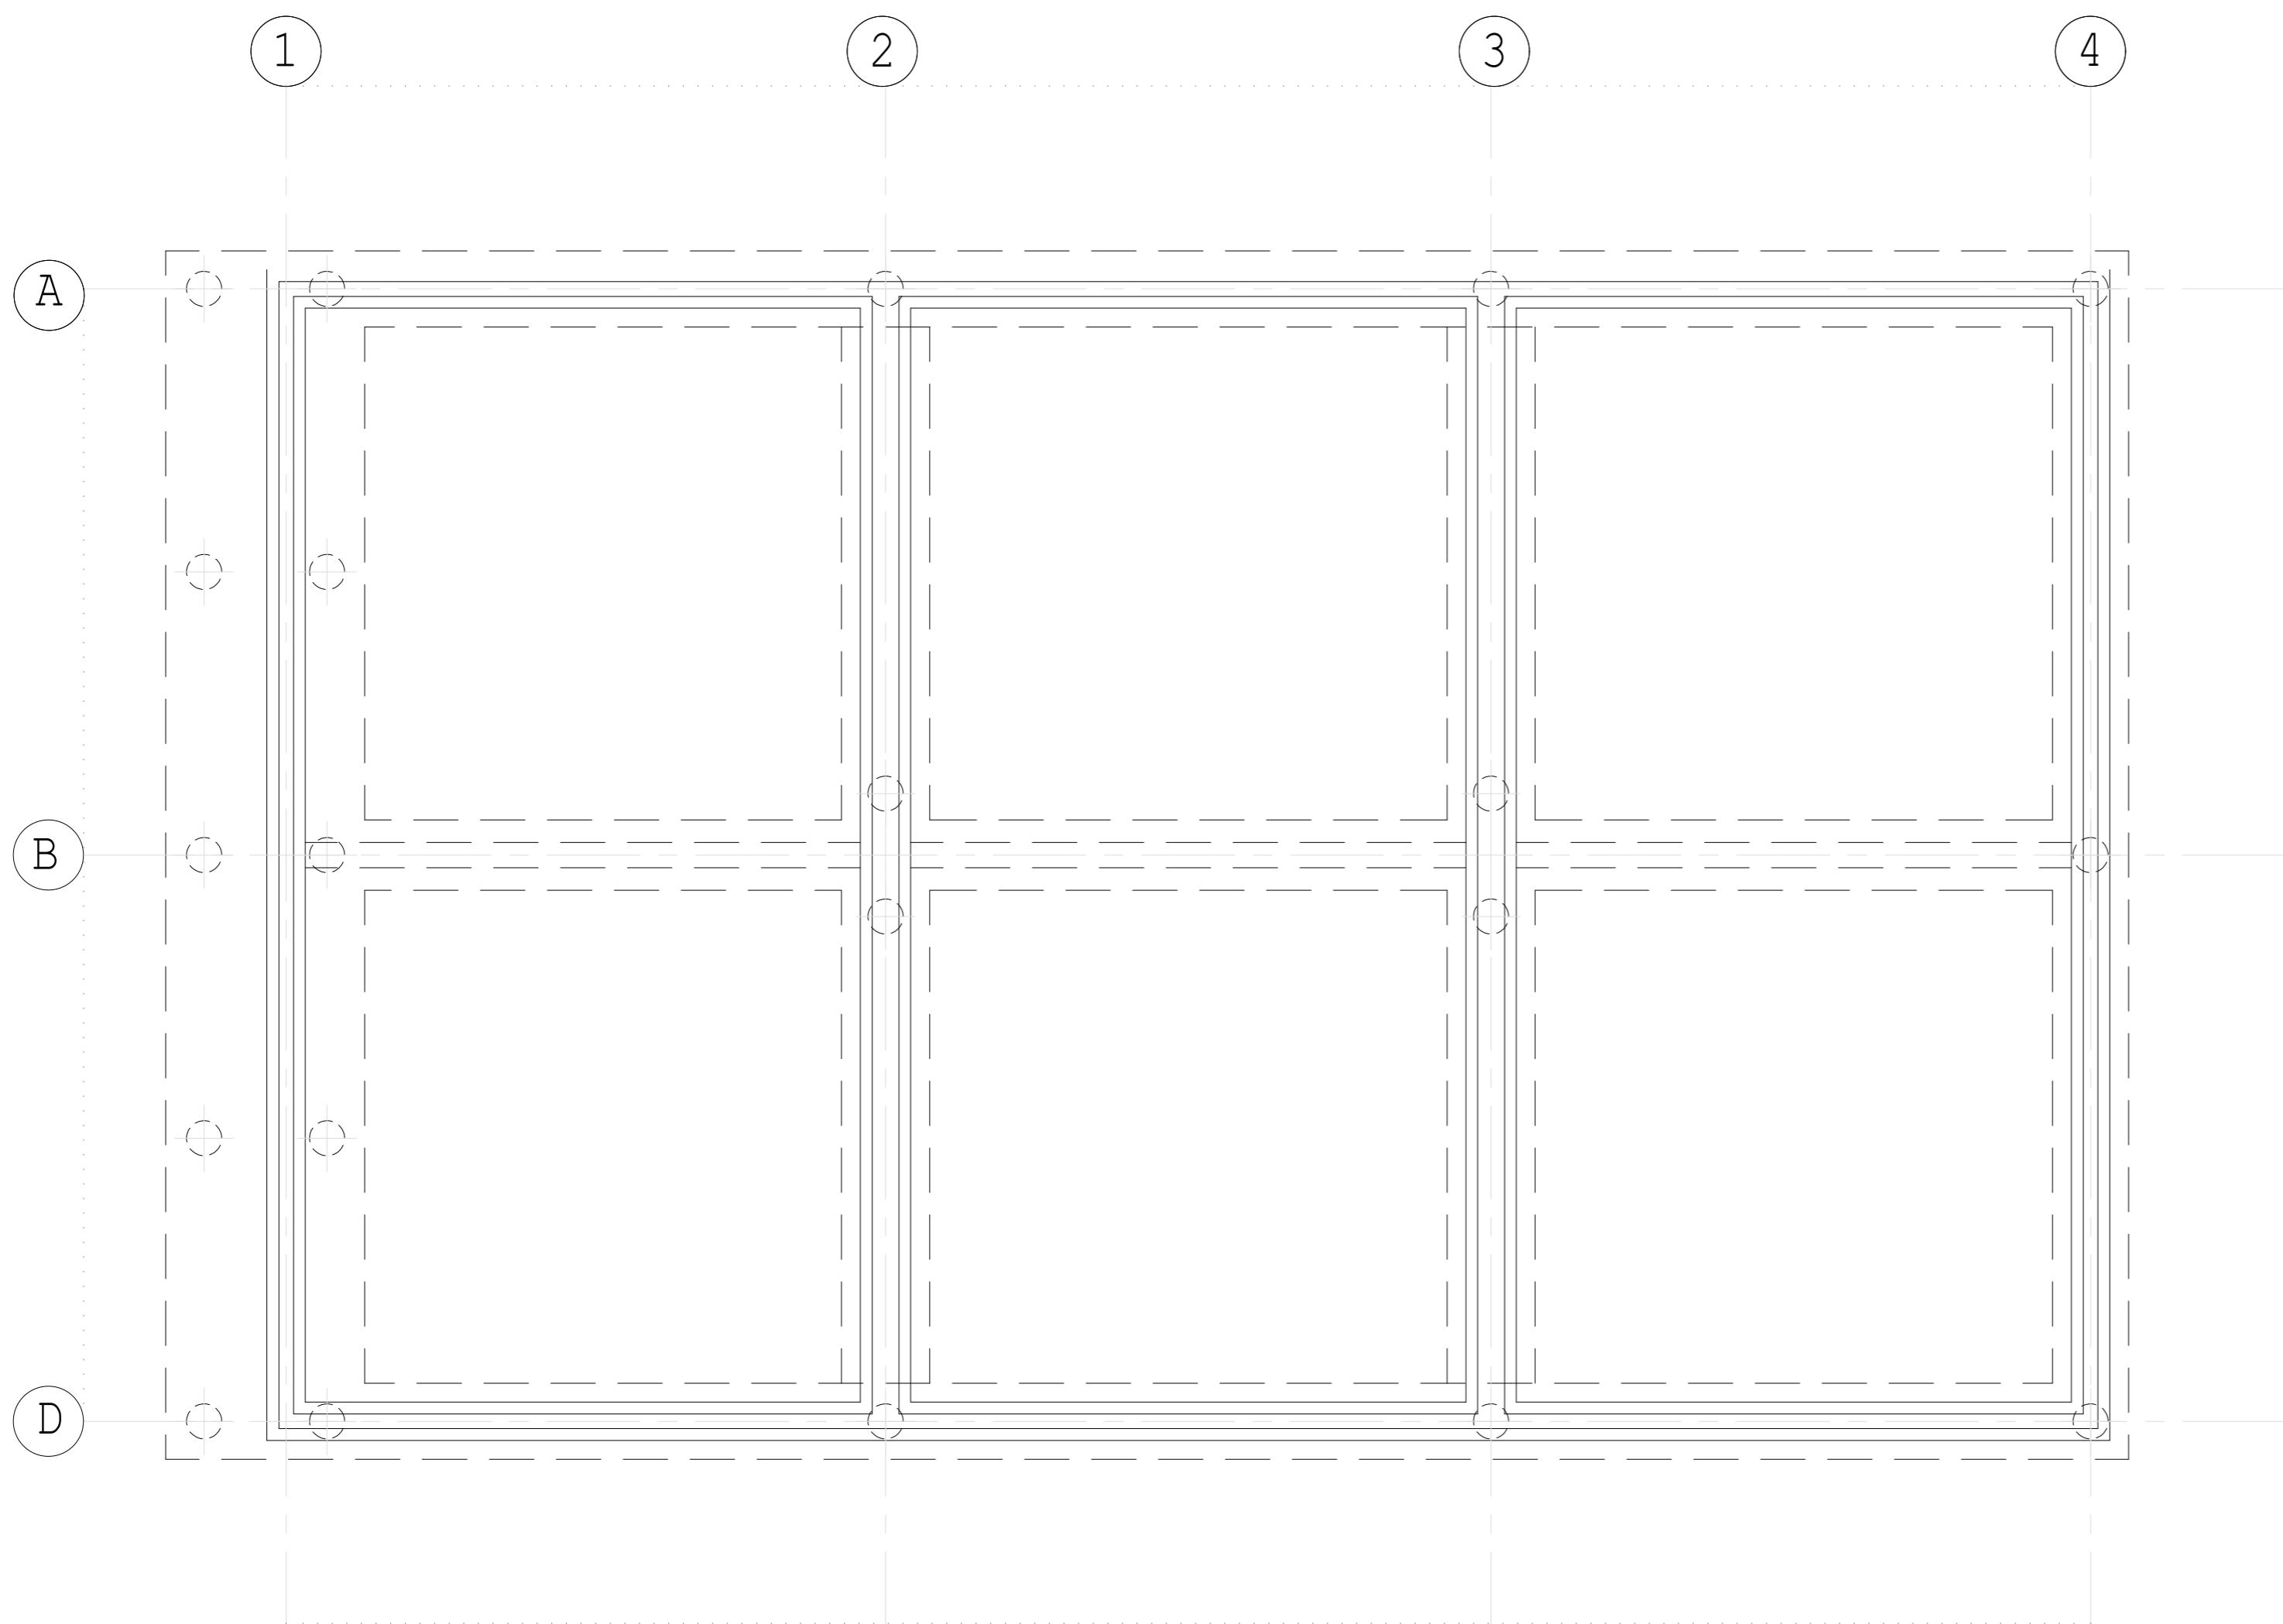

SUB-STRUCTURE @ 1:50

00 For information 20.09.21 SS



# Hollaway

London | 30a Acton Street | London | WC2H 9NG  
T +44 (0) 20 7096 5425 | E london@hollawaystudio.co.uk | W www.hollawaystudio.co.uk  
West | The Tramway Studios | Rampart Road | Hylton | West | CV21 5BQ  
T +44 (0)1203 260 515 | E west@hollawaystudio.co.uk | W www.hollawaystudio.co.uk

Project | Royal Victoria Hospital

Client | RVH Folkestone Ltd

Title | House Type 2 - GAs 1

Status | FOR INFORMATION

Scale | A1 | 1:50 Date | 15.09.21 Drawn | MP Chk'd | SS

Project Number Drawing Number Revision  
18.140-A-H2-100.000 00  
Bim Number