


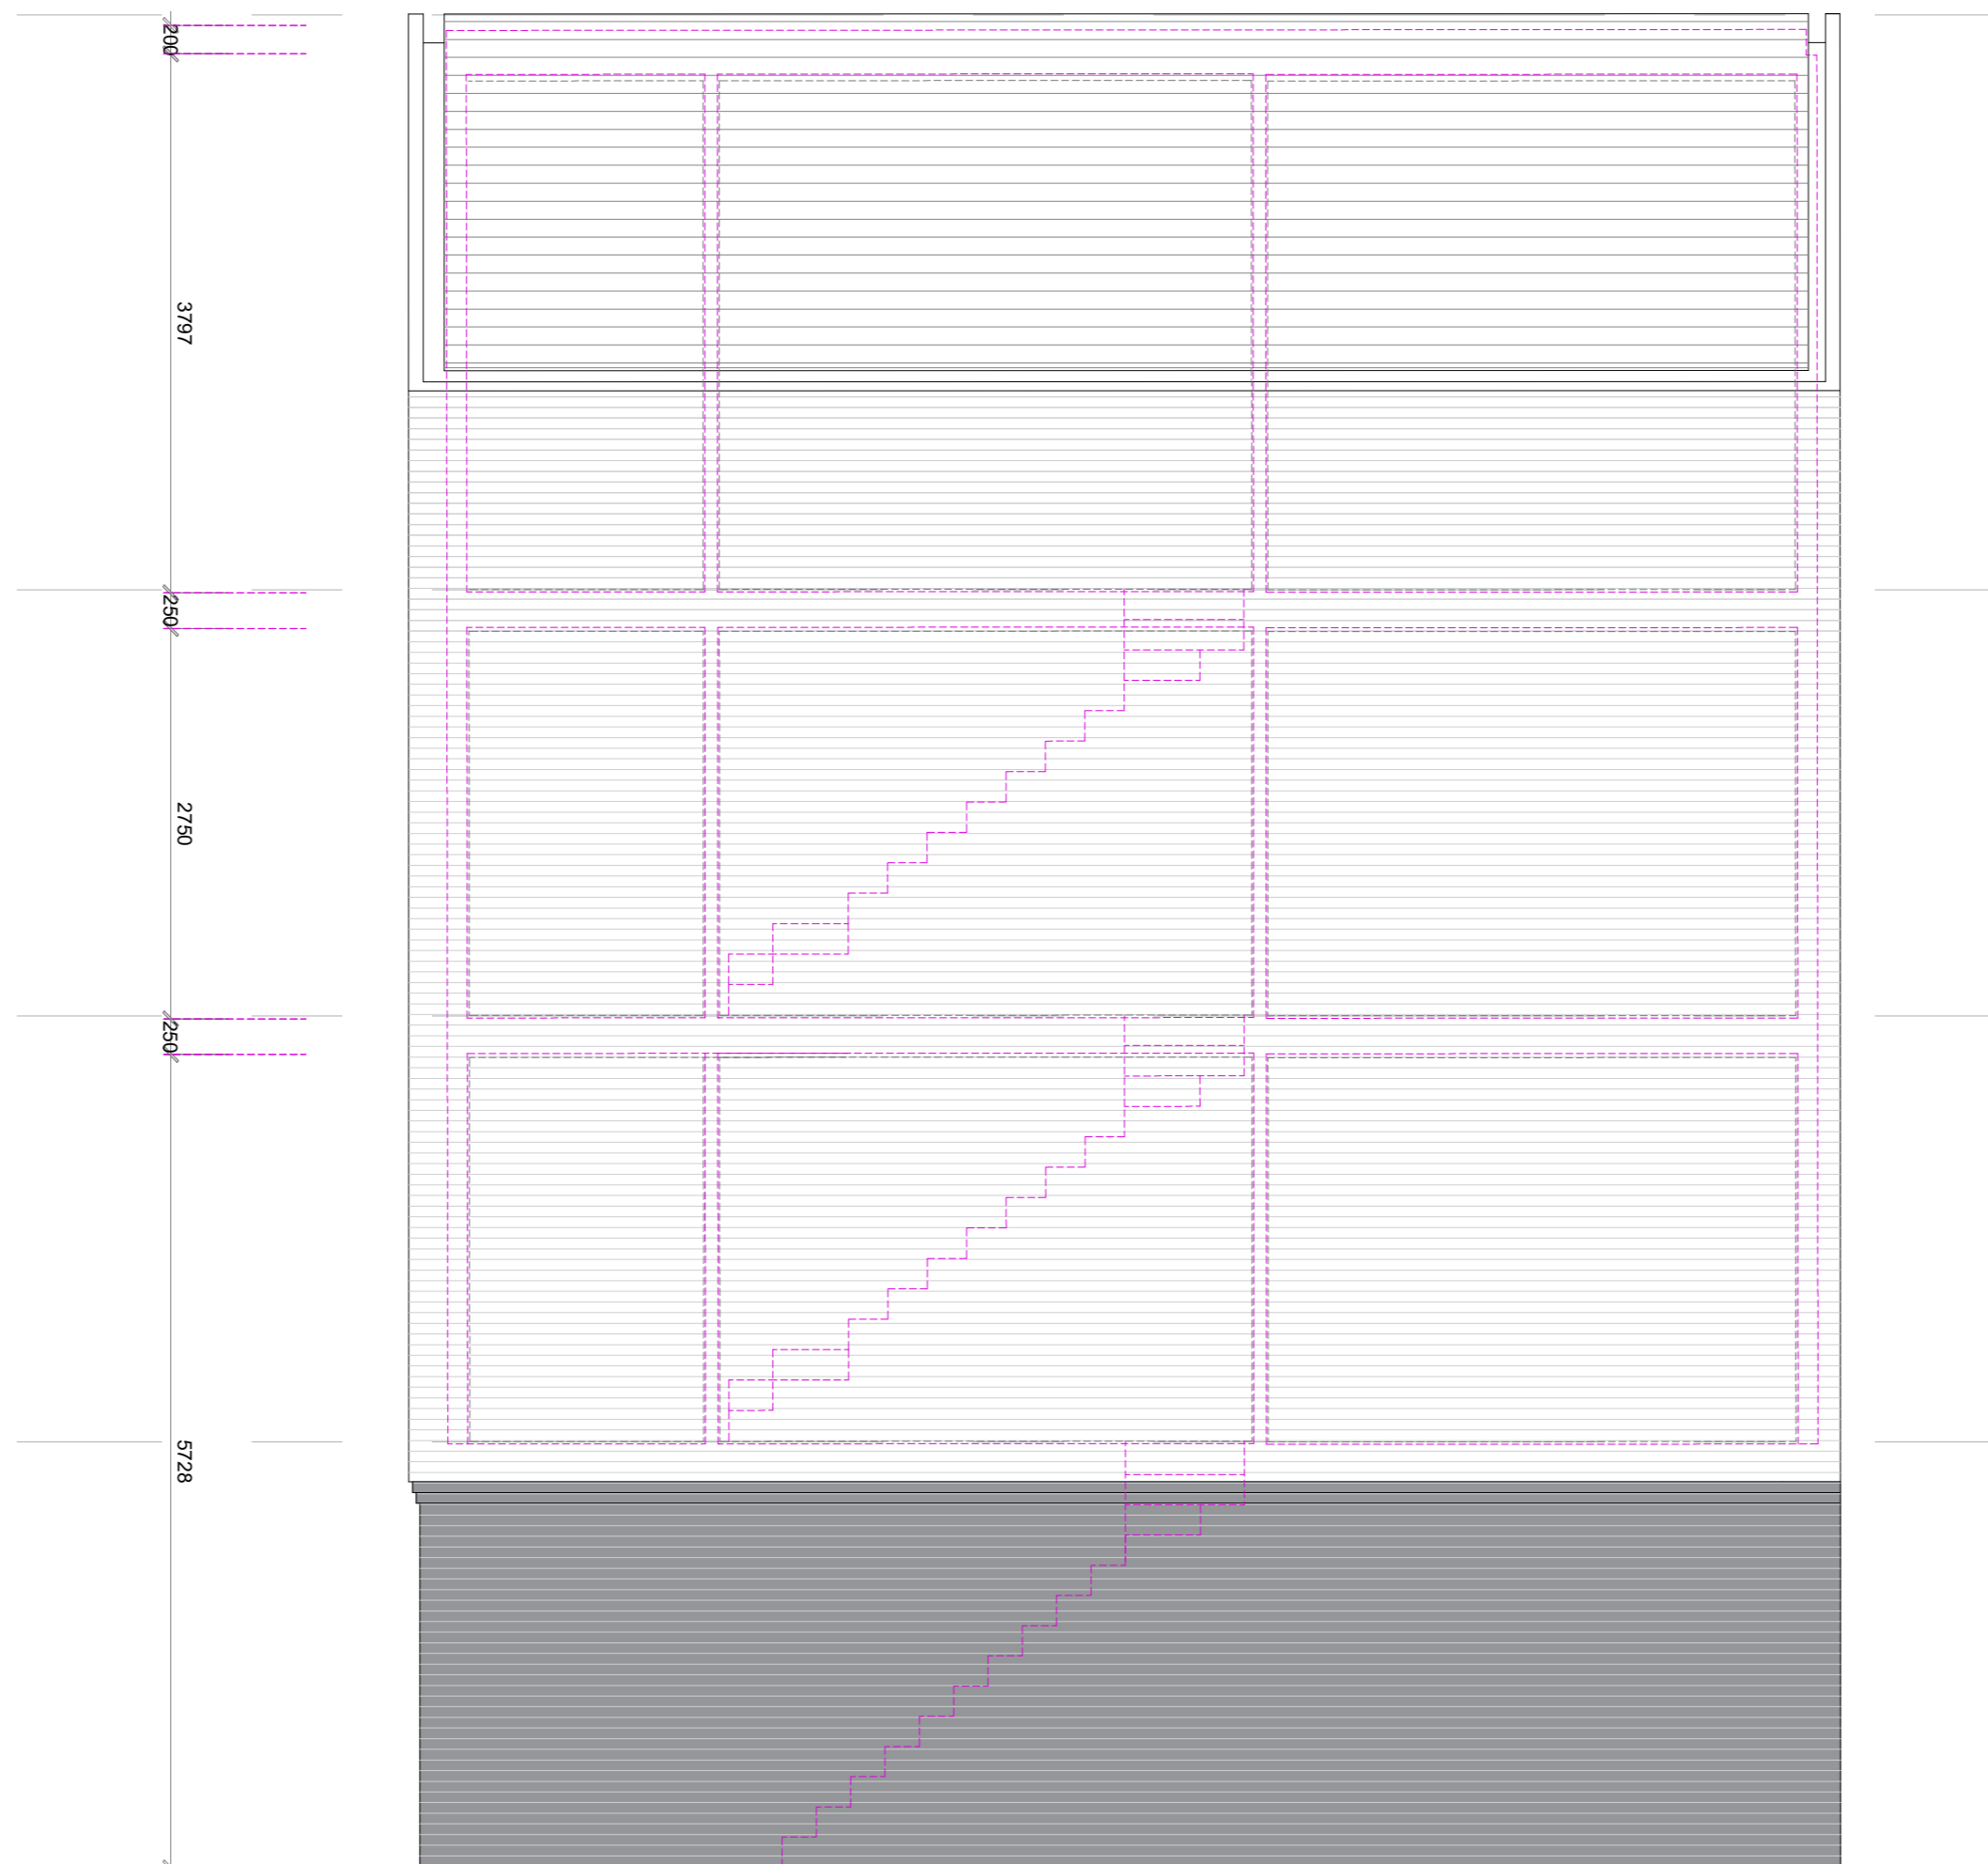

REAR ELEVATION @ 1:50



SIDE ELEVATION @ 1:50

00 For information 20.09.21 SS

Hollaway

London | 30a Acton Street | London | WC2H 9NG
 T +44 (0) 20 7096 5425 | E london@hollawaystudio.co.uk | W www.hollawaystudio.co.uk
 Kent | The Tramway Studios | Rampart Road | Hythe | East | CT21 5BQ
 T +44 (0)1323 260 515 | E kent@hollawaystudio.co.uk | W www.hollawaystudio.co.uk

Project | Royal Victoria Hospital
 Client | RVH Folkestone Ltd
 Title | House Type 2 - Elevations 2
 Status | FOR INFORTATION

Scale | A1 | 1:50 Date | 31.03.21 Drawn | SS Chk'd | MP

Project Number | 18.140-A-H2-300.EL2
 Drawing Number | 00
 Revision | 00
 Bim Number |

TIMBER FRAME STRUCTURAL ZONE

