



REVISIONS: (A) Roof pitch reduced to 30° to lower the ridge level SRC 17.12.2017
(B) Accommodation over garage reduced and roof adjusted to suit SRC 25.04.2018

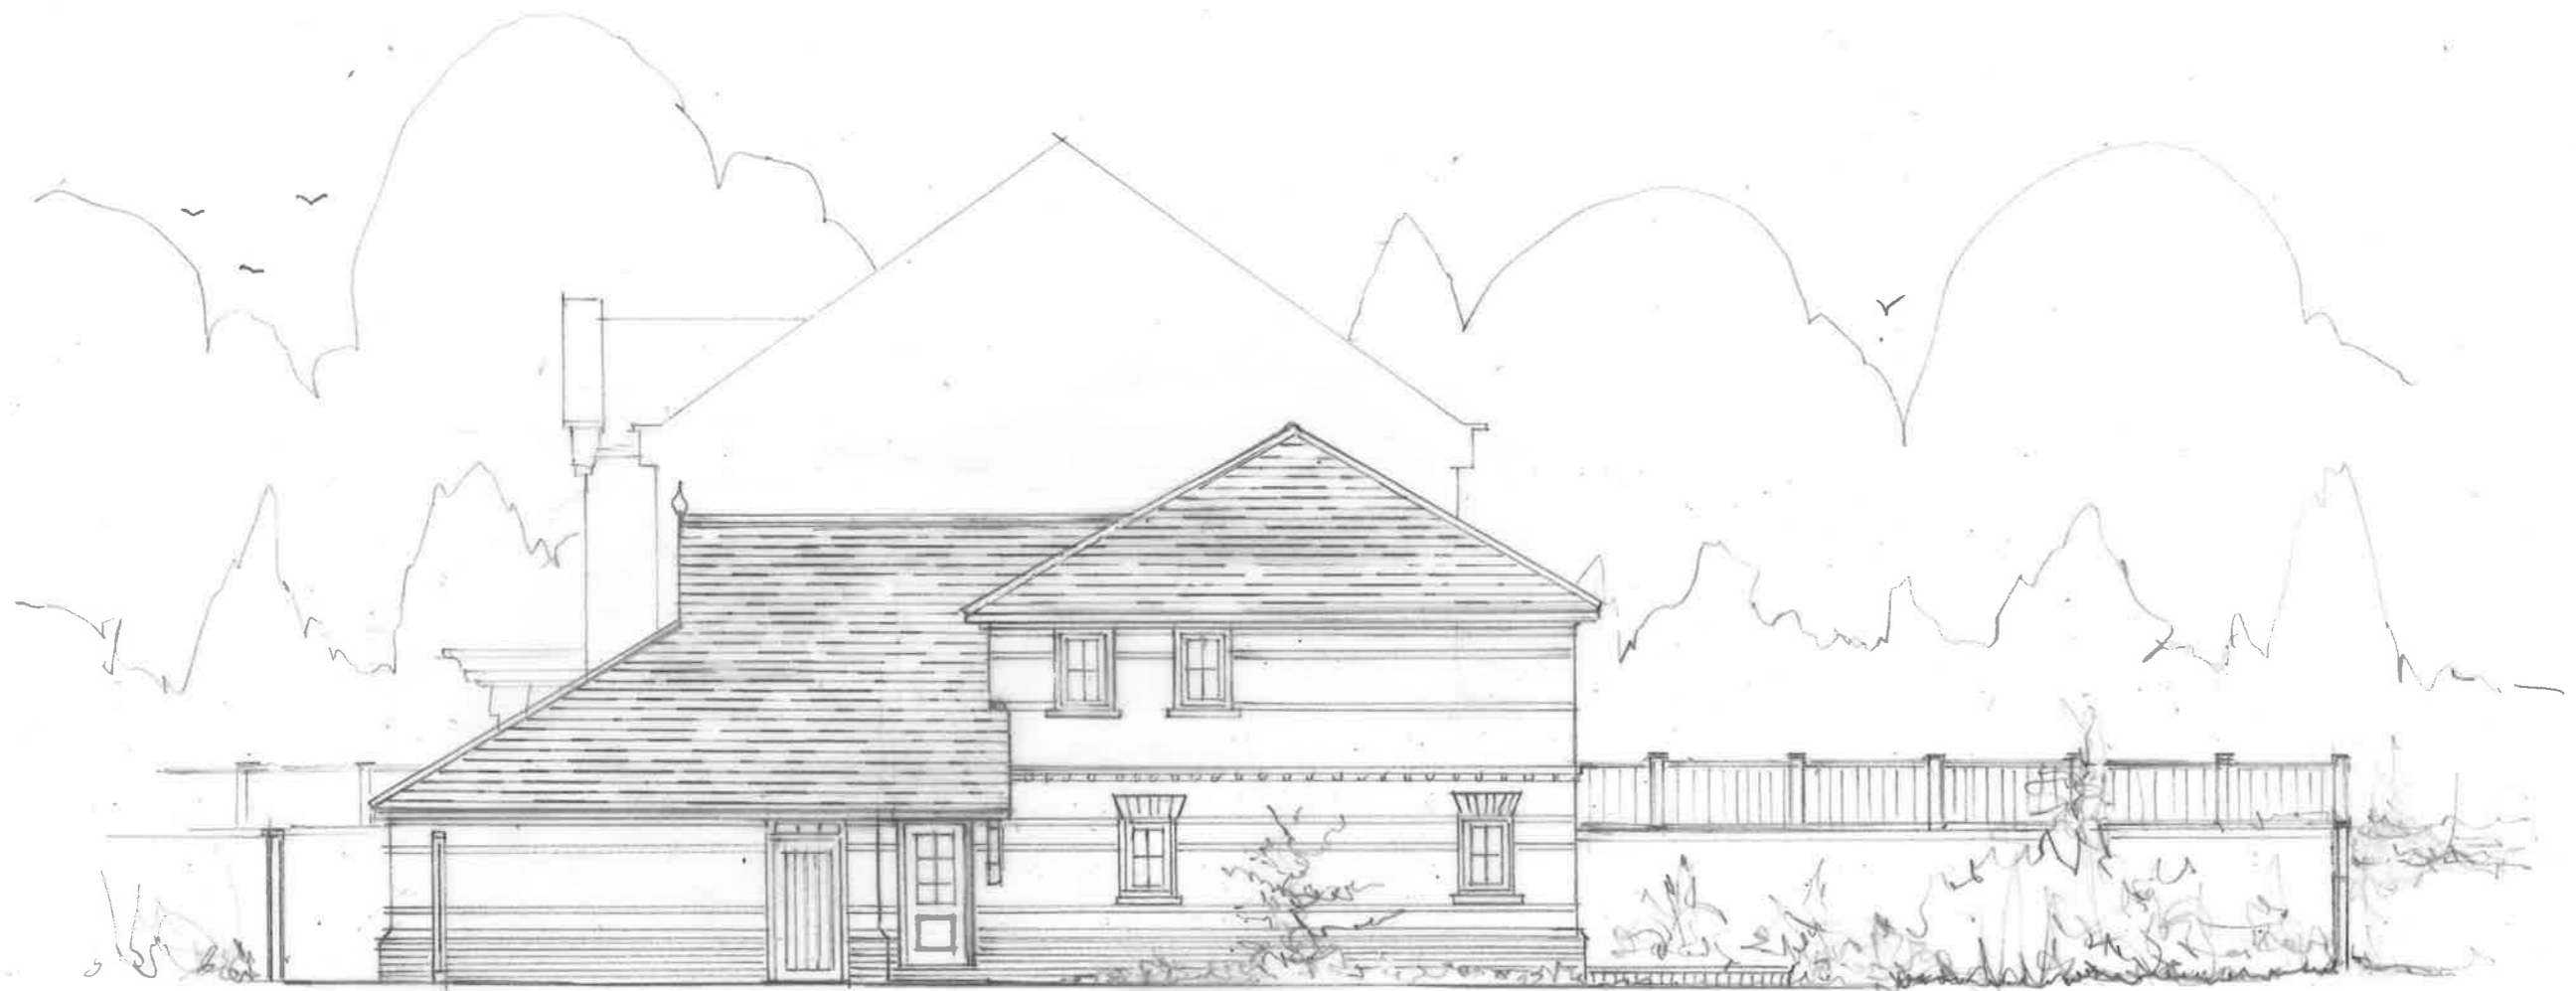

EAST ELEVATION

PLOT 1030B

 

Date : 19.01.2017
Scale : 1:100 at A3

16-03-SK12^B