


REVISION (A) Roof pitch reduced to 30° to lower ridge level. SRC 14.12.2017
(B) Accommodation over garage reduced and roof shape and size revised. SRC 25.04.2018

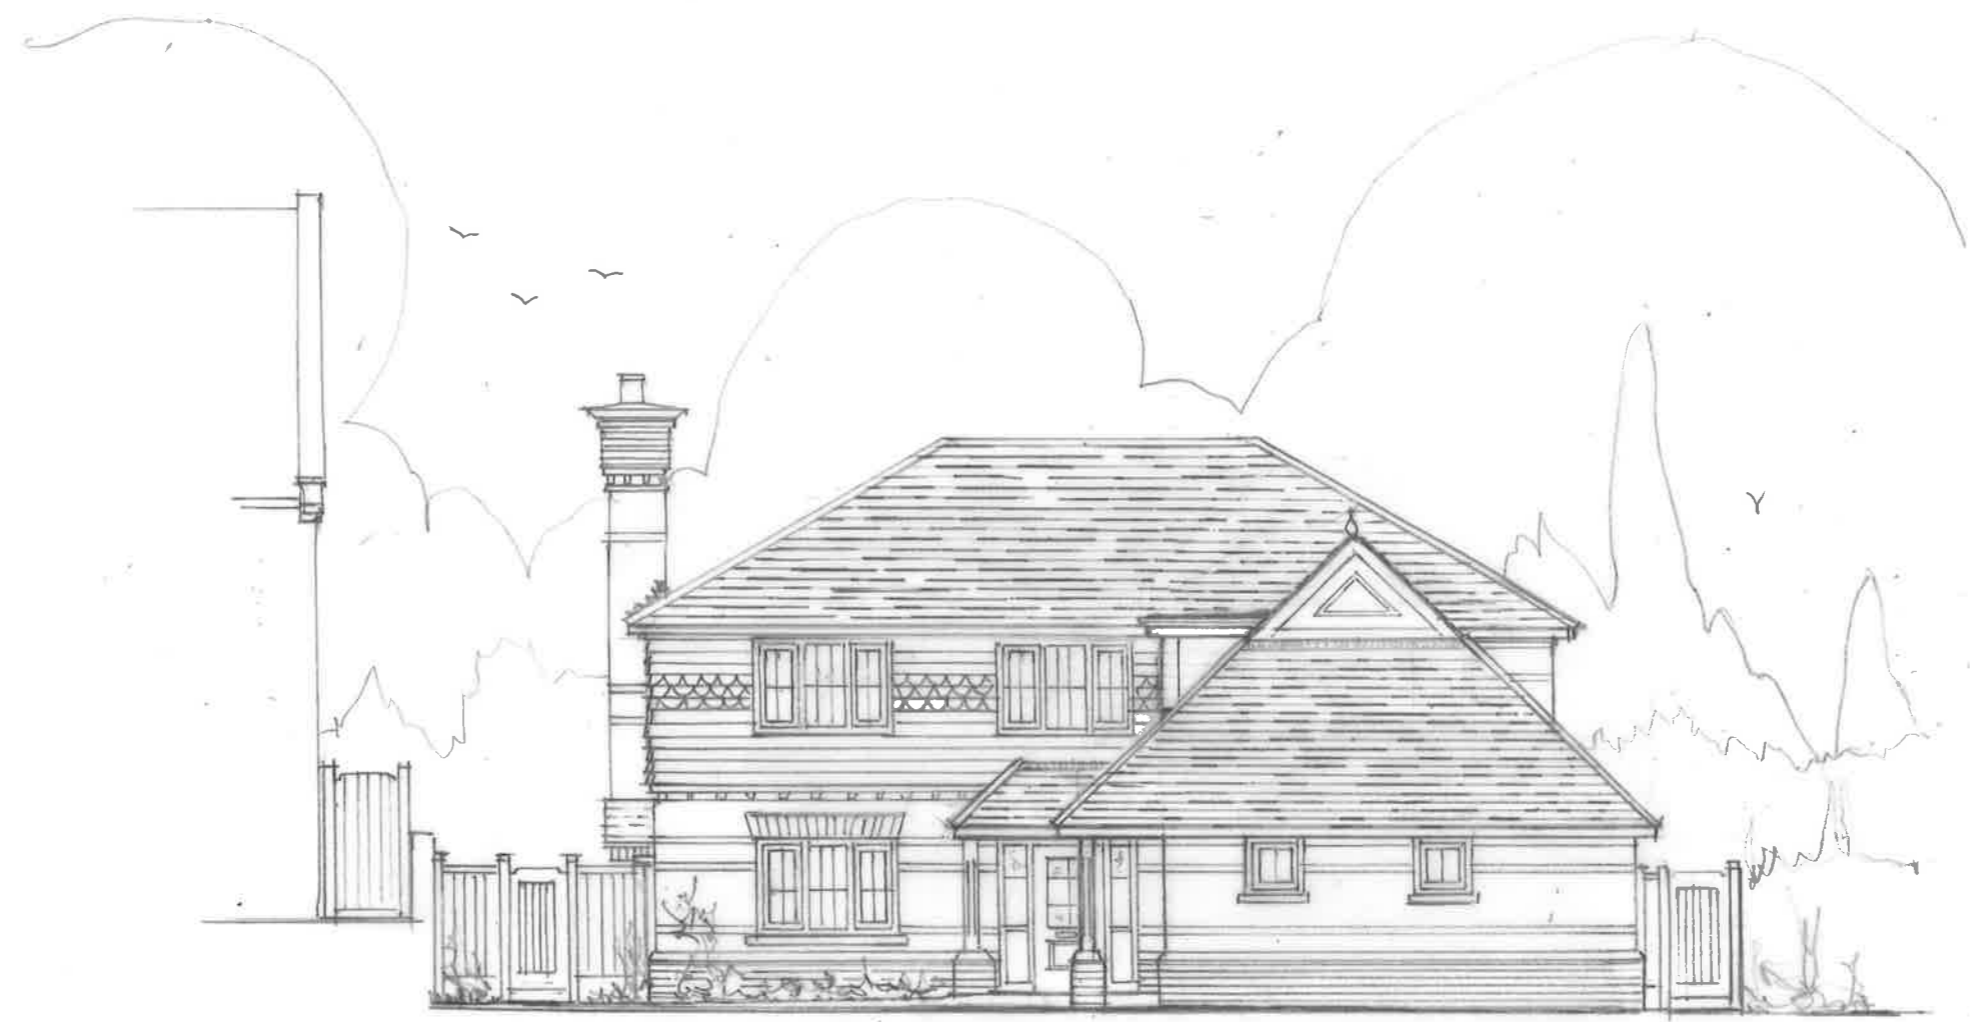

SOUTH ELEVATION

PLOT 1030B



Date : 04.01.2017
Scale : 1:100 at A3

16.03. SK03^B