



PROPOSED PLANS AND ELEVATIONS UNIT 3




SOUTH EAST ELEVATION

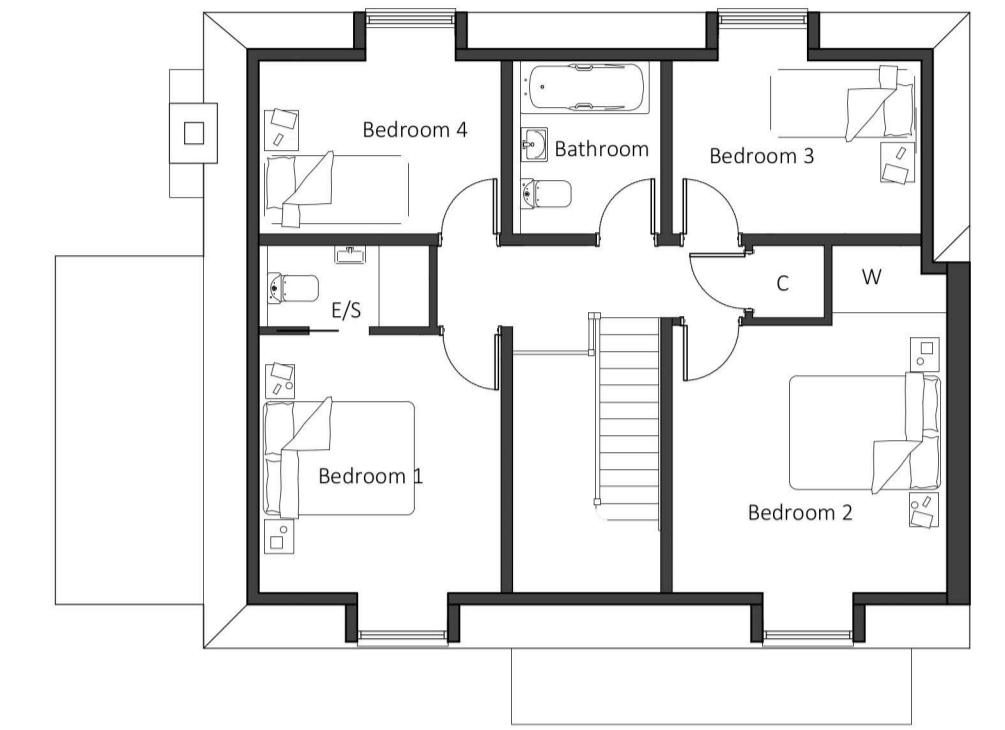


FIRST FLOOR PLAN

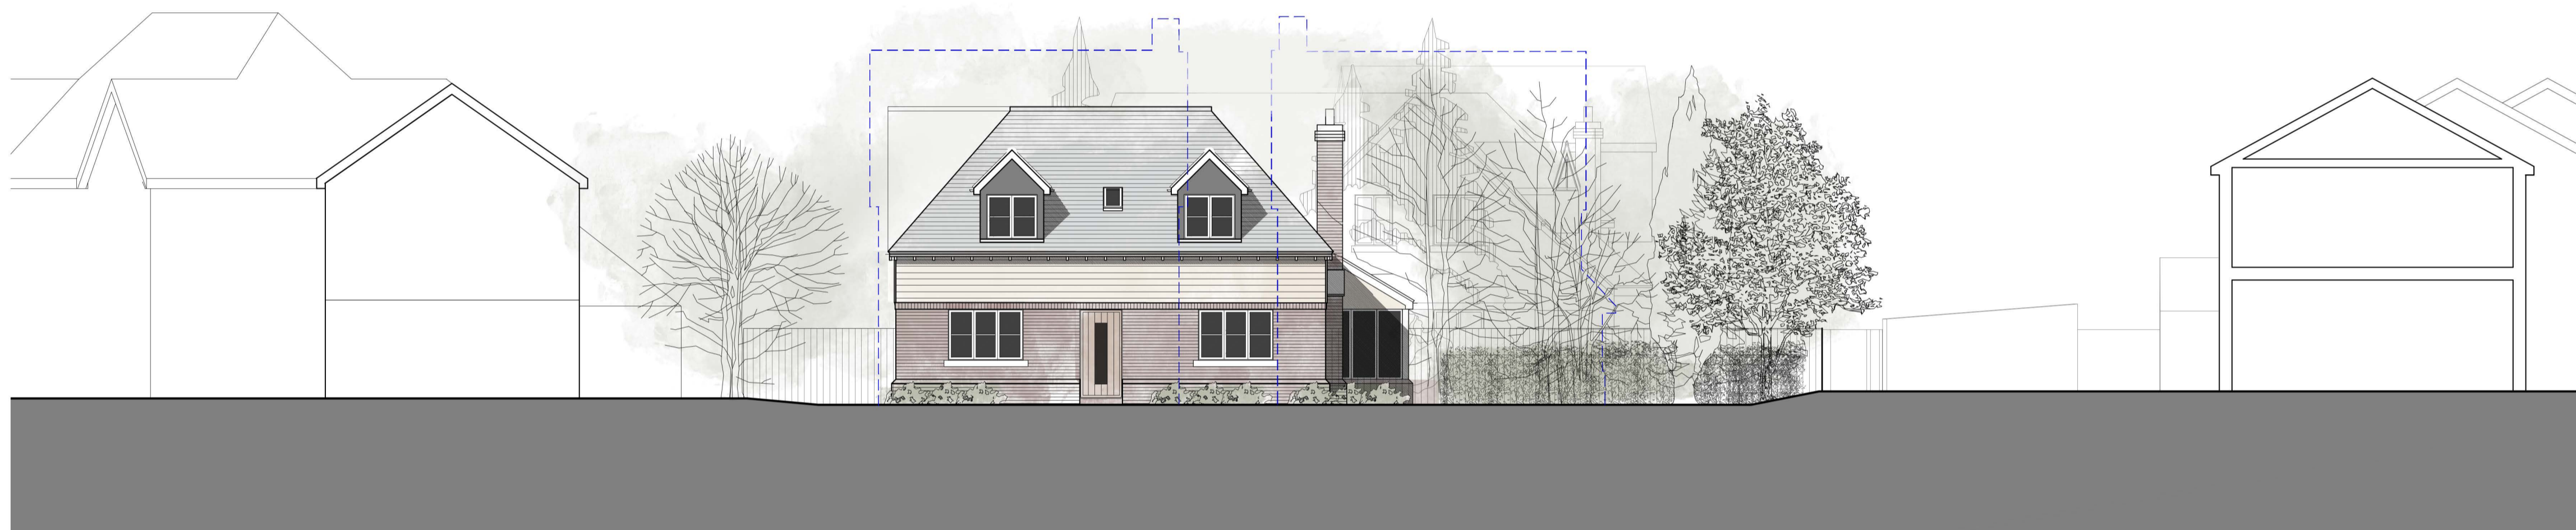


NORTH WEST ELEVATION

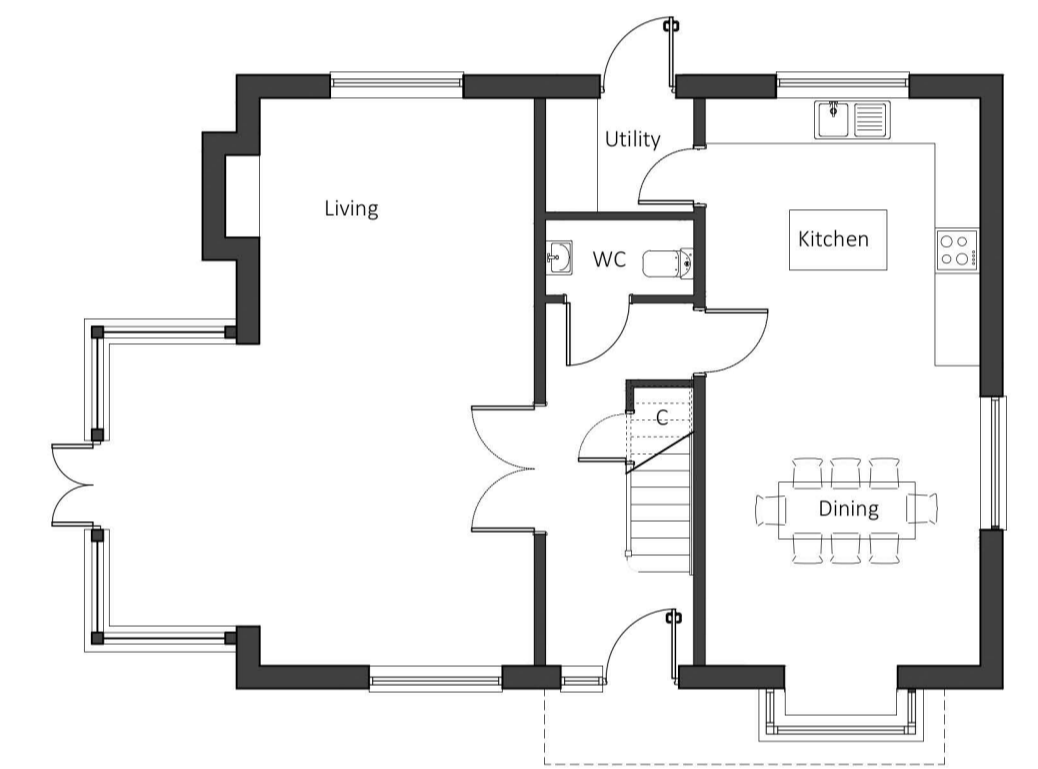

GROUND FLOOR PLAN

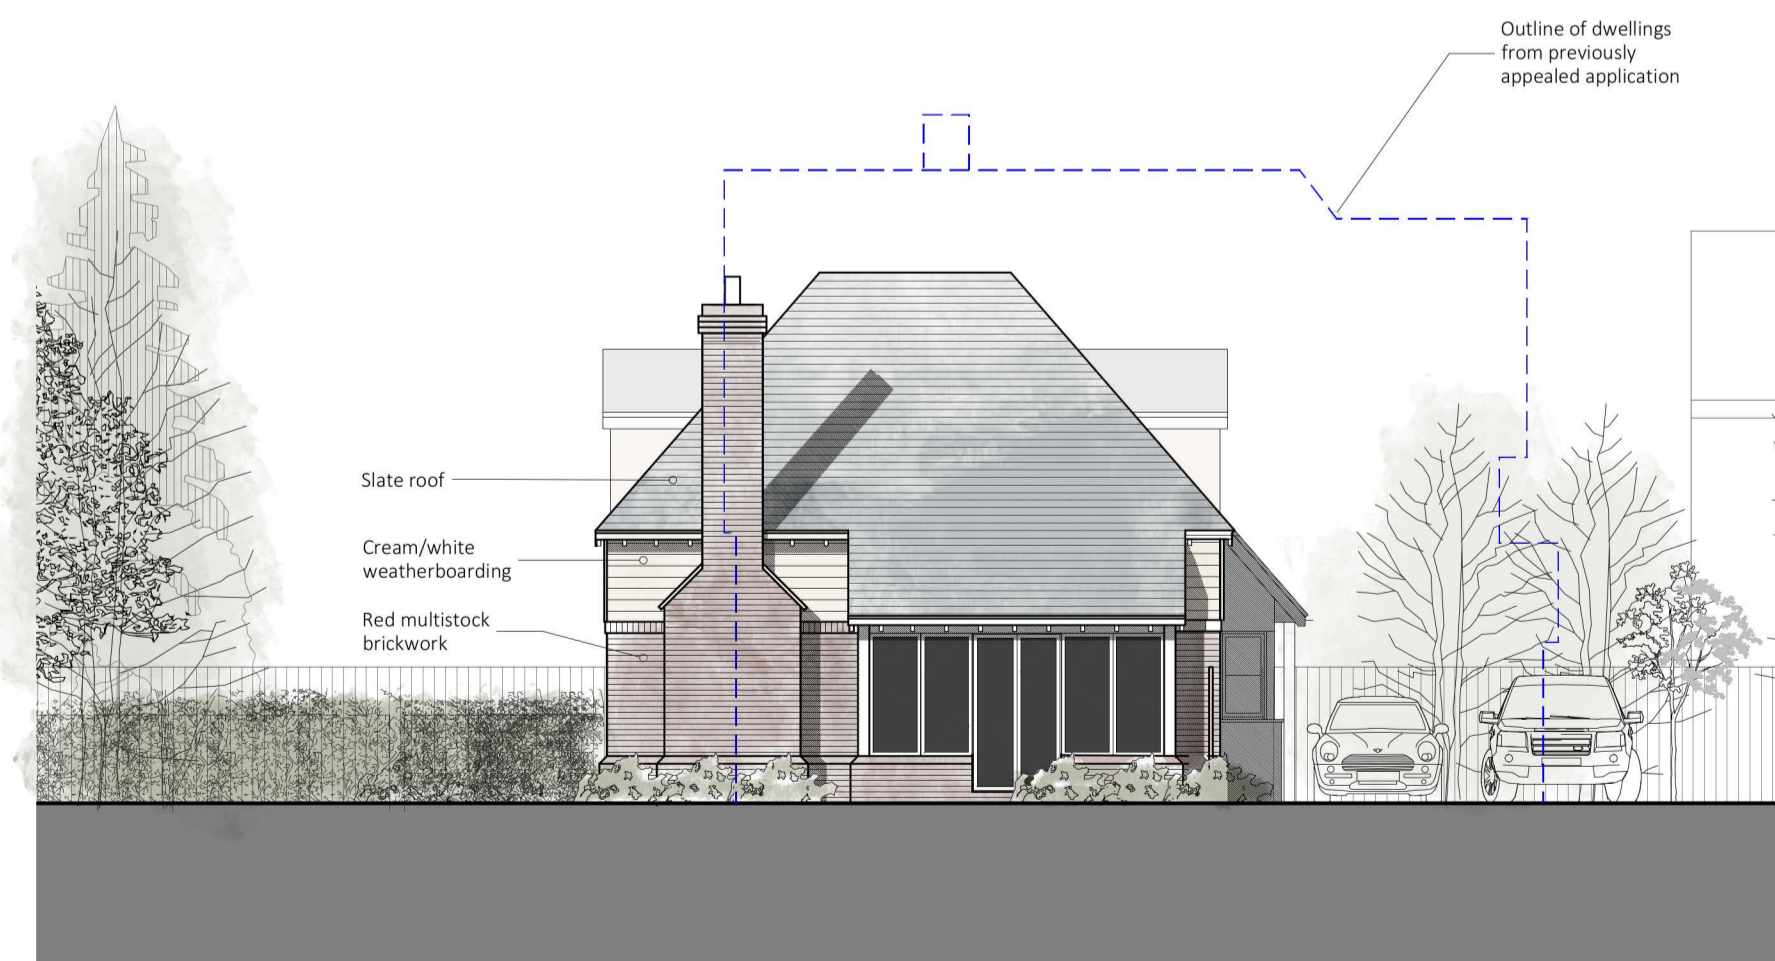

SOUTH WEST ELEVATION

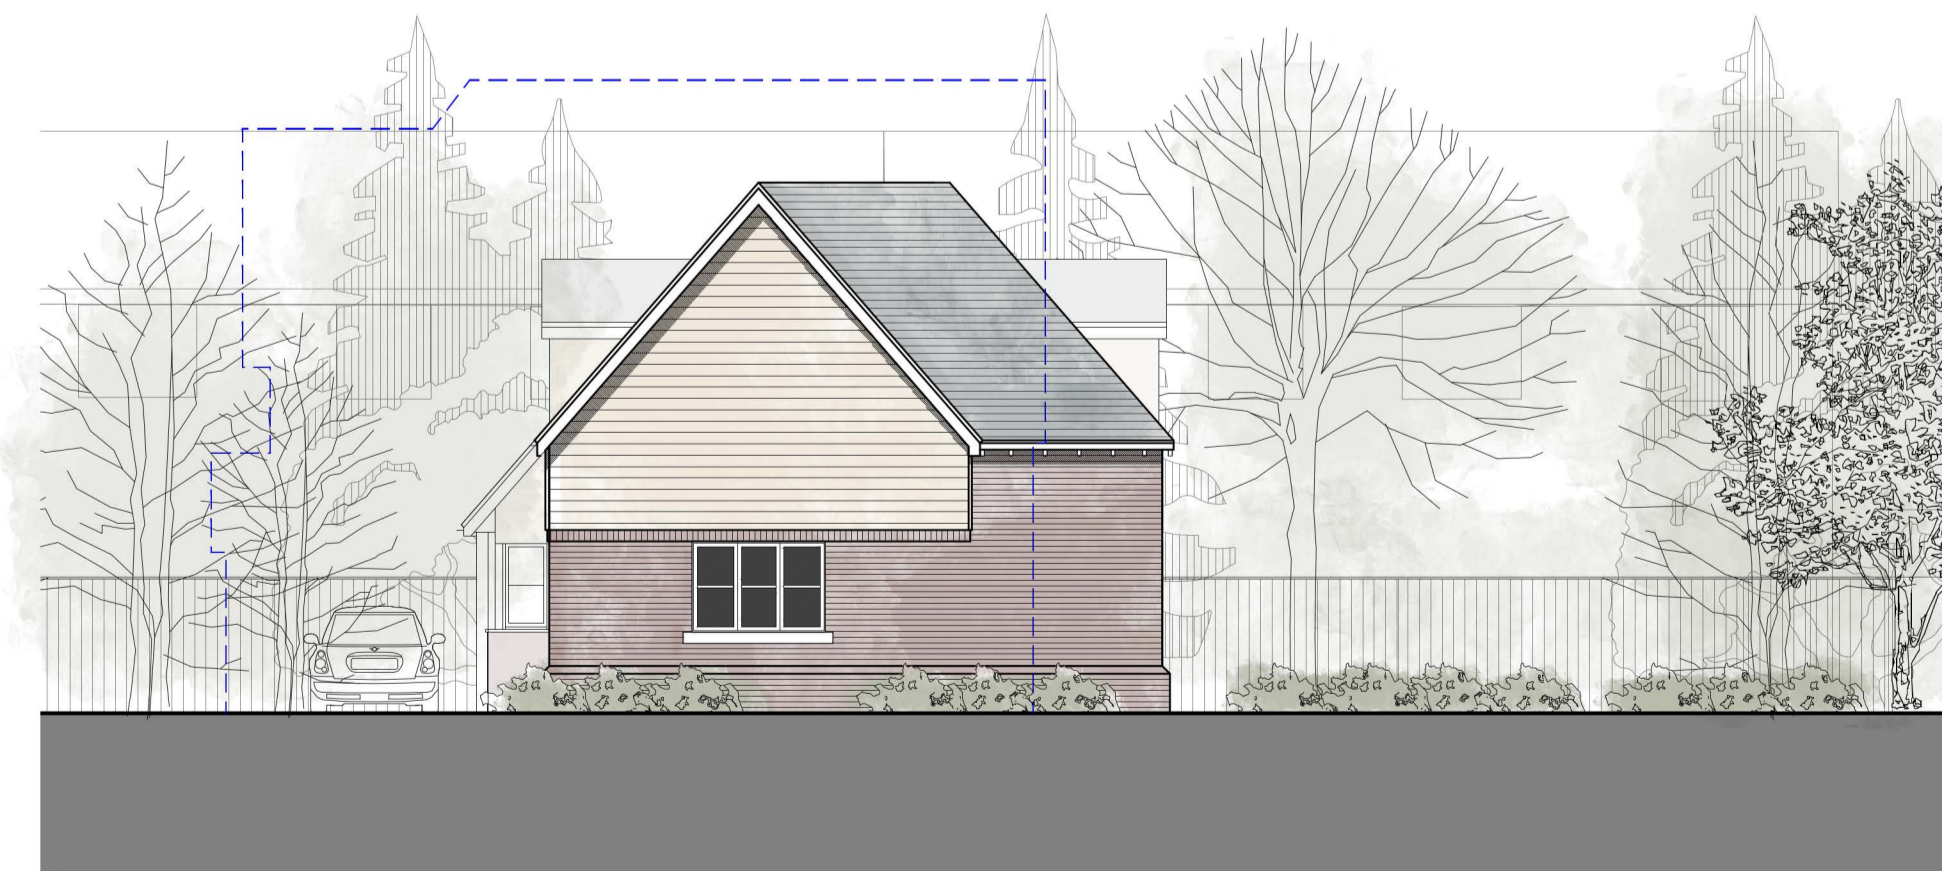

NORTH EAST ELEVATION



3D Image



Client L Fuller

Scale 1:100 @ a1 Date 21/11/20 Job No 20.127.05 Rev B

Project Residential Development Quarry Wood Aldington Kent

Title Plot 3 Plans and Elevations

Evergate Park Barn, Evergate, Smeeth, Ashford, Kent. TN25 6SX Company No. 09363947 T: 01303 814455 E: projects@rdaarchitects.co.uk W: www.rdaarchitects.co.uk © RDA Consulting Architects (Kent) Ltd.



PLANNING

Note: Reproduced from Ordnance Survey Superplan Data © Crown copyright. All rights reserved. RDA Consulting Architects (Kent) Ltd. Licence Number 100022432