




Front Elevation



Side Elevation



Ground Floor Plan
 2 Bedroom 4 Person House 88m² (950sqft)

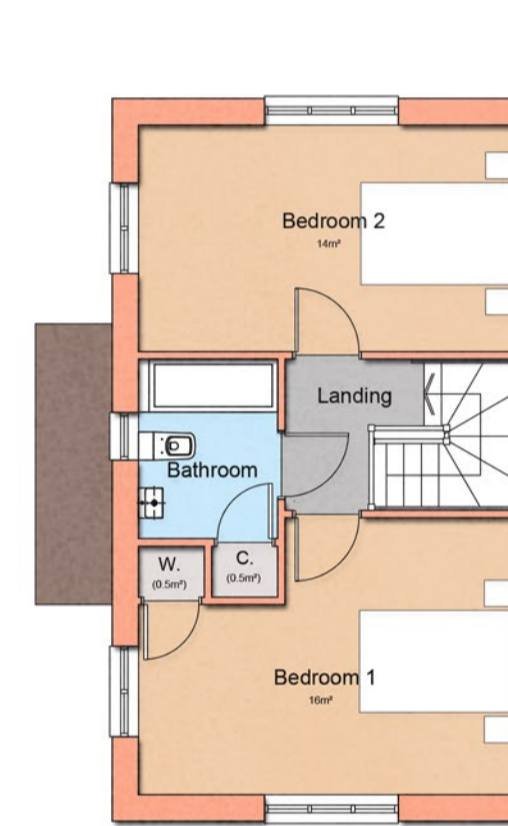


First Floor Plan


Schedule of Materials:	
1.	Facing brickwork - colour mult red
2.	State style roofing to approved sample
3.	UPVC Windows and Doors - colour white
4.	UPVC Gutters and downpipes - colour black



Rear Elevation

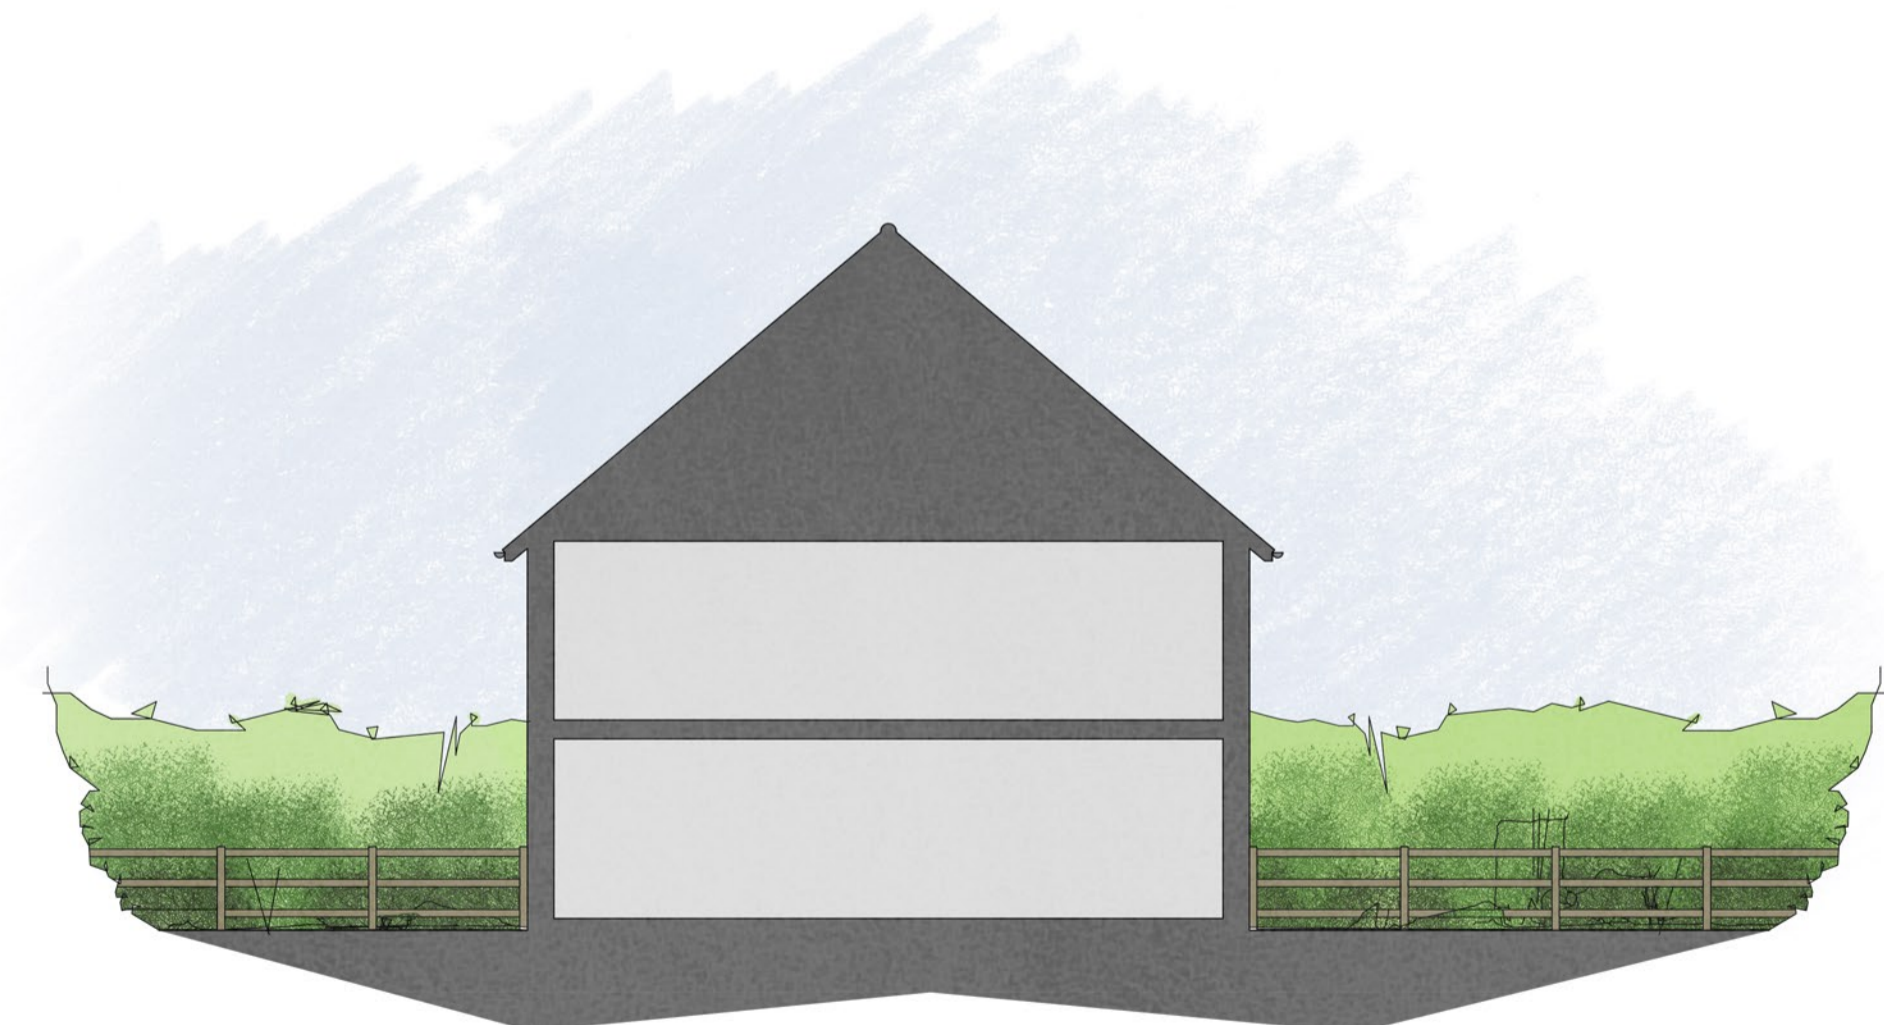

Side Elevation

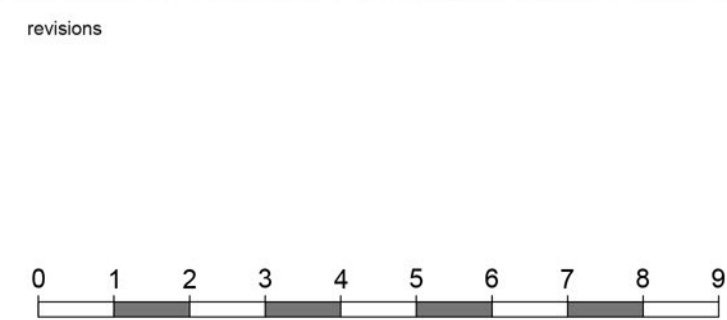

APX ARCHITECTURE



project title
 Medical Centre & Enabling Housing
 Ashford Road
 Kingsnorth
 Ashford
 Kent
 TN23 3BJ

drawing title
 Gala (SA) - Plans and Elevations
 Unit 11
 scale
 1:100@A1
 drawing number
 25_71_13

date
 February 2026
 revision
 -