





Front Elevation

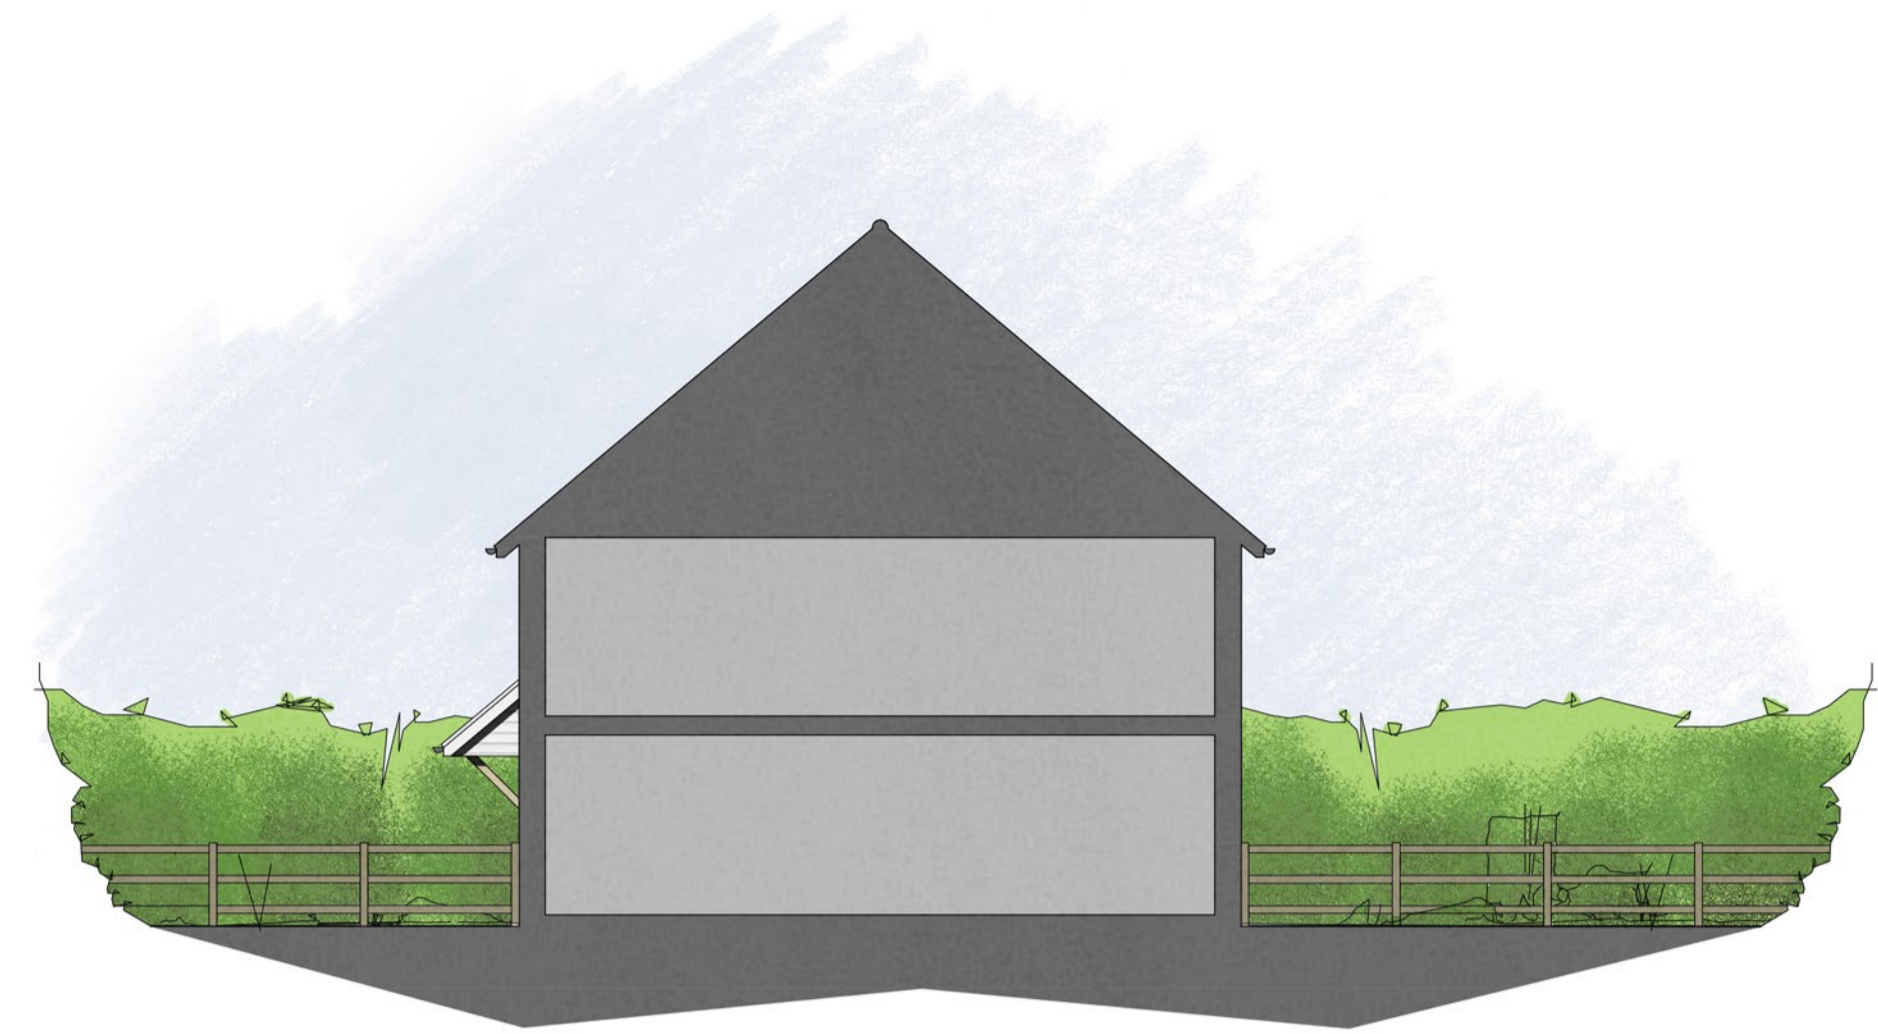

Side Elevation



Ground Floor Plan
Gala - 2 Bedroom 4 Person House 90m² (970sqft)

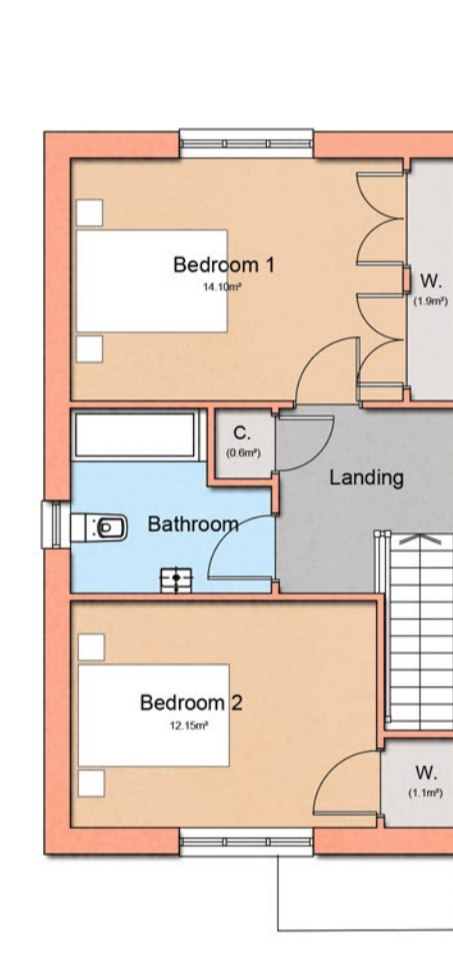

First Floor Plan


Schedule of Materials:	
1.	Facing brickwork - colour mult red
2.	State style roofing to approved sample
3.	UPVC Windows and Doors - colour white
4.	UPVC Gutters and downpipes - colour black



Rear Elevation



Side Elevation

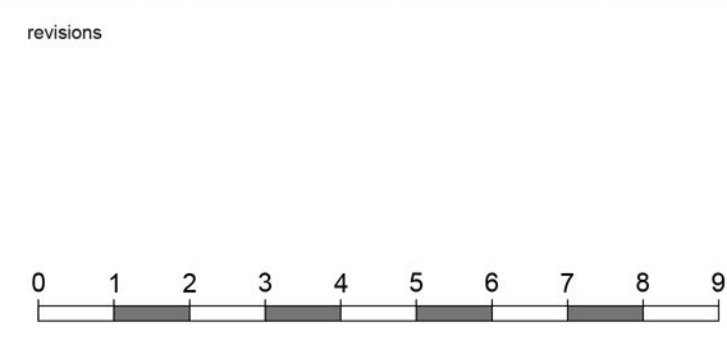

APX ARCHITECTURE



project title
 Medical Centre & Enabling Housing
 Ashford Road
 Kingsnorth
 Ashford
 Kent
 TN23 3BJ

drawing title
 Gala - Plans and Elevations
 Units 12(h), 13, 15(h)
 scale
 1:100@A1
 drawing number
 25_71_14

date
 February 2026
 revision
 A