






Front Elevation

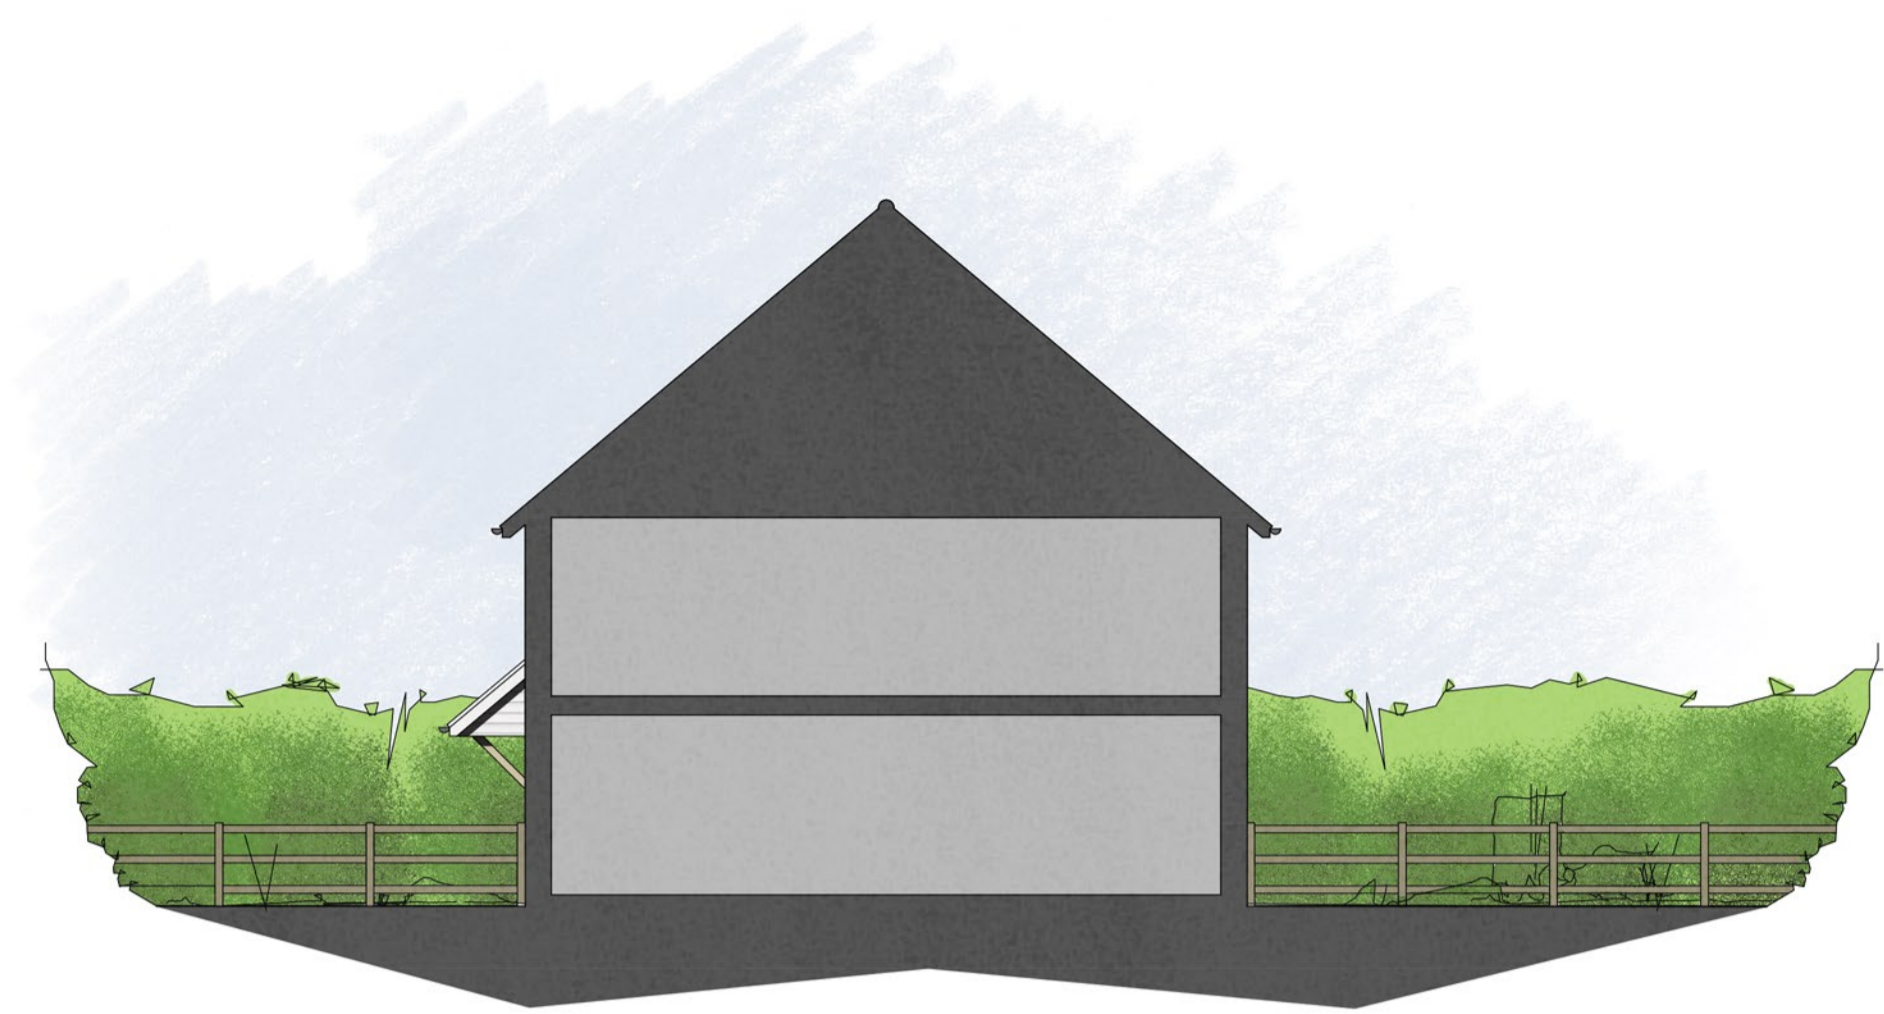

Side Elevation

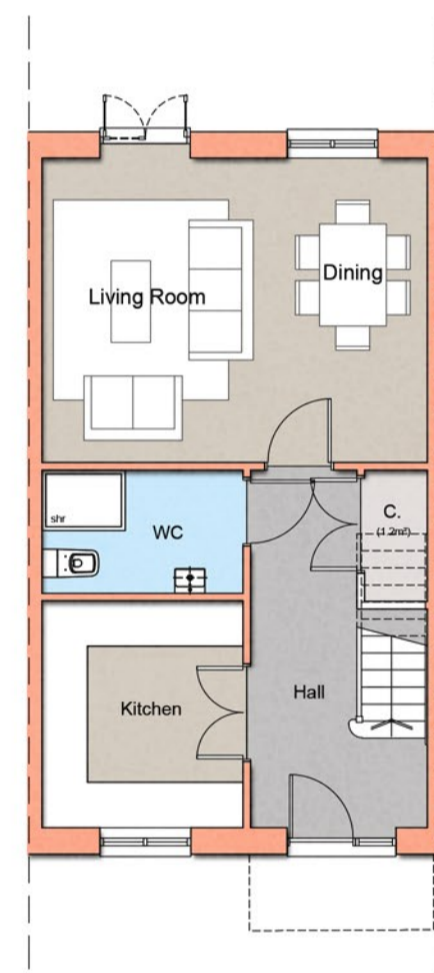

Ground Floor Plan
Gala - 2 Bedroom 4 Person House 90m² (970sqft)

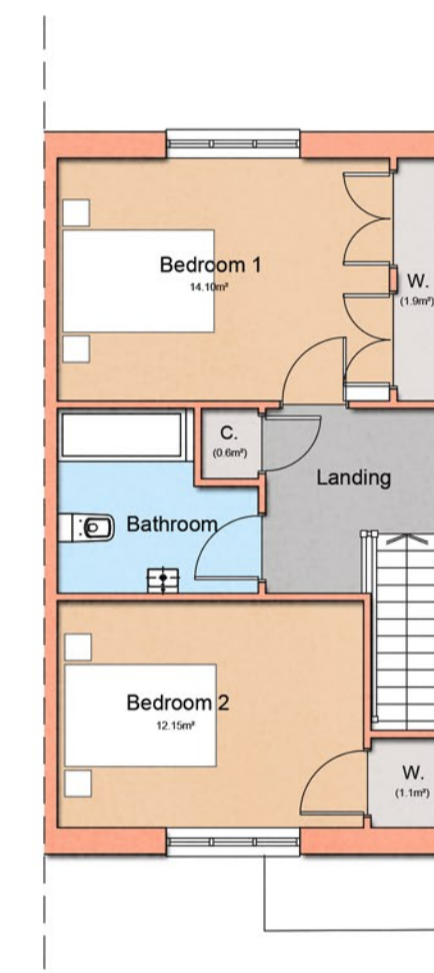


First Floor Plan

| Schedule of Materials: | |
|------------------------|---|
| 1. | Facing brickwork - colour mult red |
| 2. | State style roofing to approved sample |
| 3. | UPVC Windows and Doors - colour white |
| 4. | UPVC Gutters and downpipes - colour black |




Rear Elevation

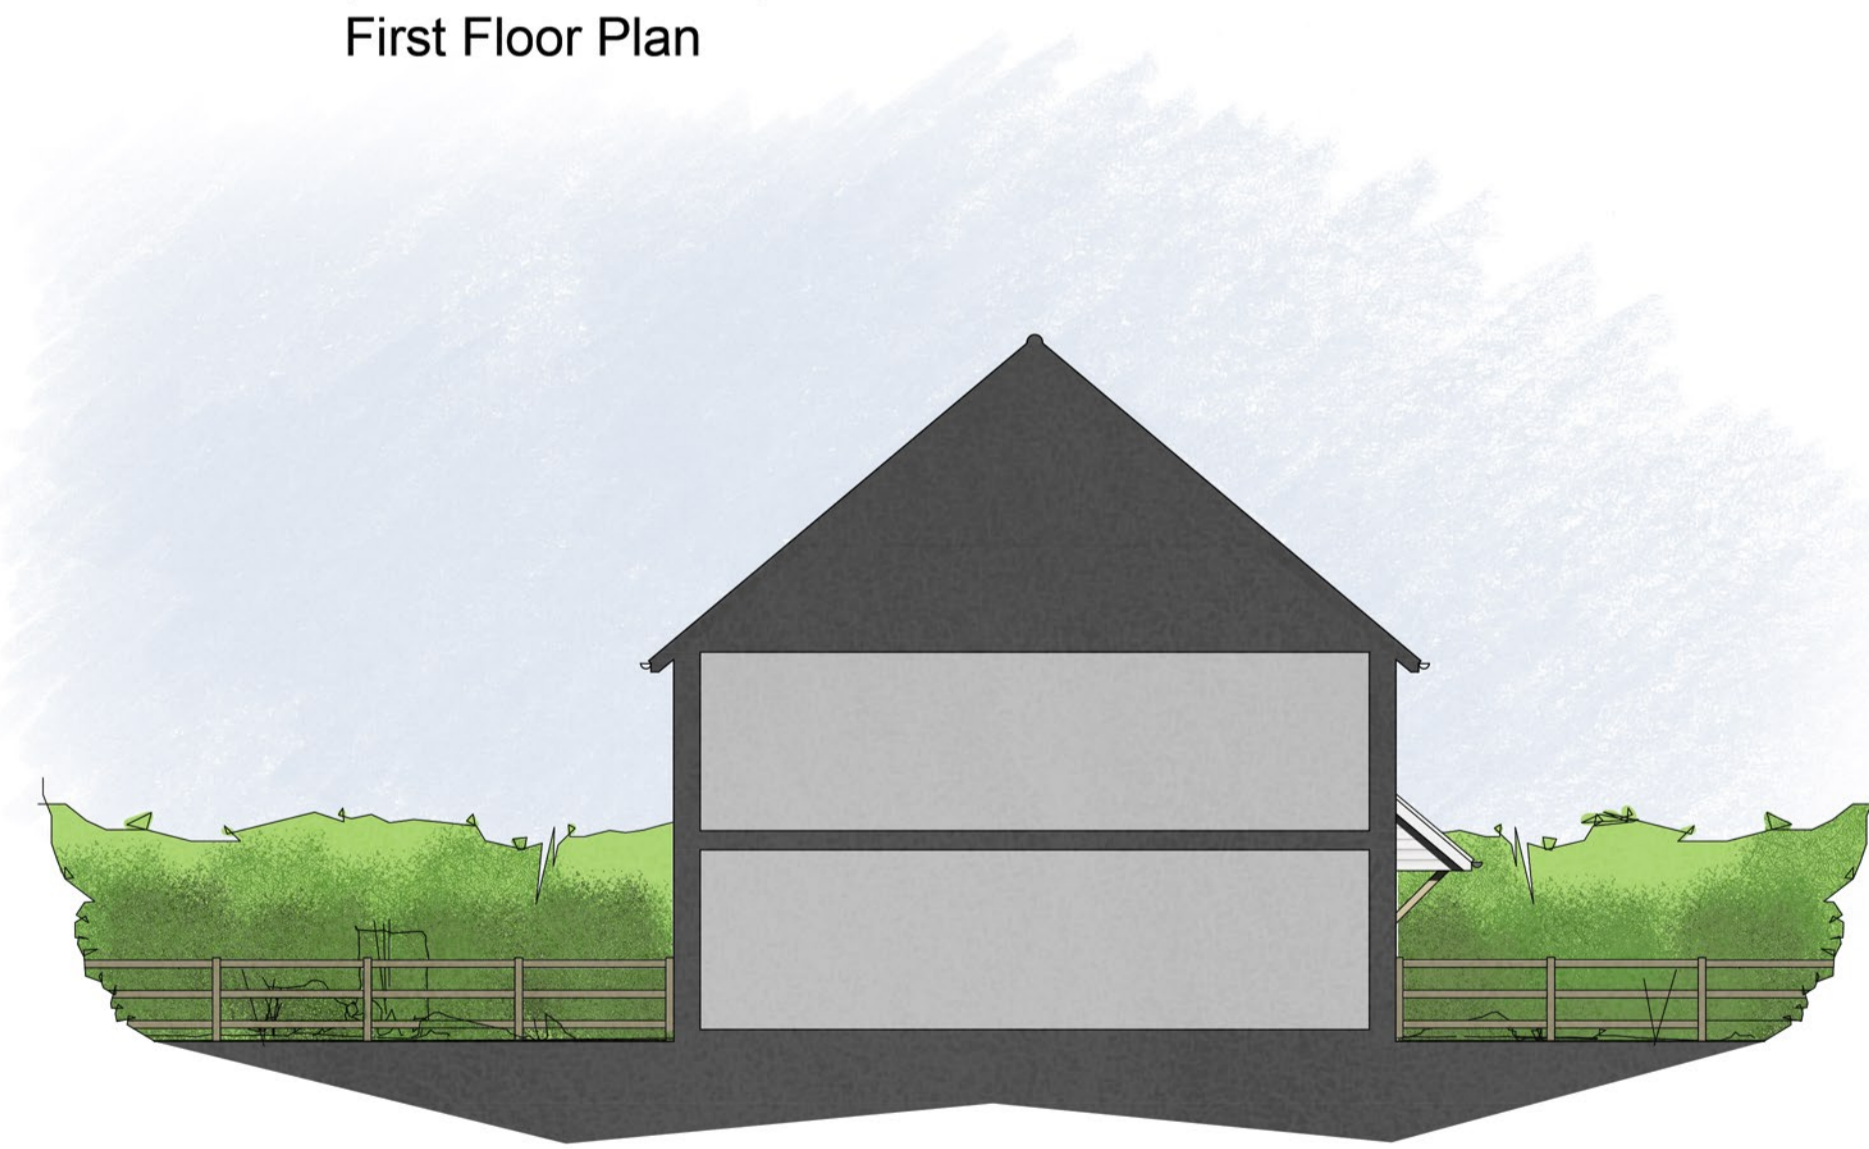

Side Elevation

| revisions | |
|-----------|---------------------------------------|
| A | 07-01-26 Gala middle unit introduced. |

 

APX ARCHITECTURE



project title
 Medical Centre & Enabling Housing
 Ashford Road
 Kingsnorth
 Ashford
 Kent
 TN23 3BJ

drawing title
 Gala M - Plans and Elevations
 Unit 14
 scale
 1:100@A1
 drawing number
 25_71_15

date
 February 2026
 revision
 B