





Front Elevation



Side Elevation

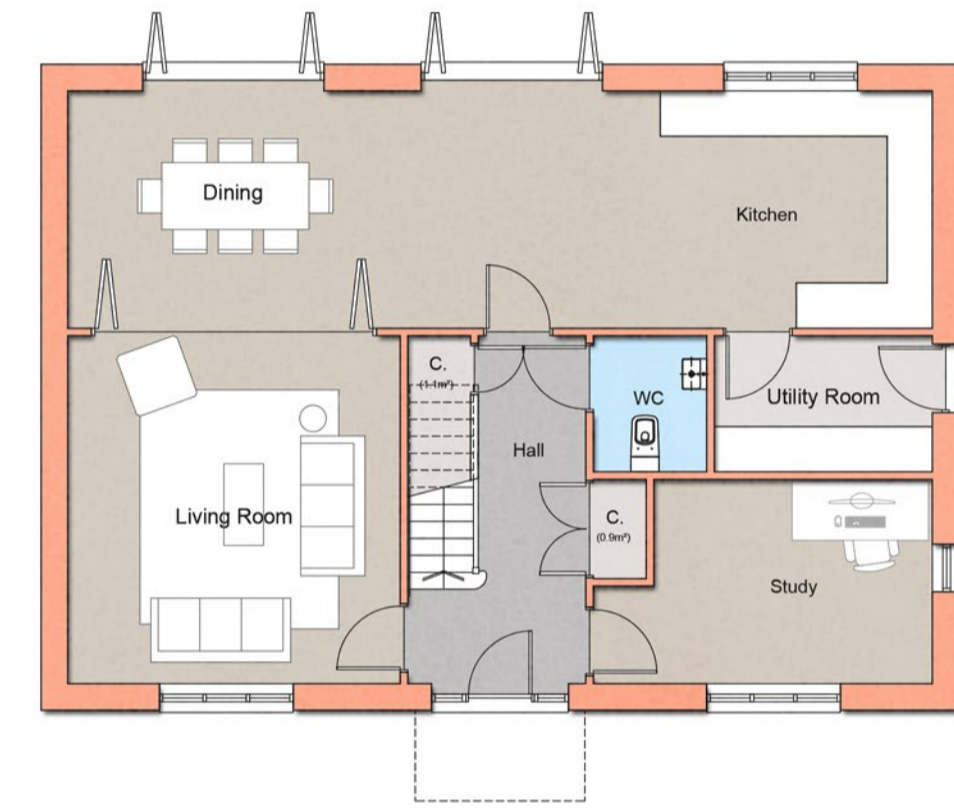

Ground Floor Plan  
Cox - 4 Bedroom 8 Person House 179m<sup>2</sup> (1,930sqft)

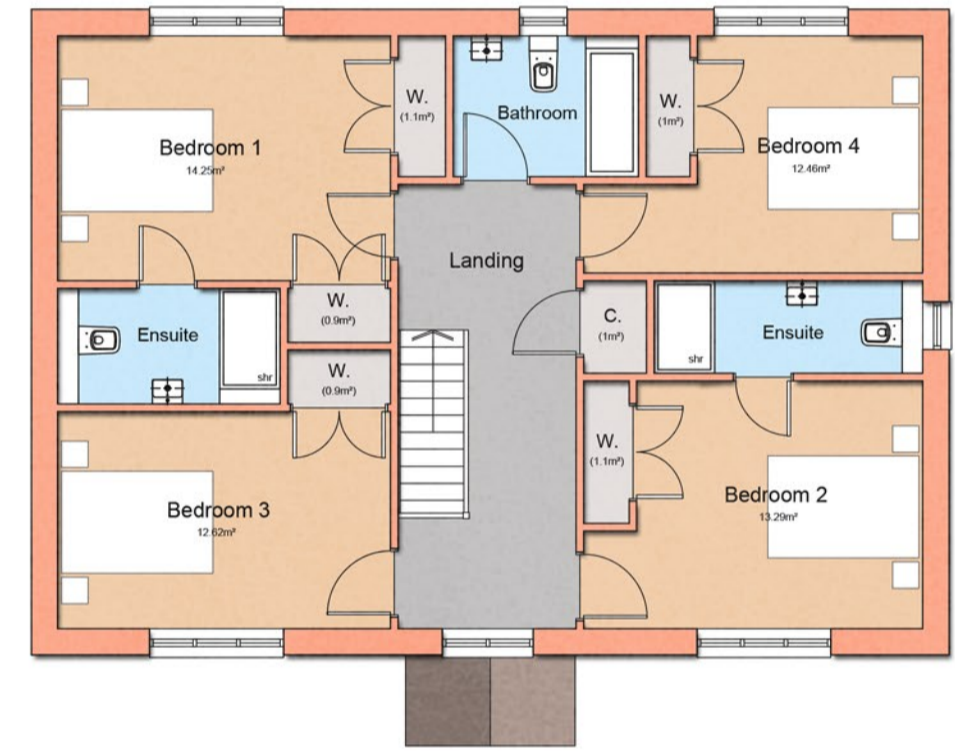

First Floor Plan


Schedule of Materials:	
1.	Facing brickwork - colour mult red
2.	Small element tile
3.	UPVC Windows and Doors - colour white
4.	UPVC Gutters and downpipes - colour black



Rear Elevation



Side Elevation

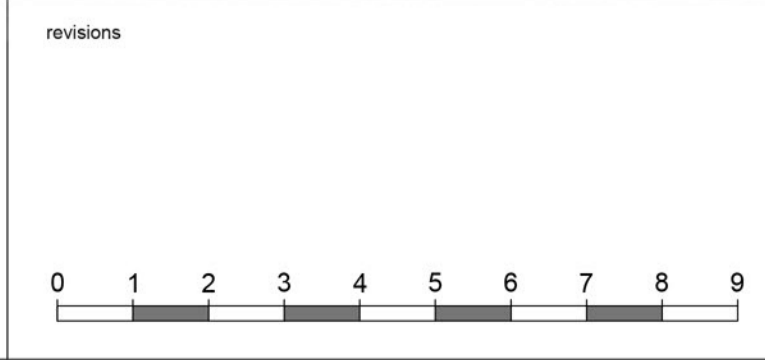

	project title Medical Centre & Enabling Housing Ashford Road Kingsnorth Ashford Kent TN23 3BJ	drawing title Cox - Plans and Elevations Unit 6 scale 1:100@A1 drawing number 25_71_19	date February 2026 revision B
--	---	--	--