




Front Elevation

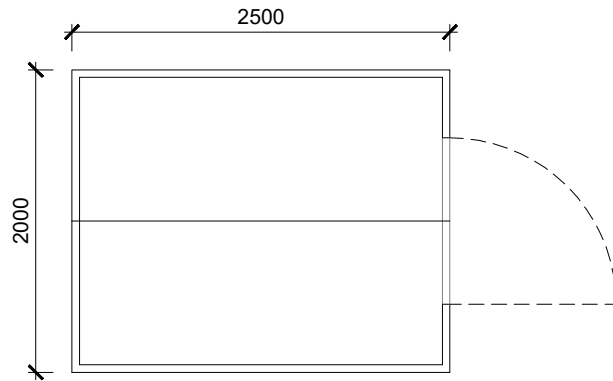

Plan

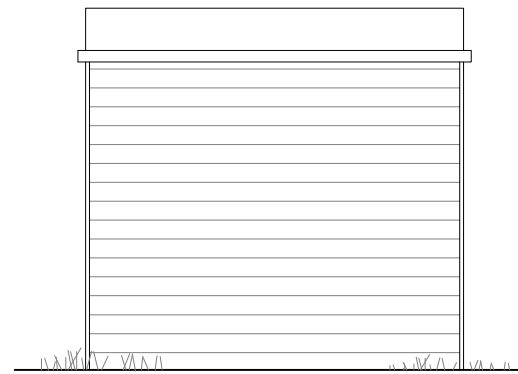

Side Elevation

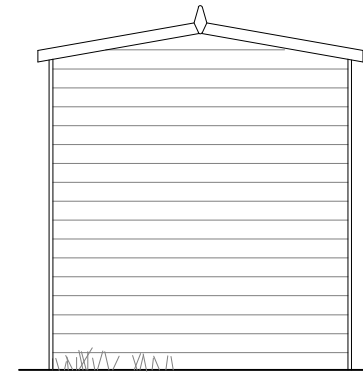

Rear Elevation

1 ELEVATIONS Small Garden Shed
SCALE 1:50

Rev Date Description



APX ARCHITECTURE



Client / Project
Medical Centre & Enabling Housing
Ashford Road
Kingsnorth
Ashford
Kent
TN23 3BJ

Drawing Description
Garden Sheds
Scale
1:50@A3
Drawing Number
25_71_20

Date
February 2026
Revision