


Ground Floor Plan
95sqm
3 bed 5p
Type 2 detached

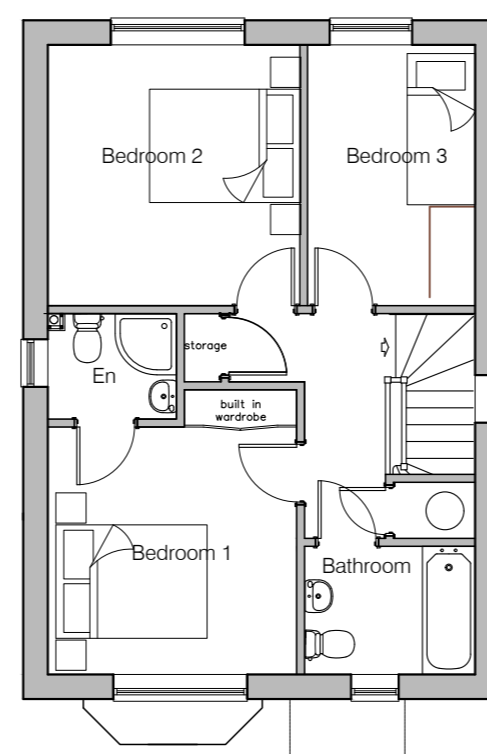


First Floor Plan




Front Elevation



Rear Elevation

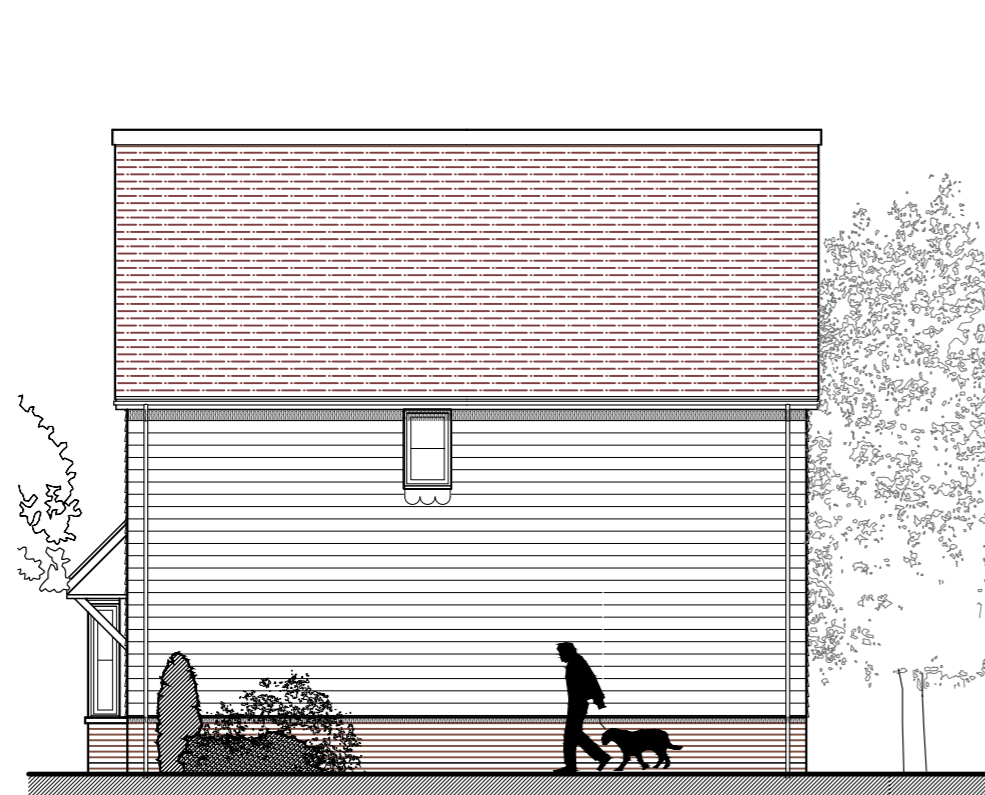

Side Elevation

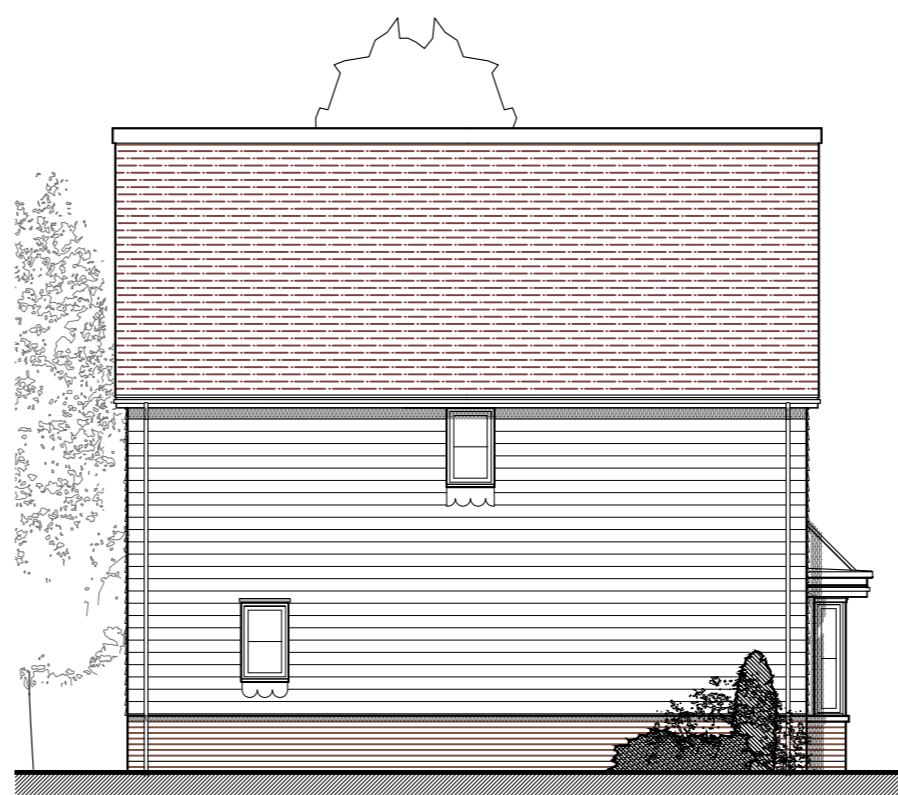

Side Elevation

client
Matthew Homes Ltd

project
**Land at Westfield Down
Westfield, East Sussex**

title
House types 2 detached

john finch partnership
chartered architects & town planning consultants

88 broomfield road
chelmsford cm1 1ss
01245 354319/250780
admin@johnfinchpartnership.co.uk

www.johnfinchpartnership.co.uk	
date 02:08:17	scale 1:100
drawn MH/SC	checked RH
dwg no 3016:04	revision A