


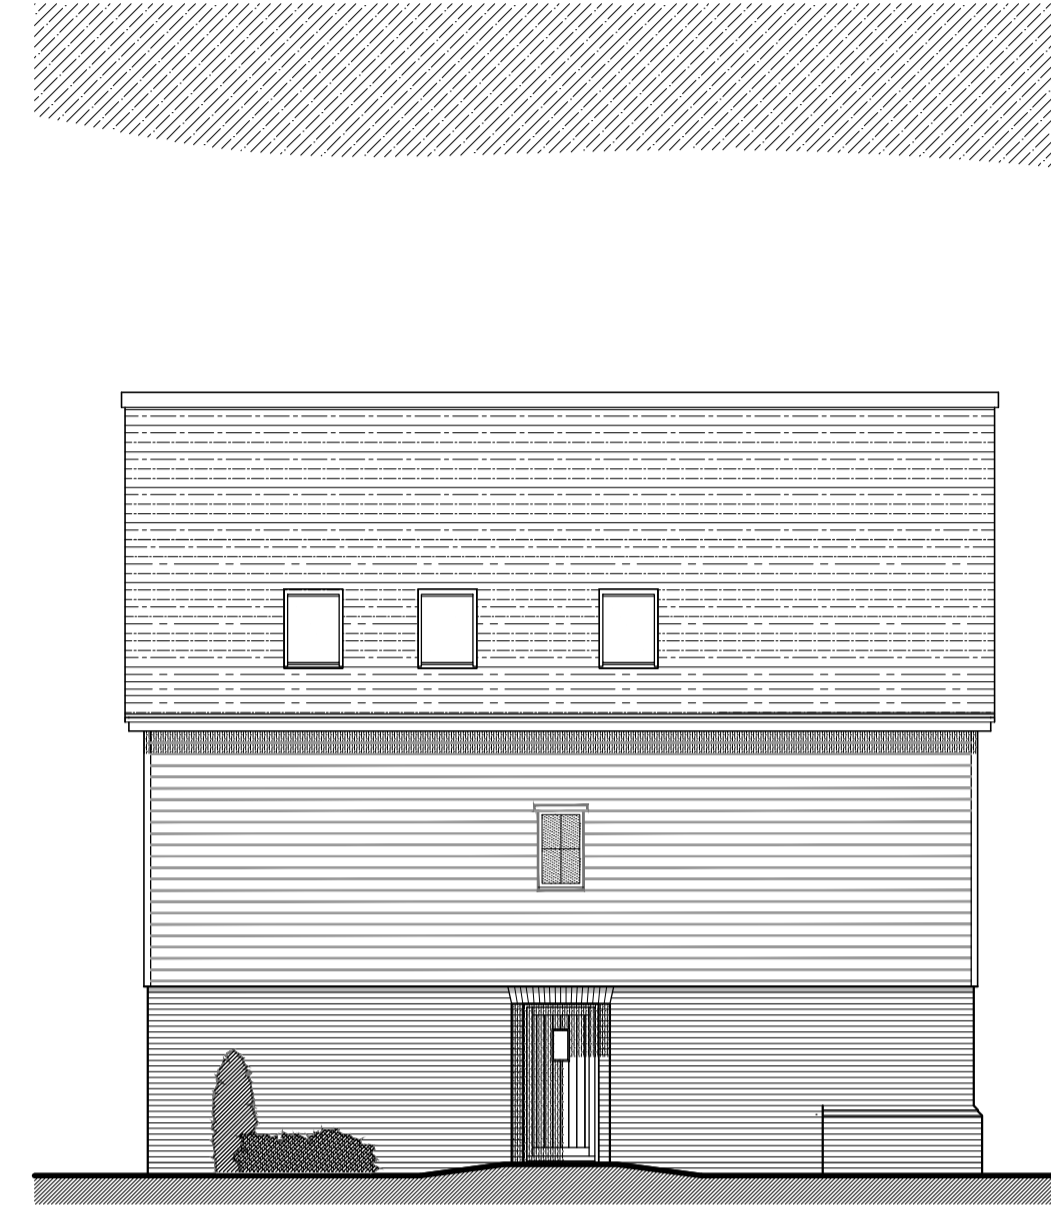


Front Elevation




Rear Elevation




Side Elevation

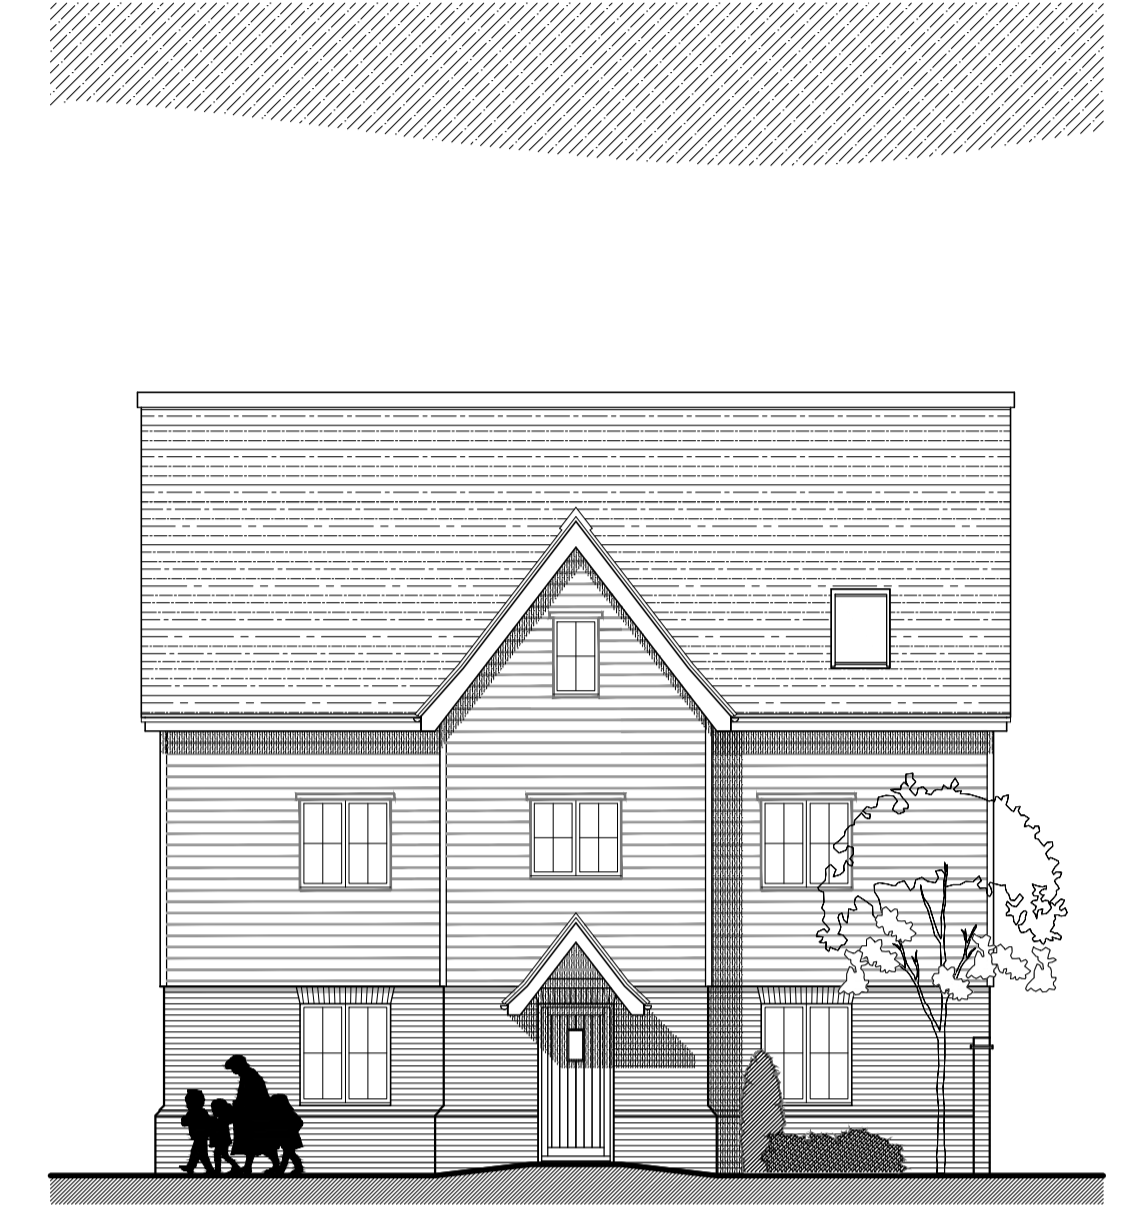


Side Elevation

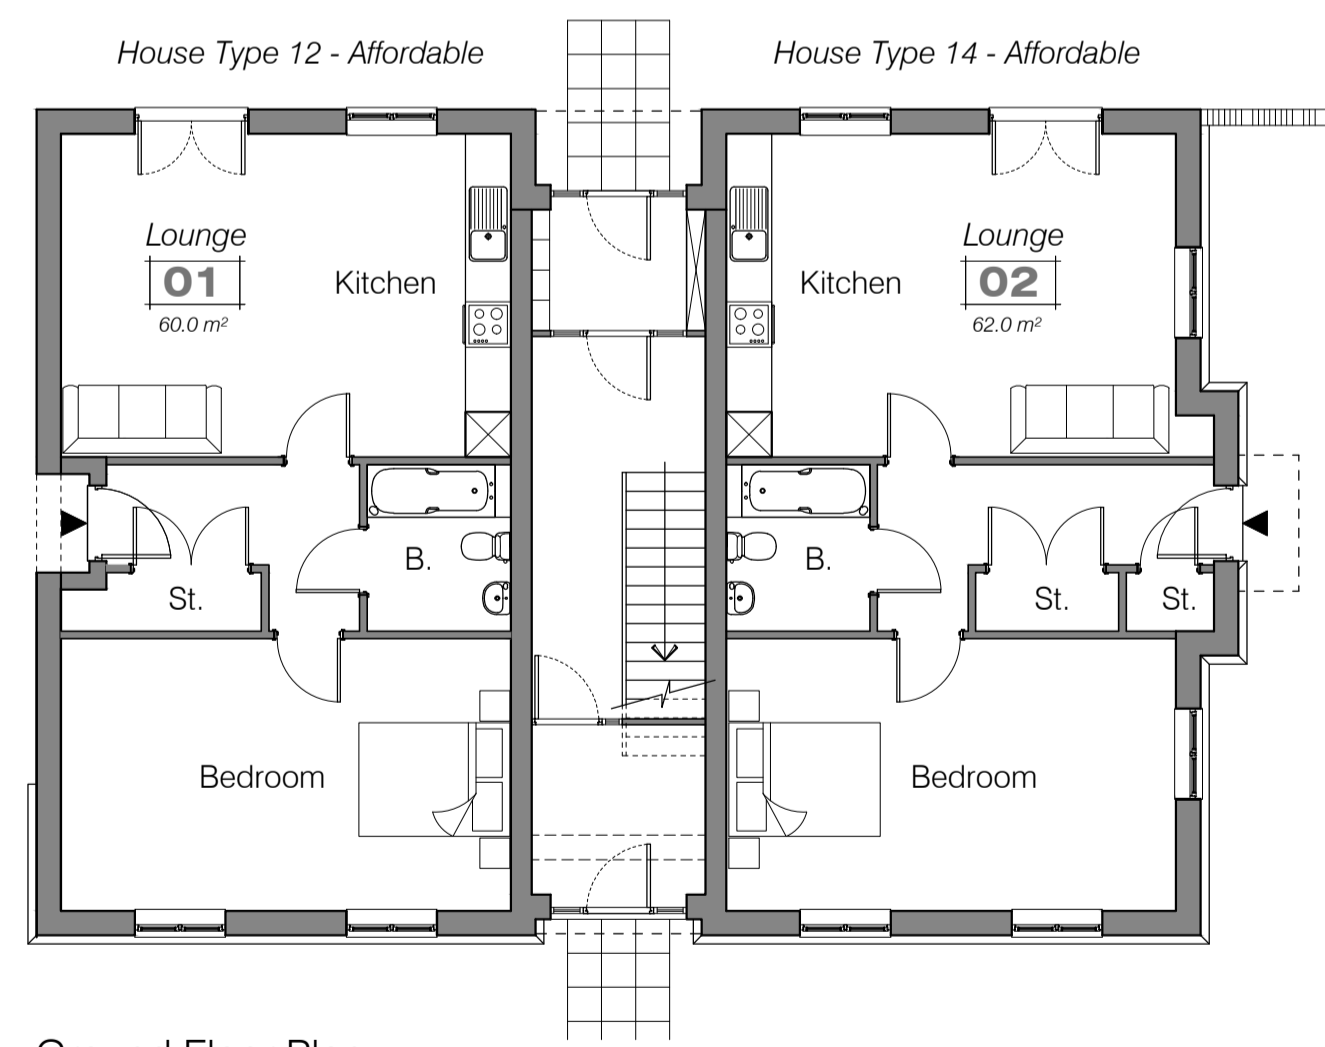

Ground Floor Plan

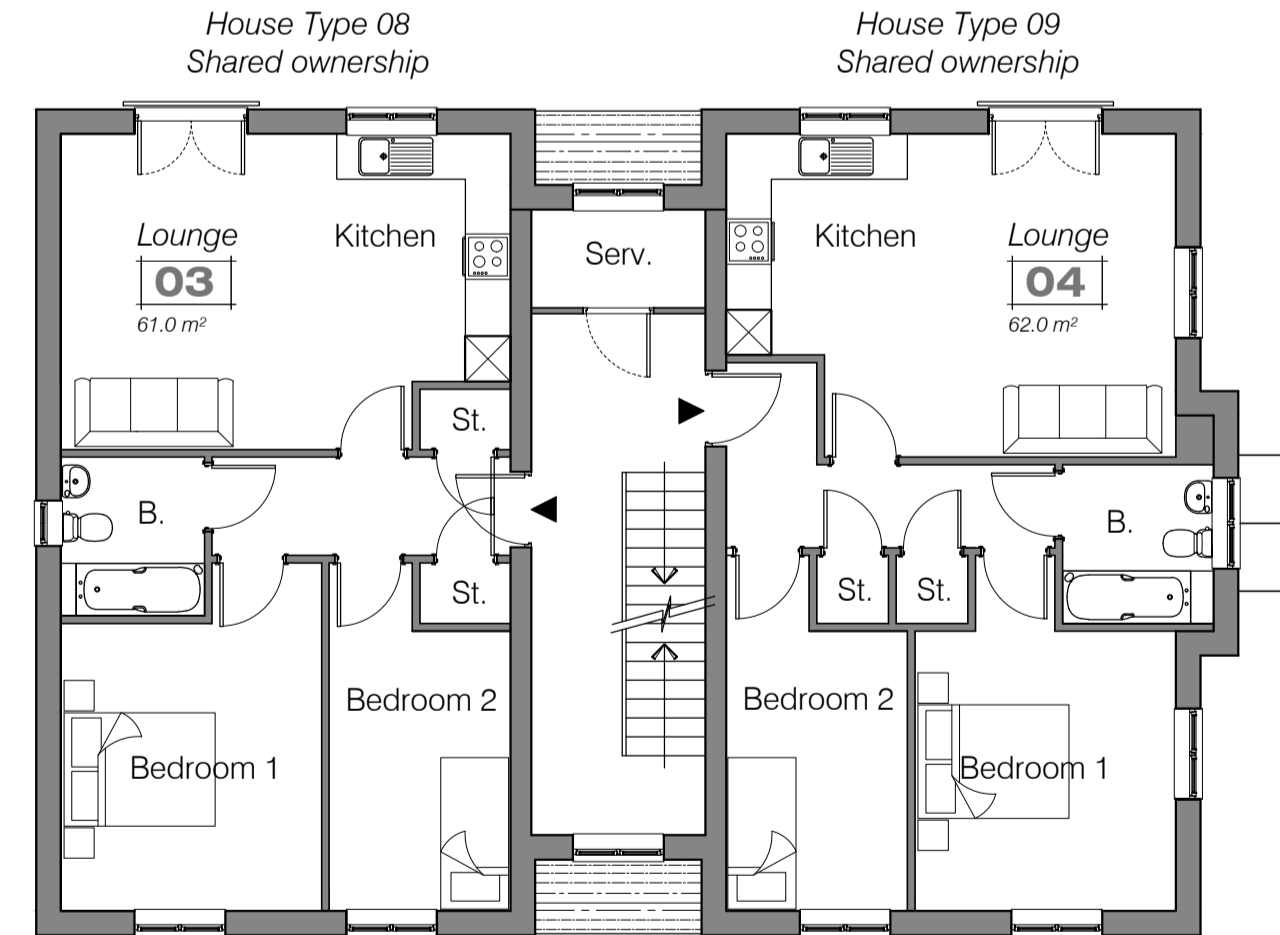

First Floor Plan

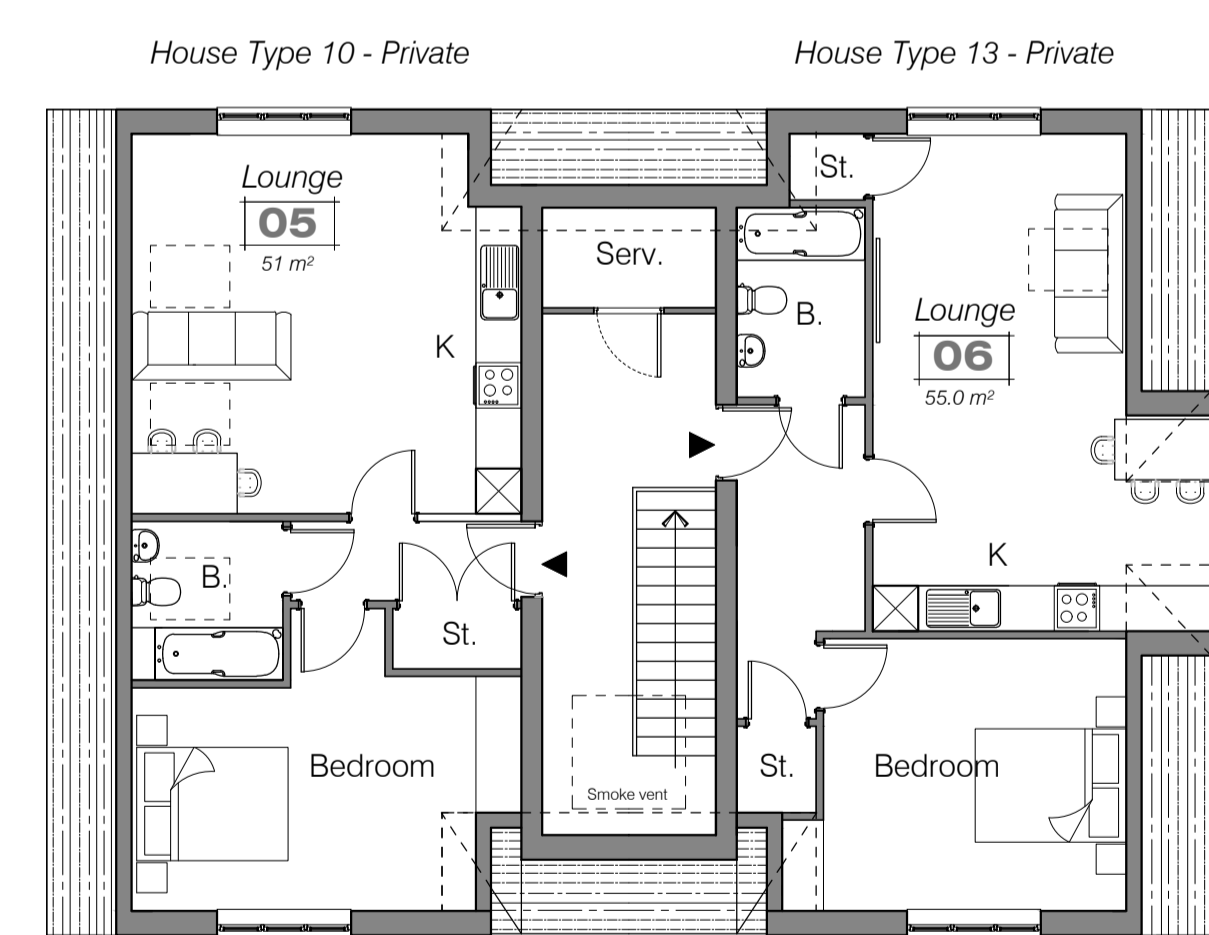

Second Floor Plan

Rev. B 05.03.18 Shared ownership units identified. Units 09 and 12 converted to one bedroom apartments.
Rev. A 26.02.18 Separate entrances provided for private GF apartments. House type references revised.


client **Matthew Homes Ltd**

project **Land at Westfield Down
Westfield, East Sussex**

title **Flat Types 8, 9, 10, 12, 13 & 14**

john finch partnership

chartered architects & town planning consultants

  88 broomfield road
chelmsford cm1 1ss
01245 354319/250780
admin@johnfinchpartnership.co.uk

www.johnfinchpartnership.co.uk
date 01:12:16 scale 1:100
drawn TW checked
dwg no. **3016:10** revision **B**