




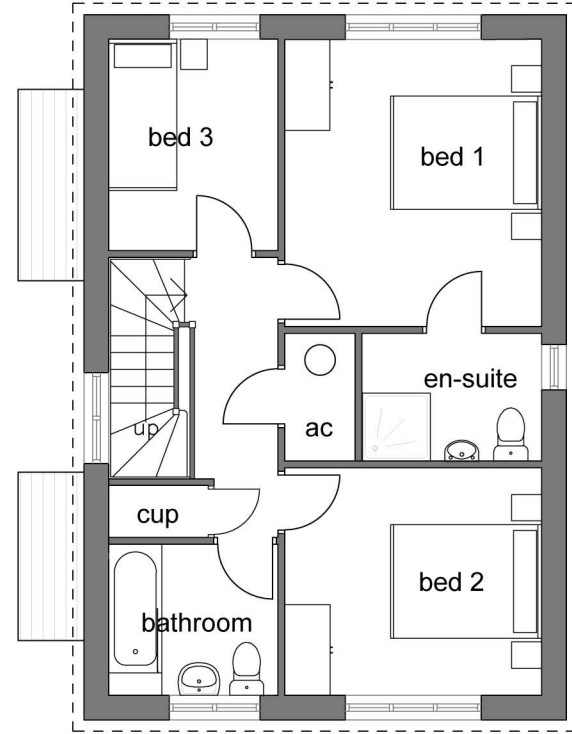


first floor plan

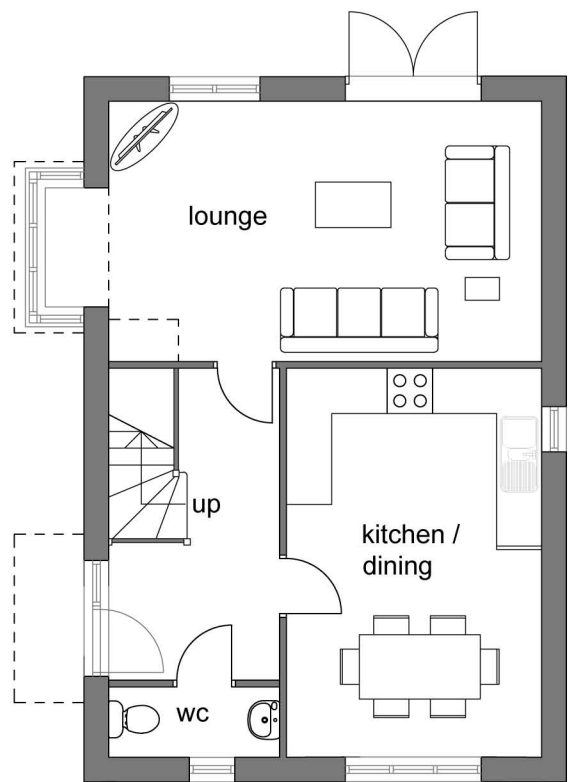

ground floor plan

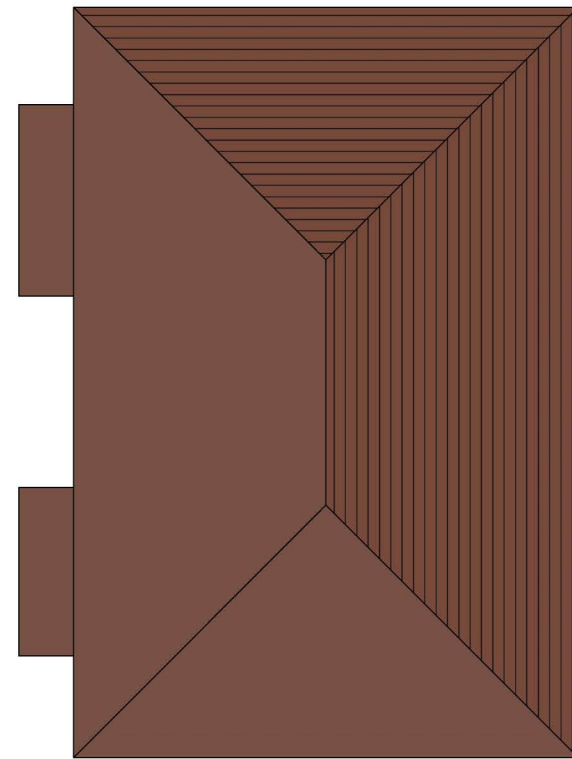

roof plan

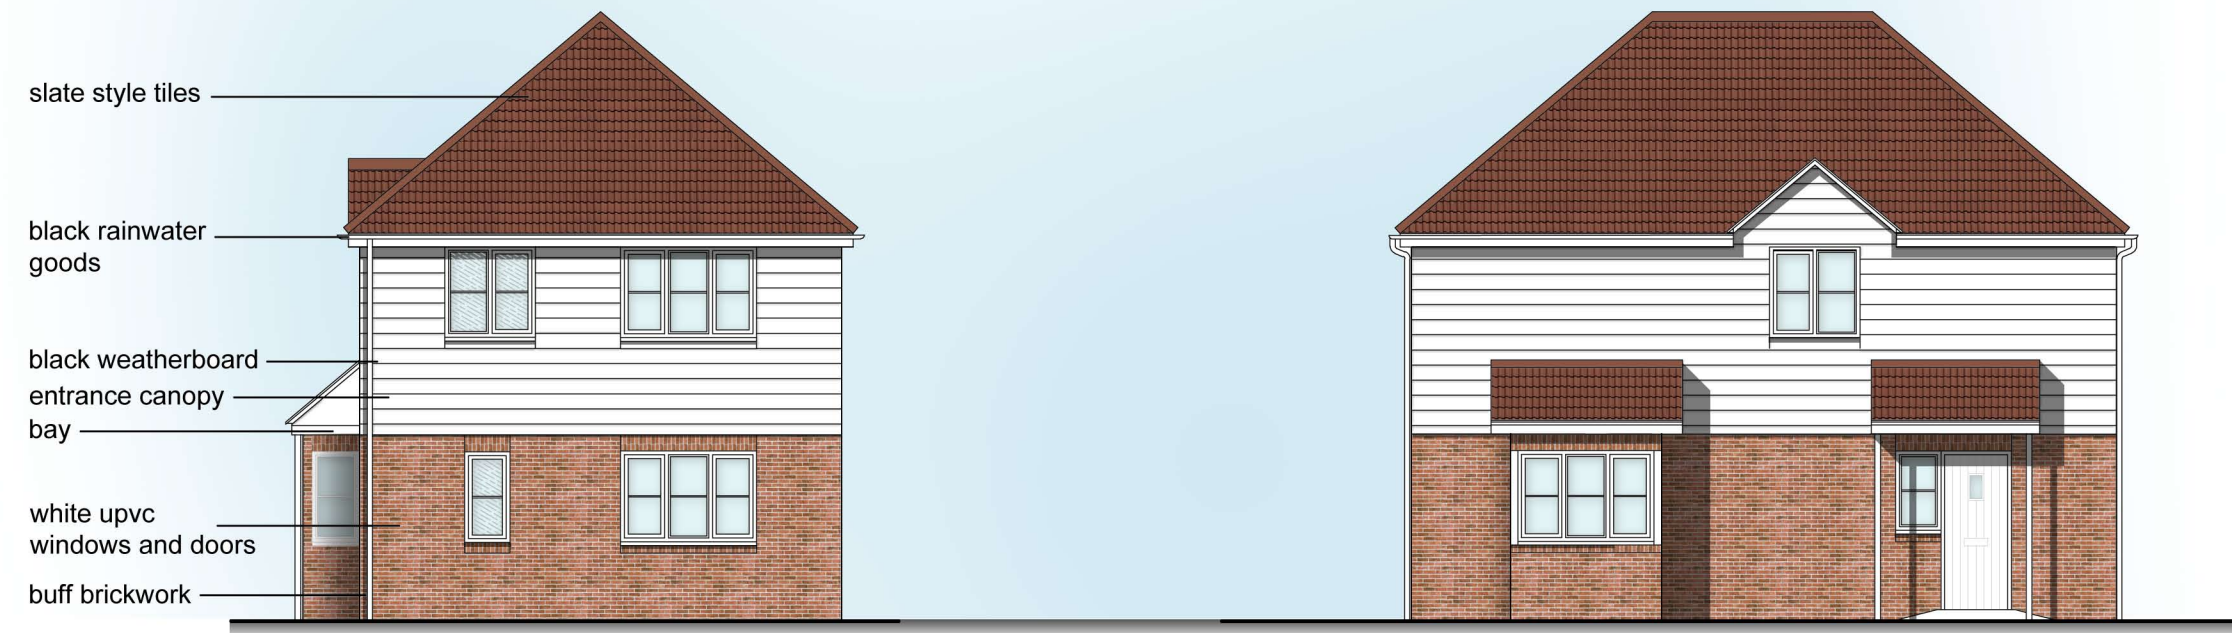

front elevation

side elevation



rear elevation

side elevation

sissinghurst, kent



house type d with bay (plot 5)

number: 3589/sk10b | date: sept 2019 | scale: 1:100@A2 | drn: lh chkd: ge appd: ge

subject to site survey and l.a. approvals
client: Golding Homes

gdm architects

gdm architects
the master's house, college road,
maidstone, kent. ME15 6YF
T 01622 760670
E info@gdmarchitects.co.uk
W www.gdmarchitects.co.uk
© copyright gdm architects ltd