

Do not scale from this drawing.

This drawing is for planning purposes only. It is not intended to be used for construction purposes. The accuracy of this drawing may be reliant upon survey information provided by third parties. Whilst all reasonable efforts are used to ensure drawings are accurate, **edge** Placemaking Group Ltd accept no responsibility or liability for any reliance placed on, or use of, this plan by anyone for purposes other than those stated above or for errors arising from third party information.


This drawing and the works depicted are the copyright of **edge** Placemaking Group Ltd.

PLANNING

Materials

Walls: 'Wealden style' brick stock and white weather boarding

Roof: Plain 'wealden style' roof tiles

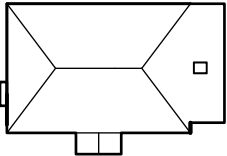

Rev. B	17/5/23	Roof pitch/height and material amend
Rev. A	3/1/23	Title block amend

The Weald, Church Lane,
Laughton

Plot 3
Elevations


Job ref: 399	Drawing number: P103	Revision: B
Scale: 1:100 @ A3		Date: January 2023



part of
edge Placemaking Group Ltd
Company Reg No 11447550 VAT No 299072069

Suite 2
7 Buttermarket
Thame
Oxfordshire
OX9 3EW


01865 522395
enquiries@edgeUD.co.uk
www.edgeUD.co.uk

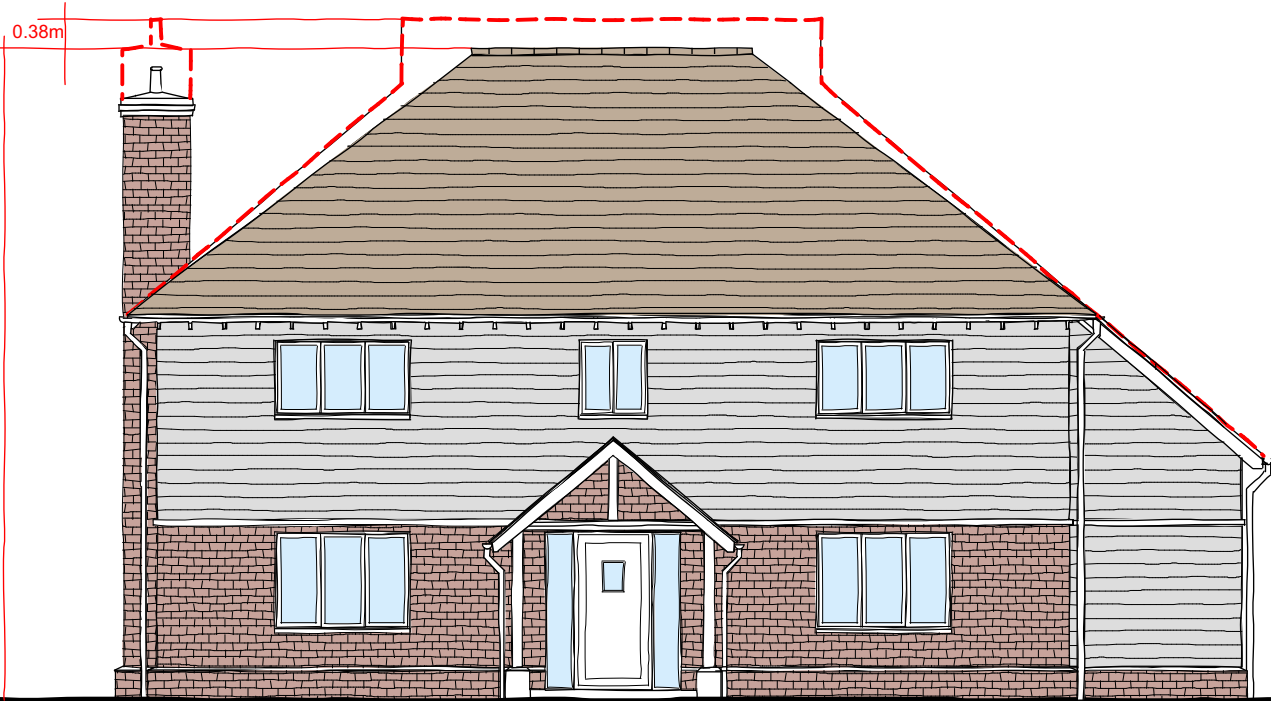


FRONT ELEVATION



SIDE ELEVATION

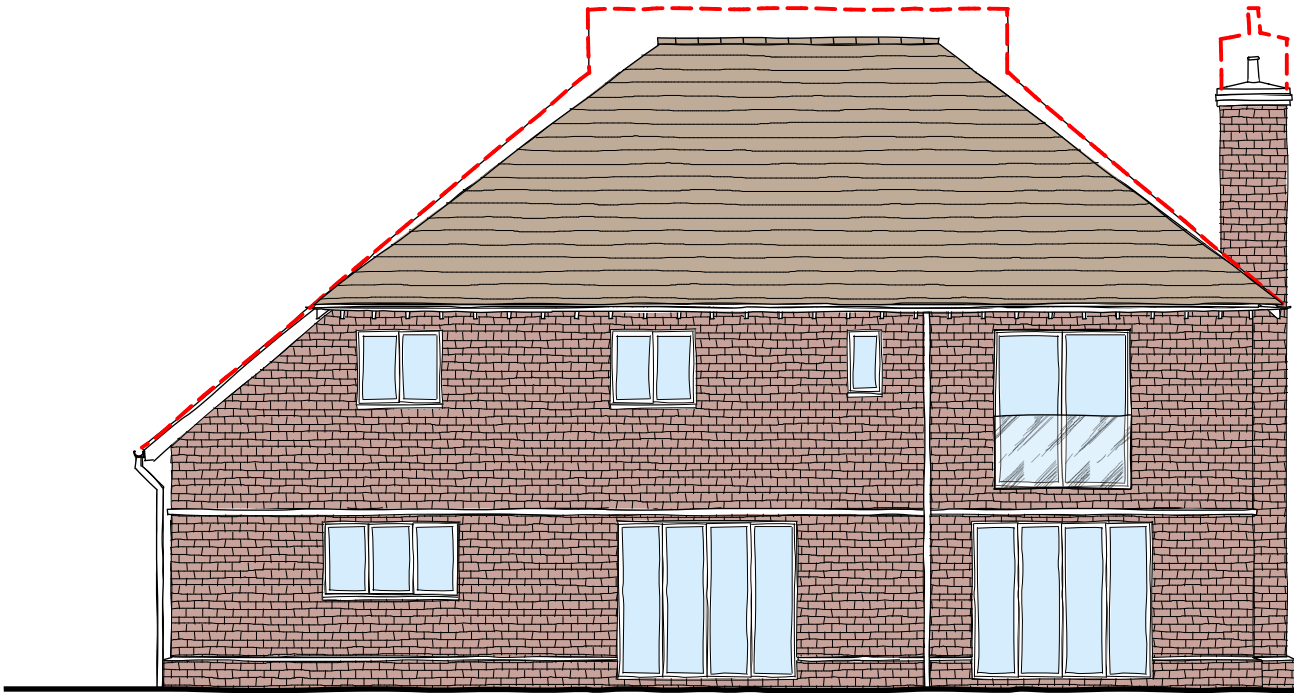

REAR ELEVATION

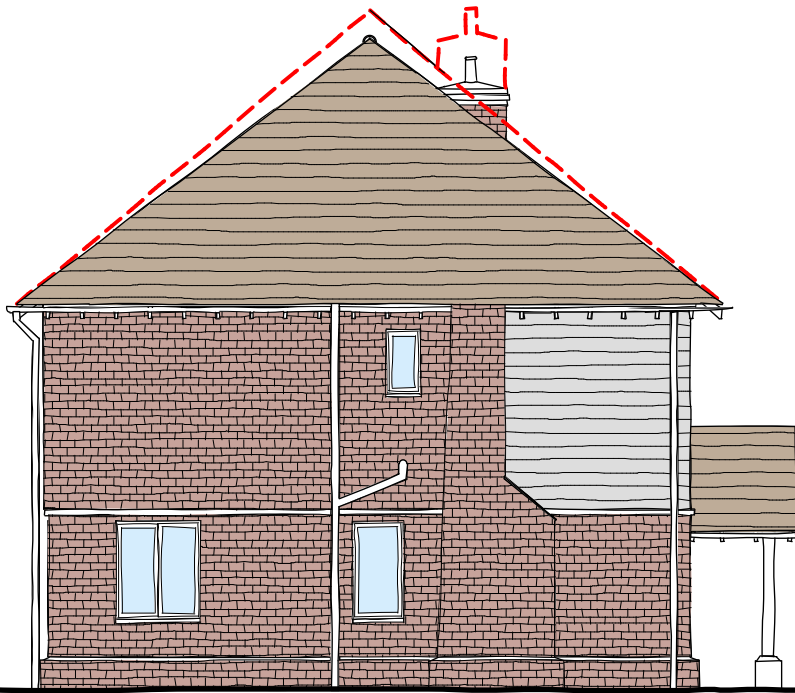

SIDE ELEVATION

