



PROPOSED FRONT ELEVATION
Scale 1:100




PROPOSED SIDE ELEVATION
Scale 1:100




PROPOSED REAR ELEVATION
Scale 1:100





PROPOSED SIDE ELEVATION
Scale 1:100

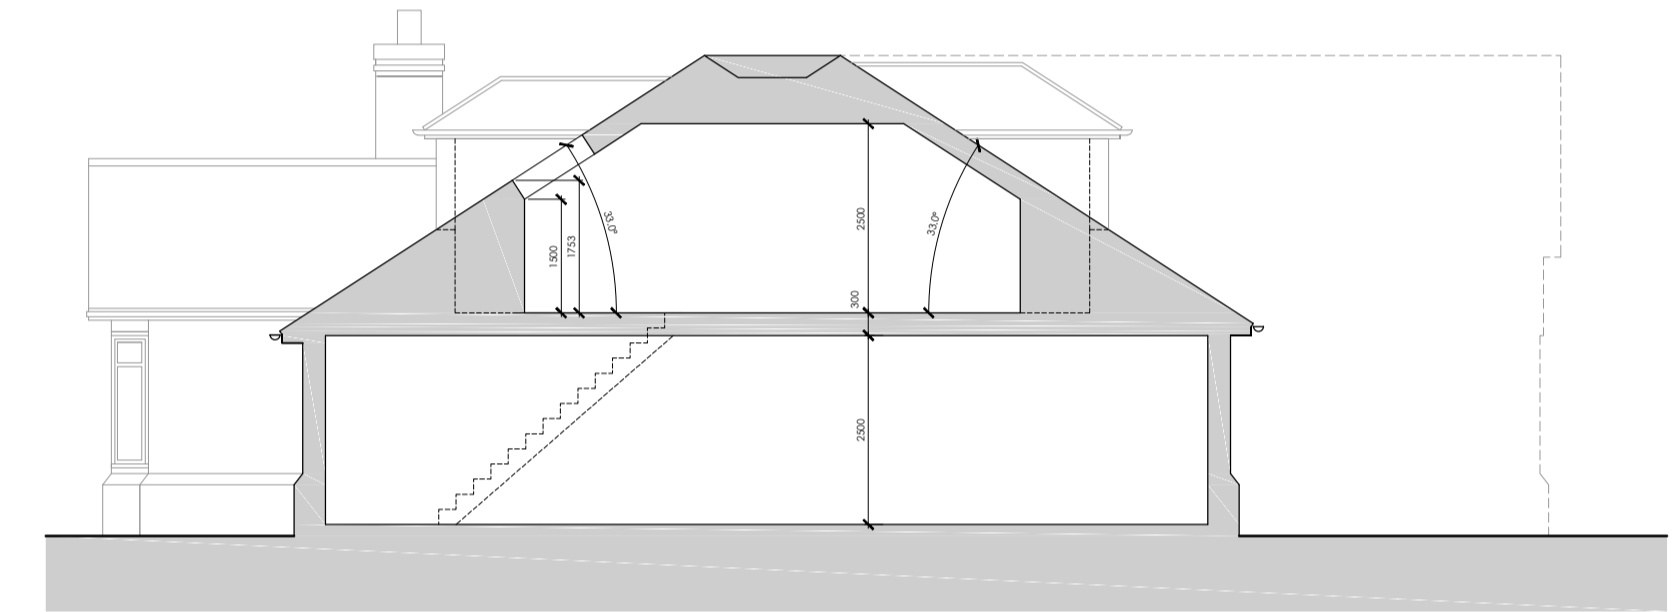


PROPOSED INDICATIVE SECTION
Scale 1:100

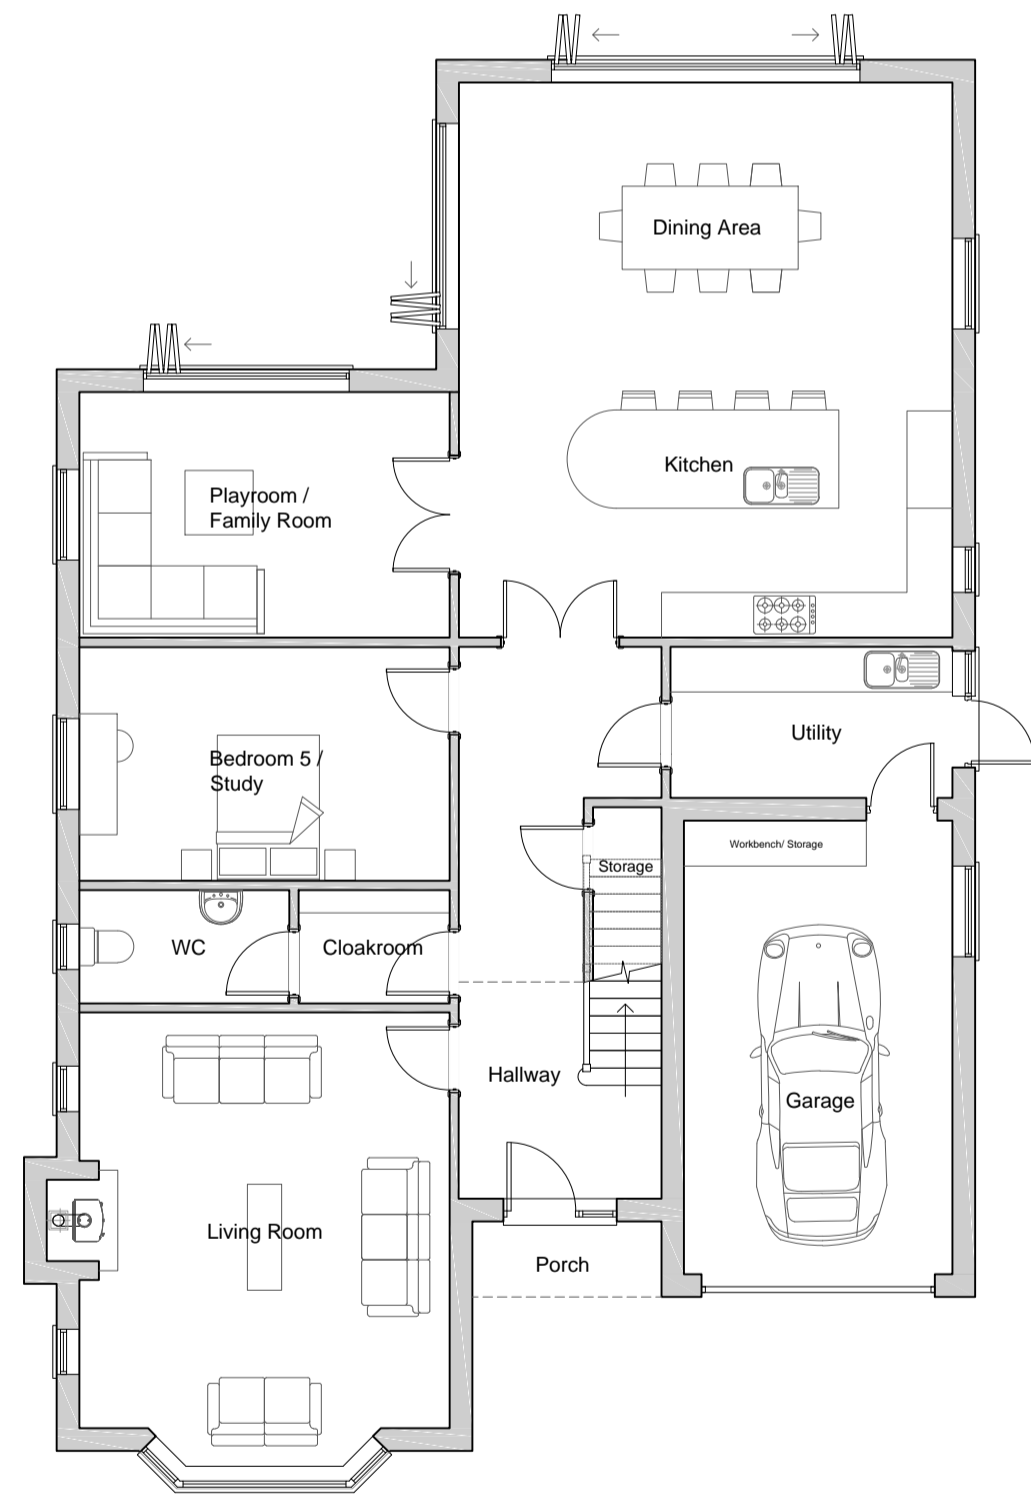

PROPOSED GROUND FLOOR PLAN
Scale 1:100

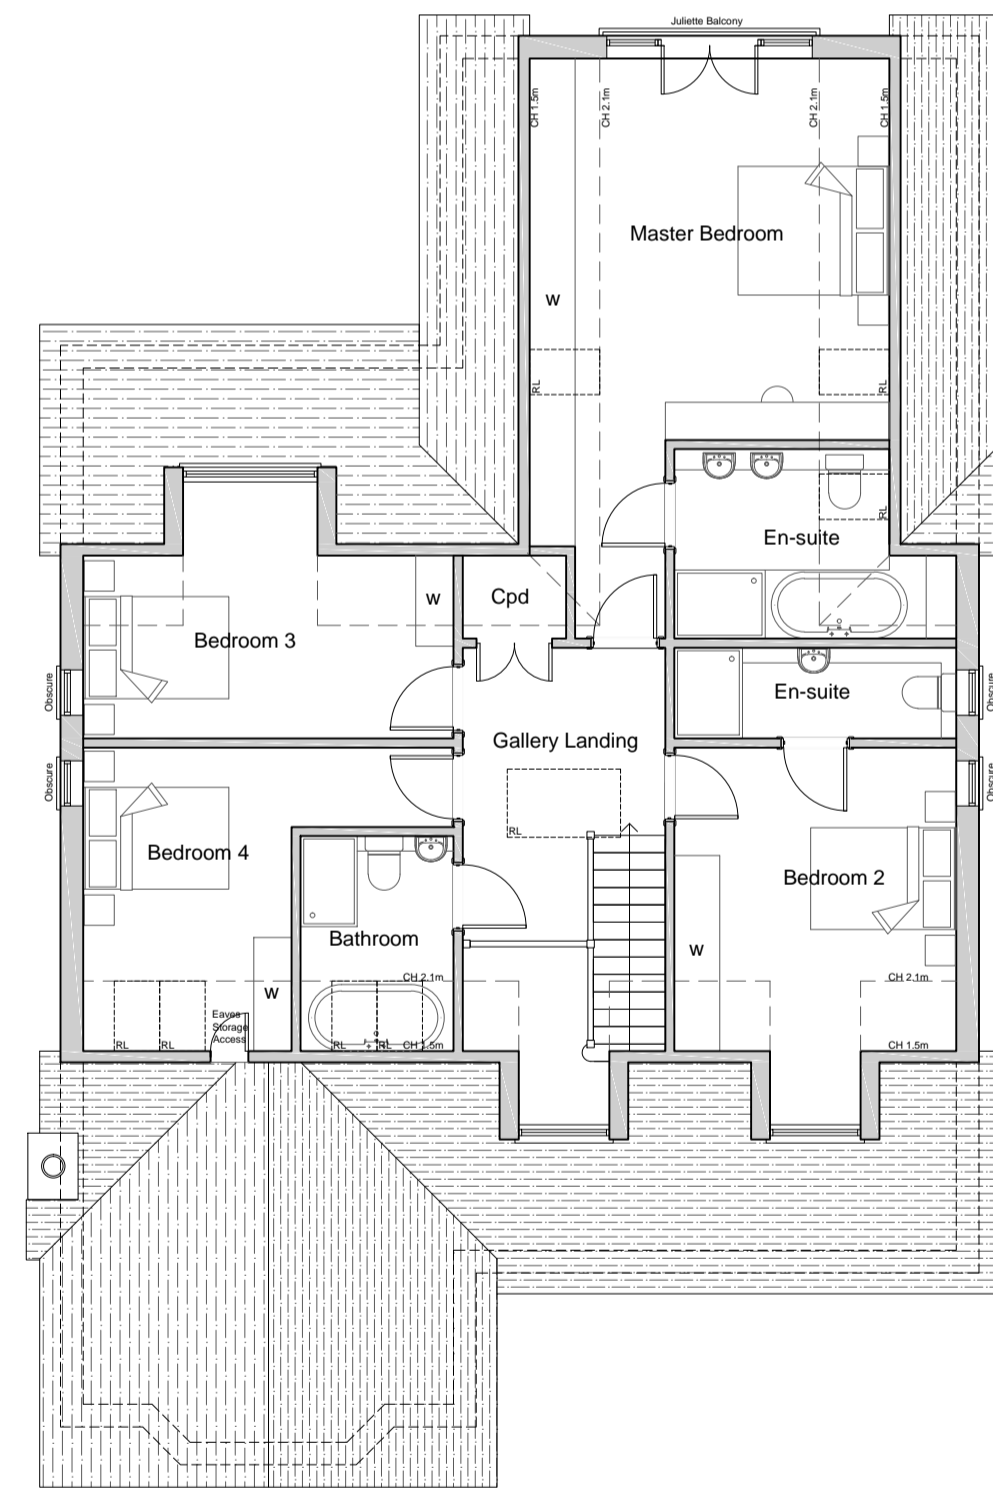 

PROPOSED FIRST FLOOR PLAN
Scale 1:100

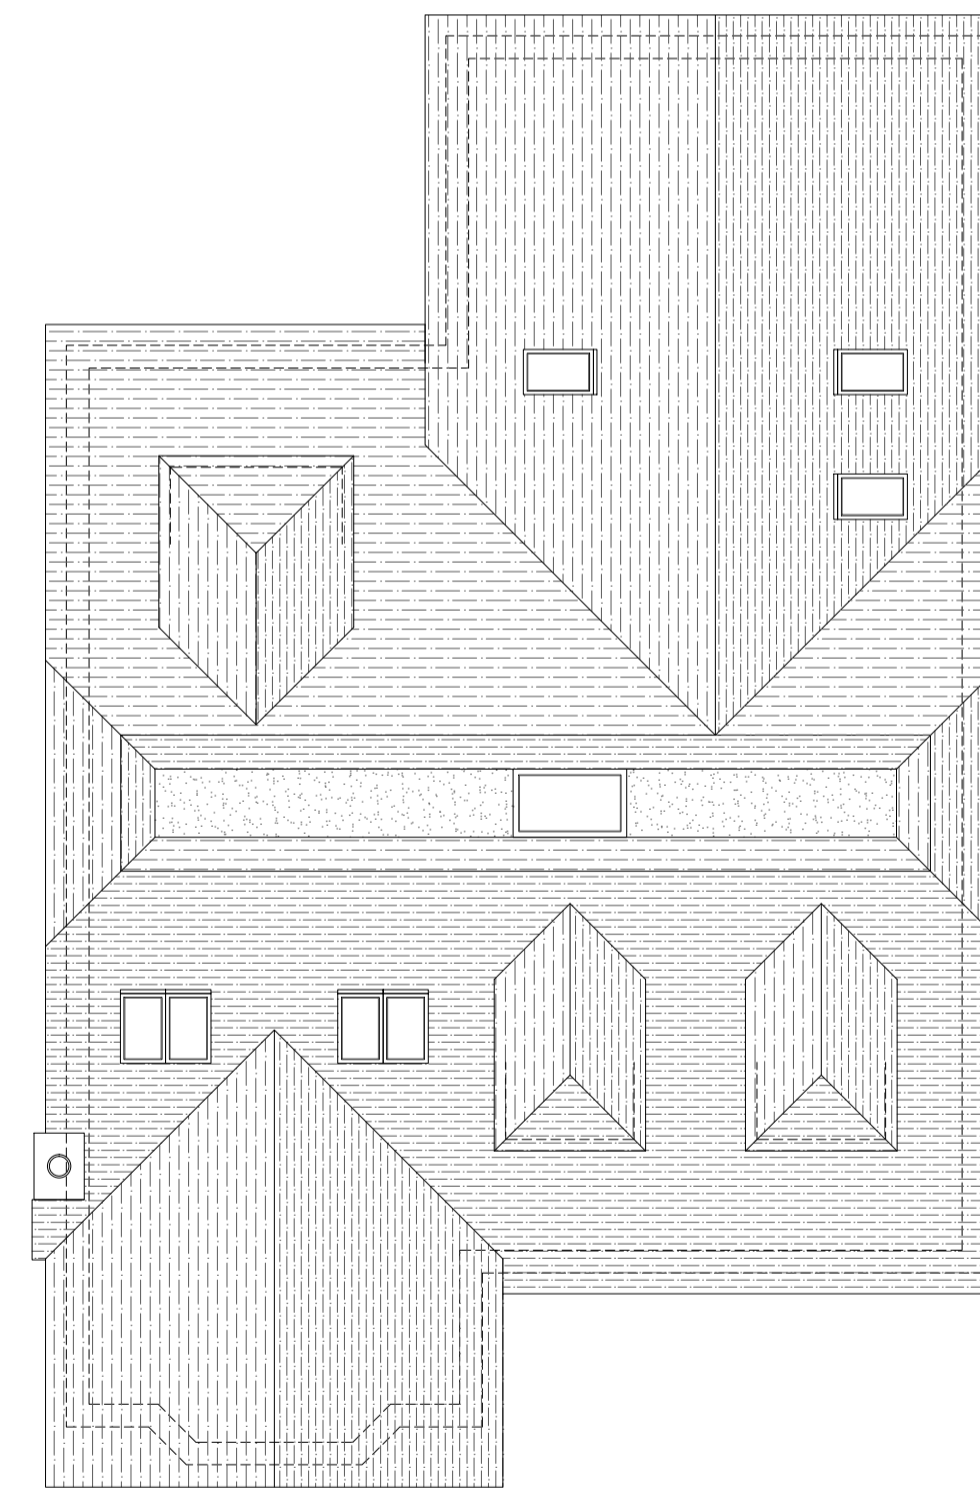

PROPOSED ROOF PLAN
Scale 1:100

GIFA
280.70m² (3,021) ft²

Rev	Date	Comments
-----	------	----------

PLANNING

Client
Sevenoaks District Council

Project
Land In-between 162-156
Hever Avenue
West Kingsdown
TN15 6DU

Title
Proposed Elevations, Plans & Section

Project No. **5335** Date August 2015

Drawing No. **5335-PD-02** Revision

Scale As show @ A1 Drawn DB
Check RR

Nepicor House, London Road
Wrotham Heath, Kent, TN15 7RS
phone: 01732 753333
fax: 01732 753334
info@offsetarchitects.co.uk
www.offsetarchitects.co.uk

