



MATERIALS
 ROOF - PLAIN ROOF TILES
 WALLS - TILE HANGING
 WALLS - BRICKWORK



GENERAL NOTES
 ALL DIMENSIONS TO BE CHECKED ON SITE PRIOR TO COMMENCEMENT OF WORKS - PLEASE REPORT ERRORS OR OMISSIONS TO THE ARCHITECT.
 THIS DRAWING HAS BEEN PRODUCED FOR THE PURPOSES OF PLANNING AND BUILDING REGULATIONS APPROVALS ONLY AND IS NOT INTENDED TO BE A FULL WORKING DRAWING.
 THIS DRAWING IS TO BE READ IN CONJUNCTION WITH ANY WRITTEN SPECIFICATIONS, SCHEDULES OF WORK AND STRUCTURAL ENGINEERS DETAILS AS APPROPRIATE.
 THIS DRAWING IS THE COPYRIGHT OF PUMP HOUSE DESIGNS AND ANY FURTHER REPRODUCTION OF THE PLAN IS NOT PERMITTED WITHOUT OBTAINING PRIOR CONSENT.
 © CROWN COPYRIGHT - LICENCE NO. 100032237

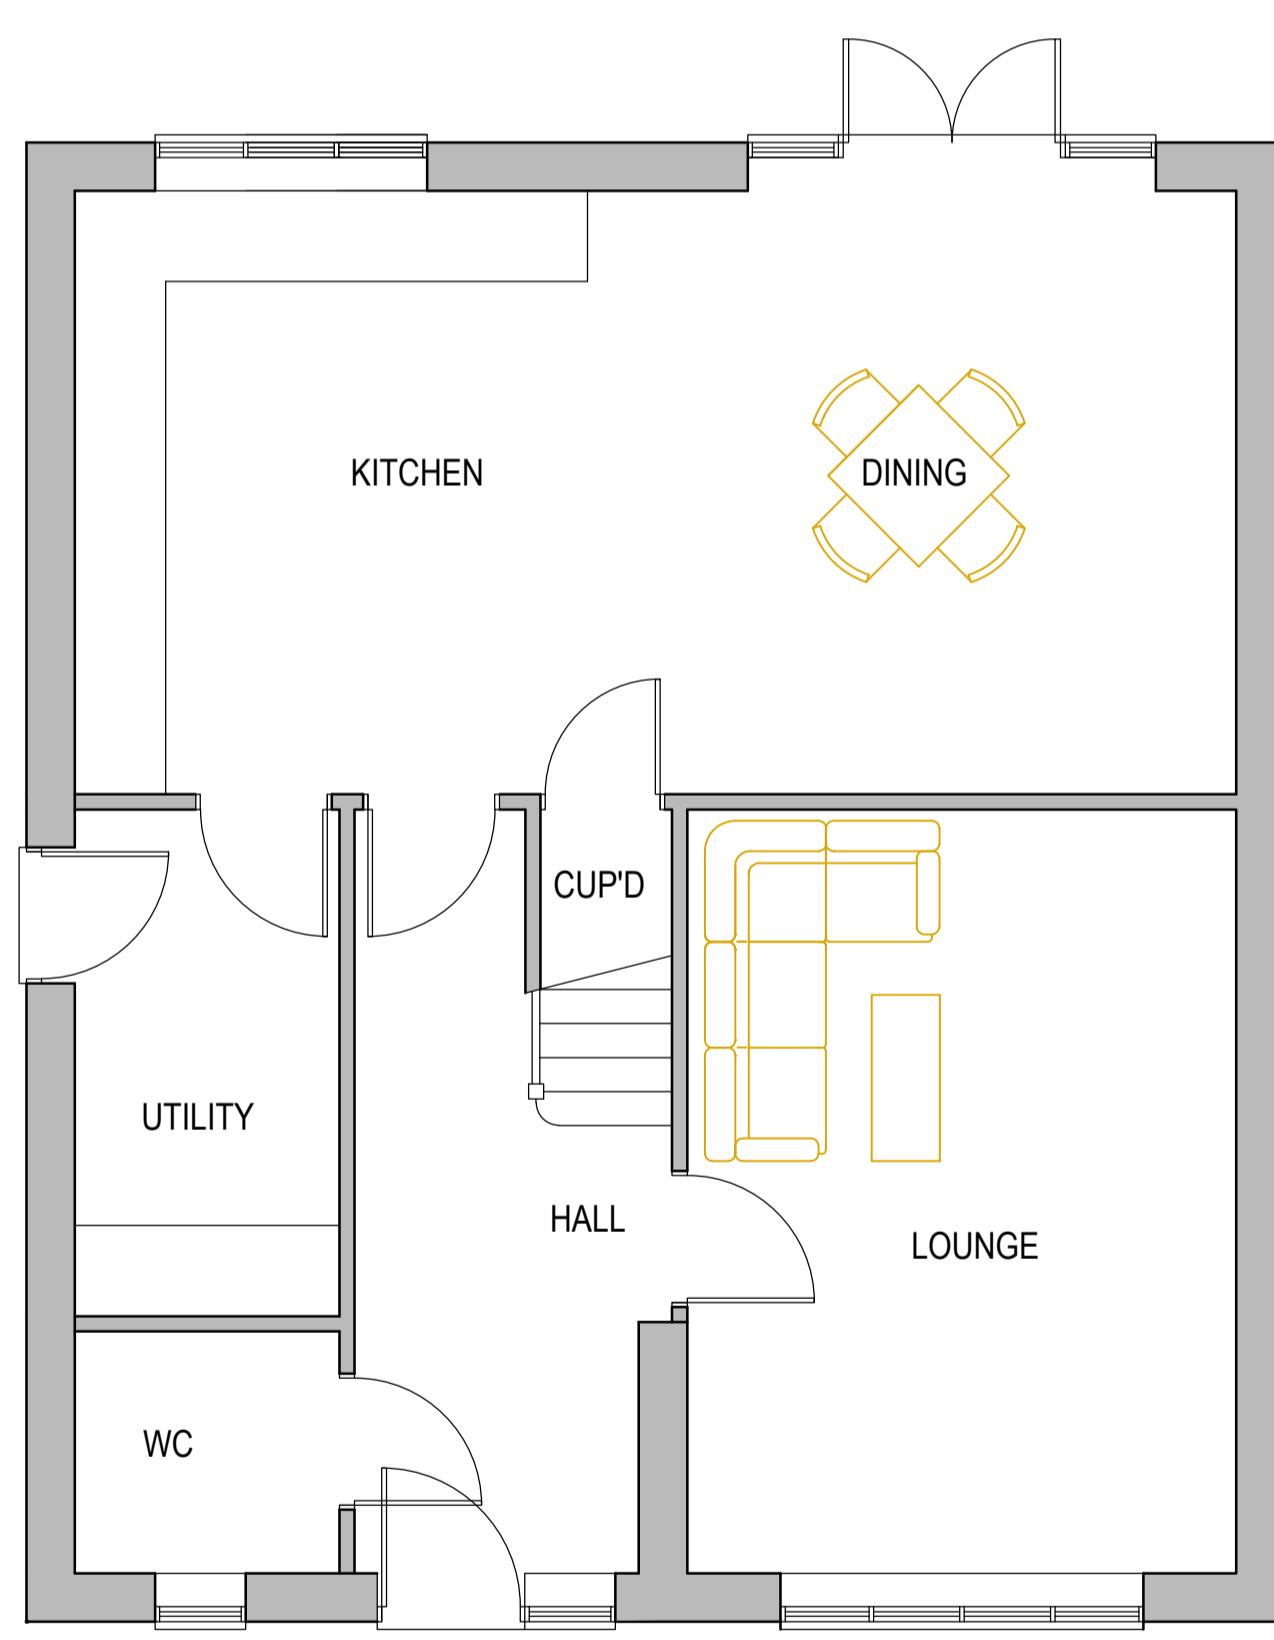


SOUTH EAST ELEVATION NORTH EAST ELEVATION NORTH WEST ELEVATION SOUTH WEST ELEVATION

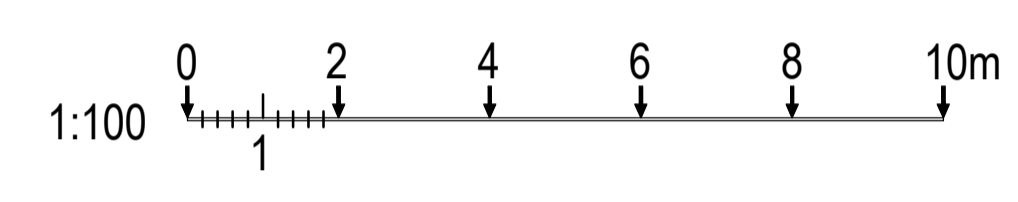


GROUND FLOOR PLAN

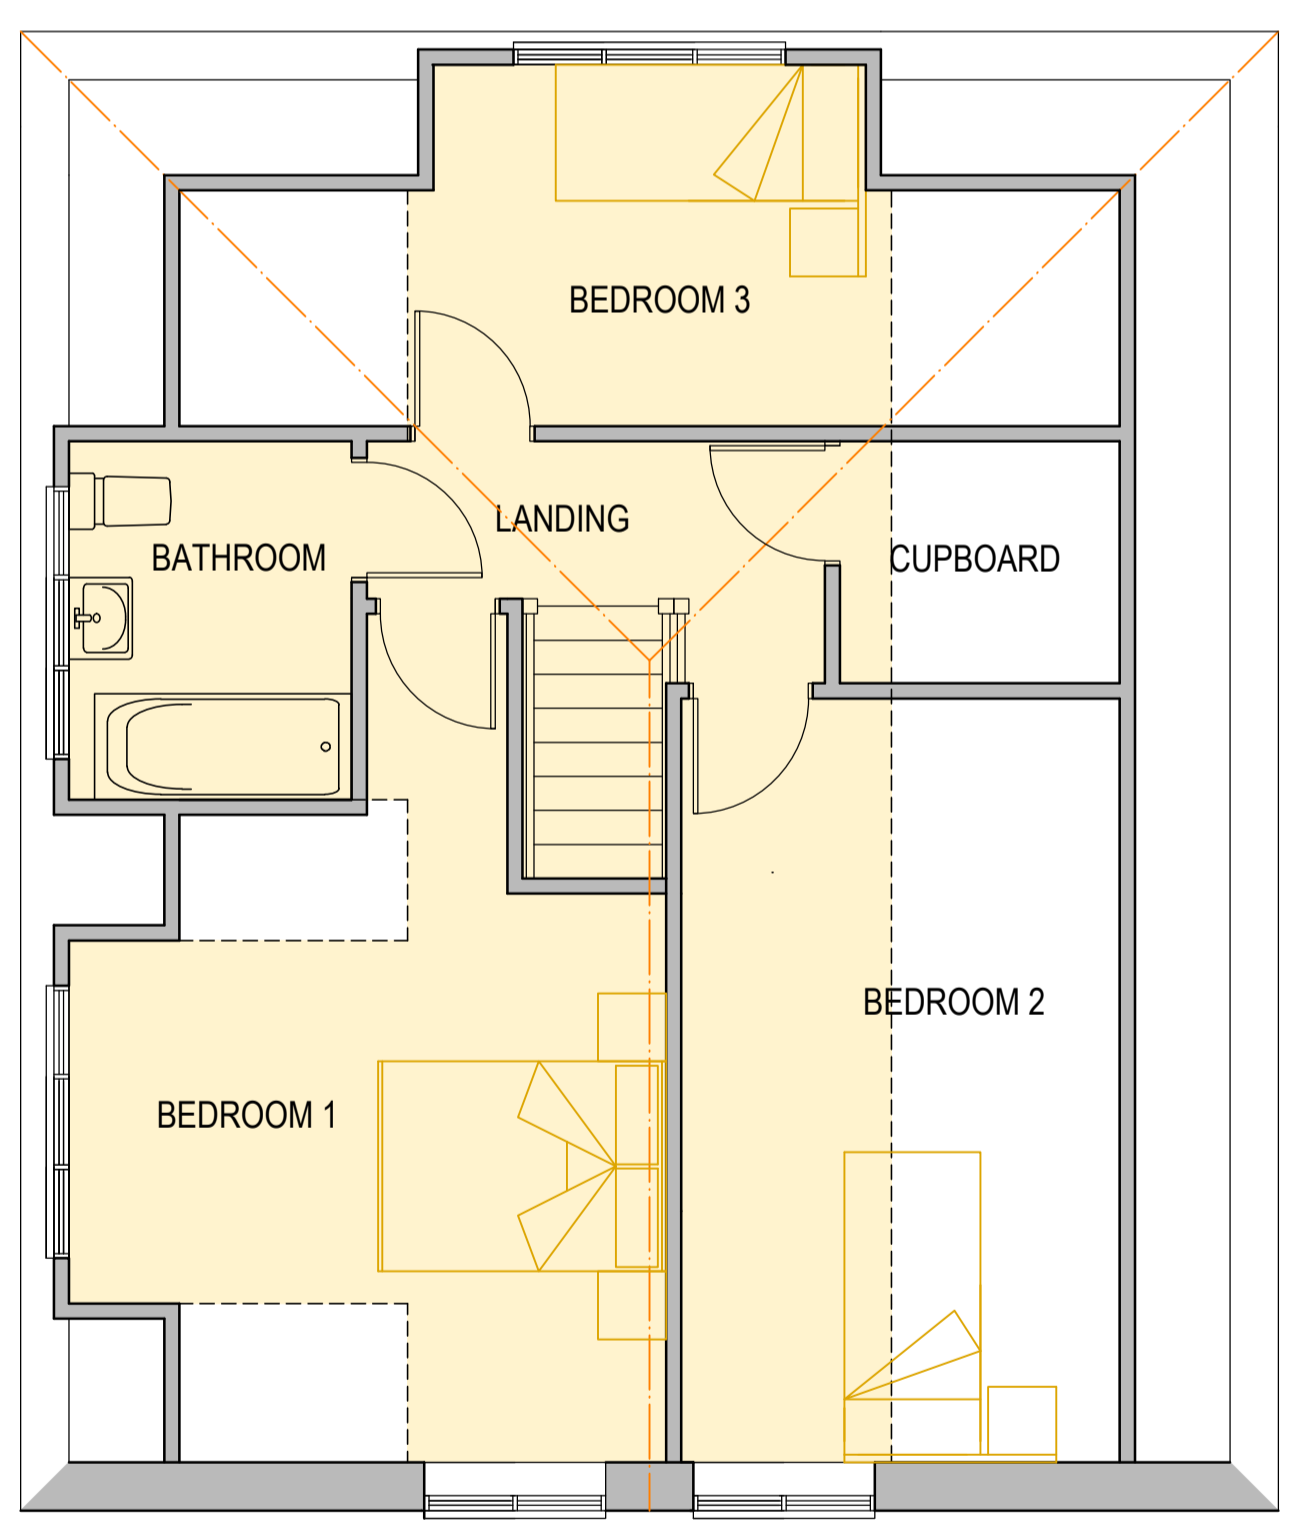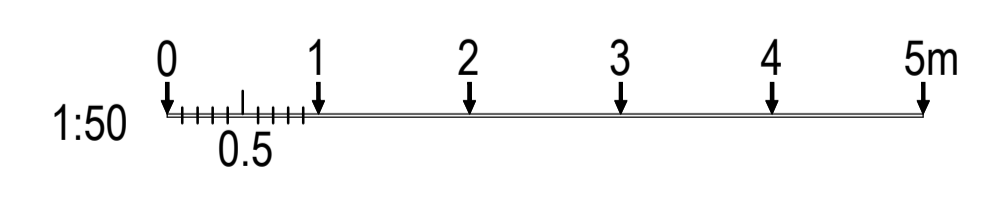

FIRST FLOOR PLAN

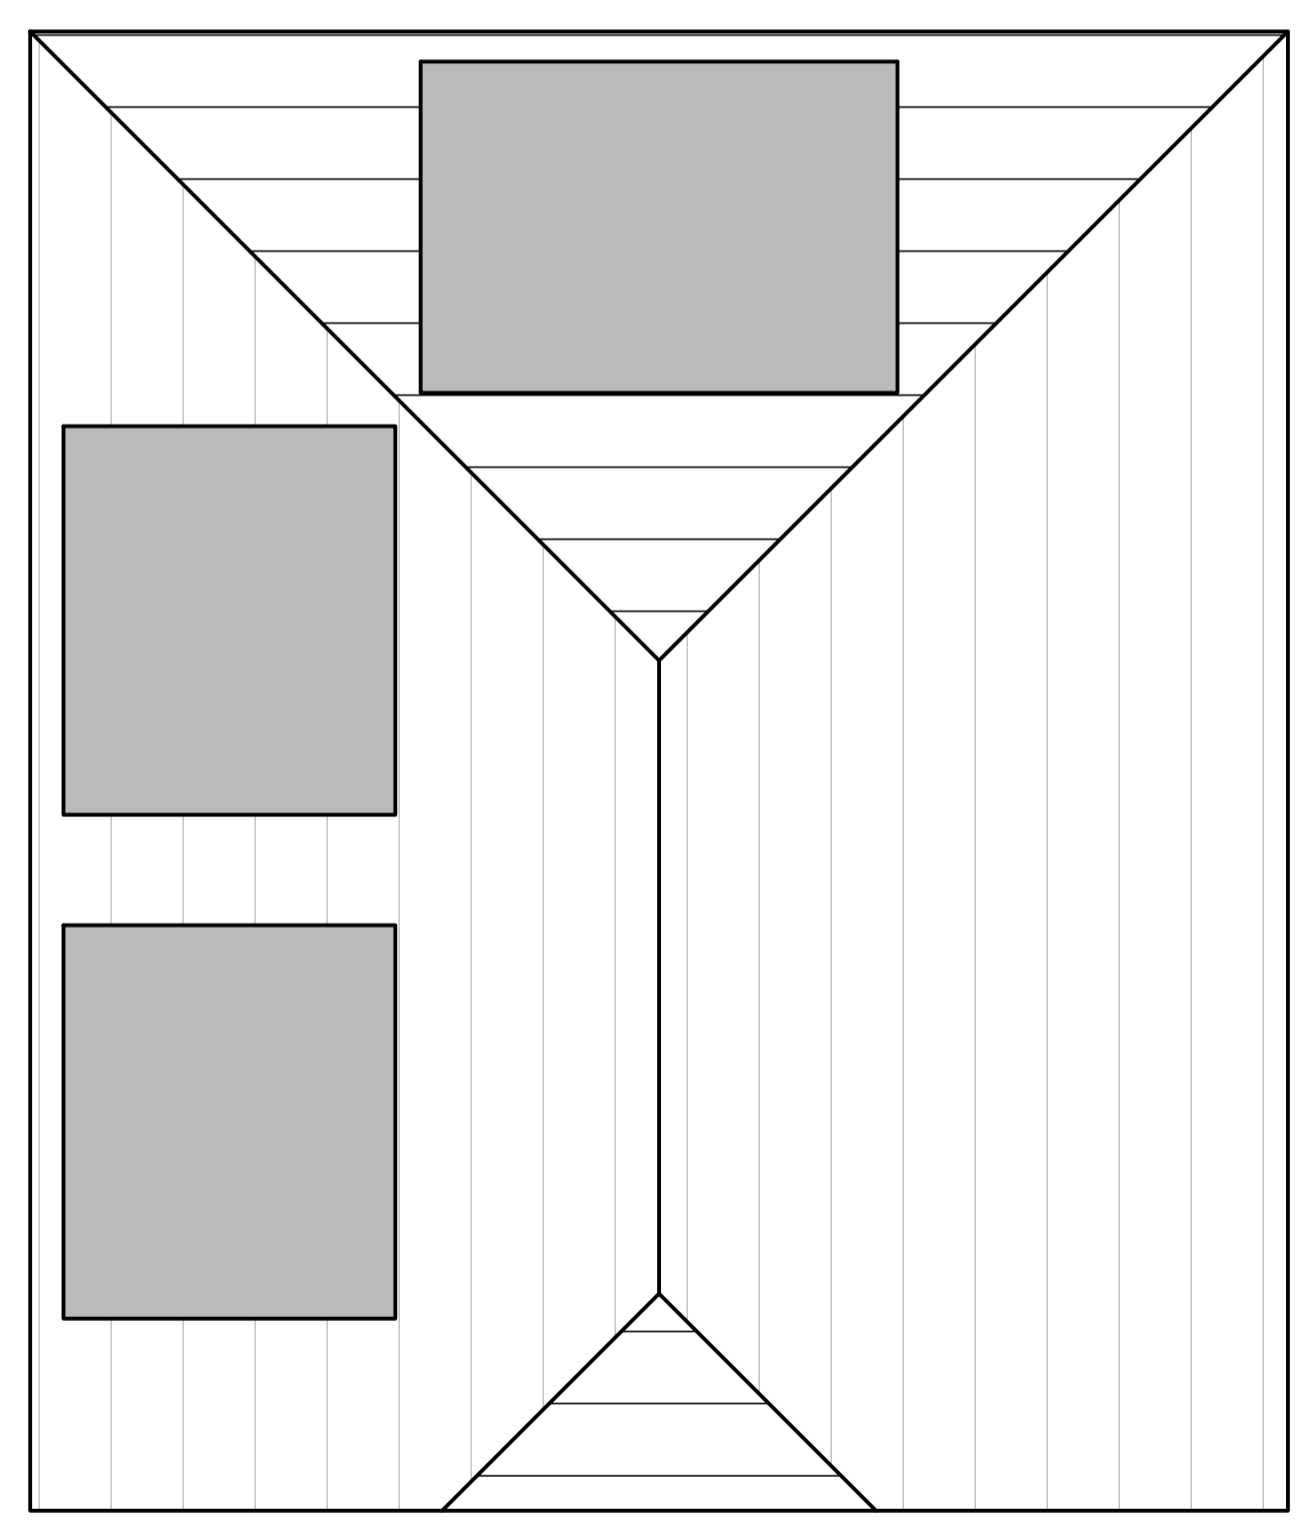

ROOF PLAN

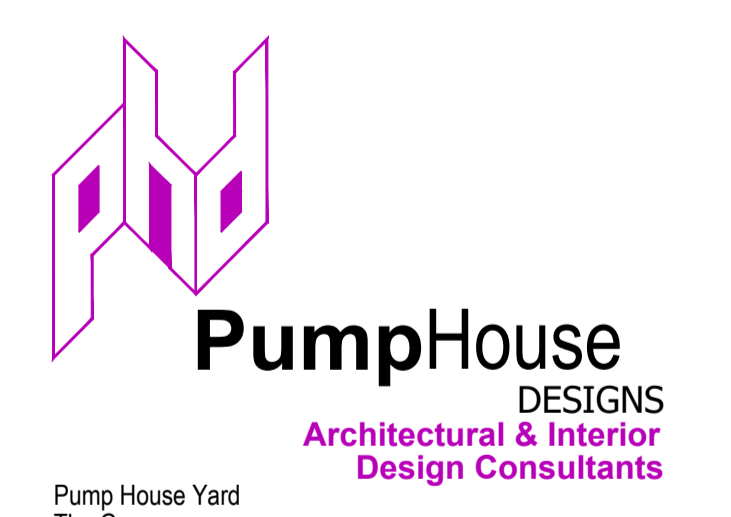

Pump House Yard
 The Green
 Sedlescombe
 East Sussex
 TN33 0QA
 info@pumphousedesigns.co.uk
 www.pumphousedesigns.co.uk
 T: 01424 871120

F			
E			
D			
C	FURTHER PLANNING AMENDMENTS	MG	13/7/20
B	PLANNING AMENDMENTS	MG	5/6/20
A	VALIDATION QUERIES	MG	8/1/20
FURTHER DOWN MAIN ROAD WESTFIELD for Ms K Greenhalgh			
PROPOSED DWELLINGS			
DRAWN BY - MATTHEW GERKEN			
DATE - NOVEMBER 2019			
SCALE - 1:50 & 1:100 @ A1			
DRAWING No. 6375 / 2 / C			