


Notes:

Please report all discrepancies, errors and omissions.
 Verify all dimensions on site before commencing any work on site or preparing shop drawings.
 All materials, components and workmanship are to comply with the relevant British Standards, Codes of Practice, and appropriate manufacturers recommendations that from time to time shall apply.


For all specialist work, see relevant drawings.
 This drawing and design are copyright of BDB Design.

When this document is provided in electronic file format it is intended as a guide only and the recipient is to verify all dimensions and details with the Architects. If this is not acceptable, the files must be returned unused together with a written communication declining acceptance of this condition.


Revisions :
 rev date revision

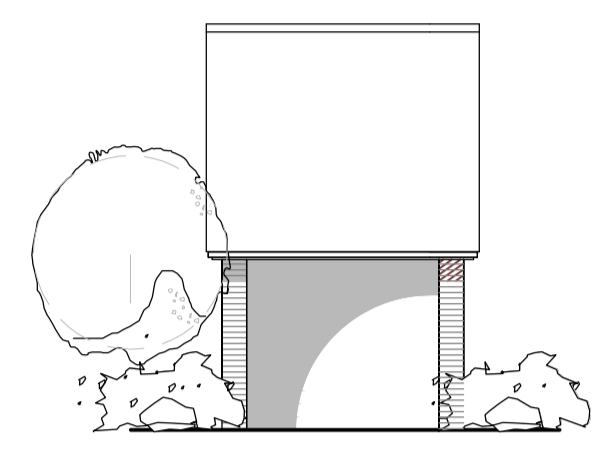


Front Elevation

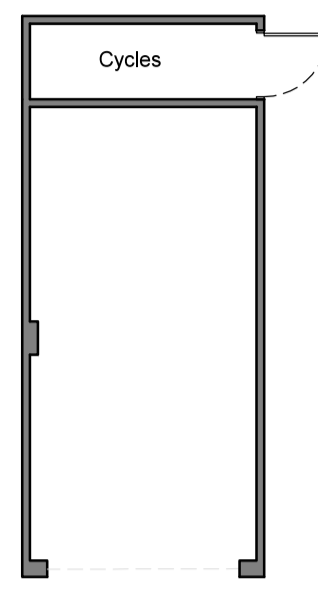


Plan

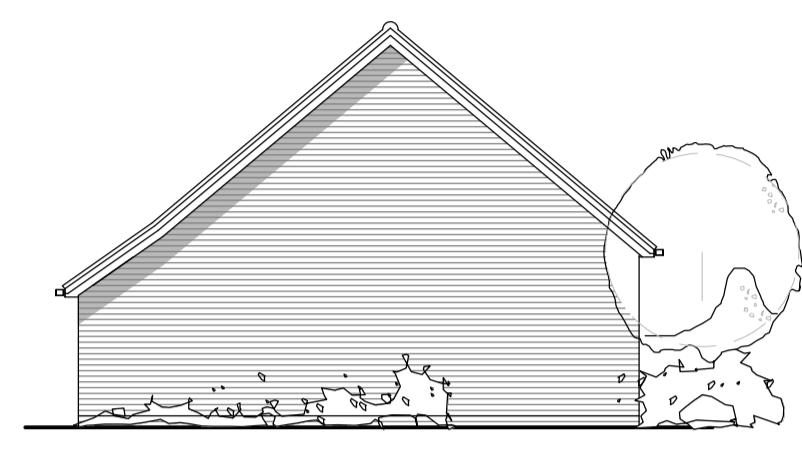

Side Elevation

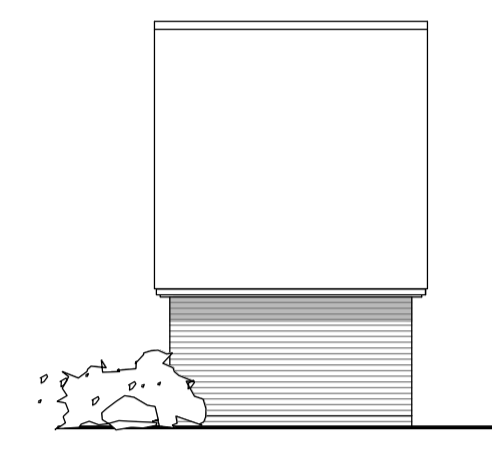


Rear Elevation

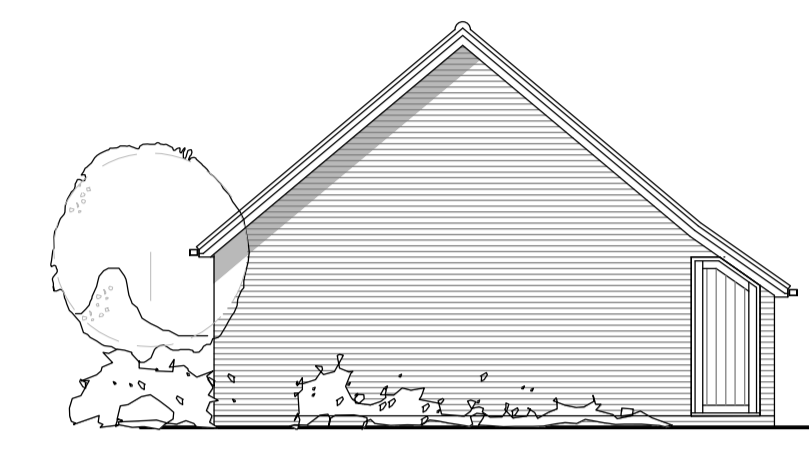


Side Elevation


Car Barn Type 1 -
 Plots 3, 4, 8(h) & 12

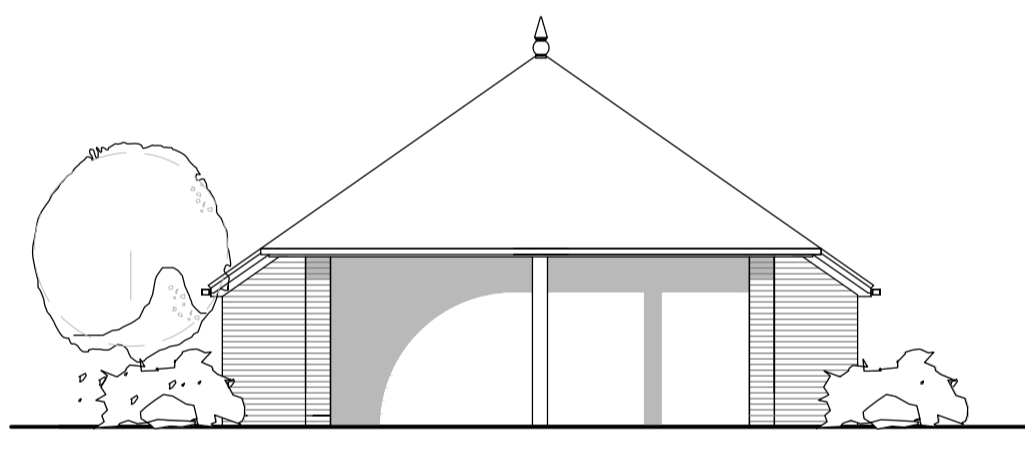


Front Elevation

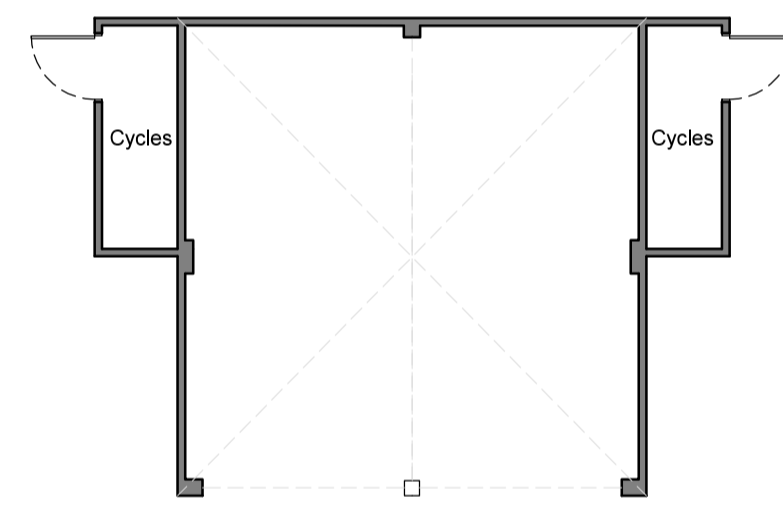


Plan

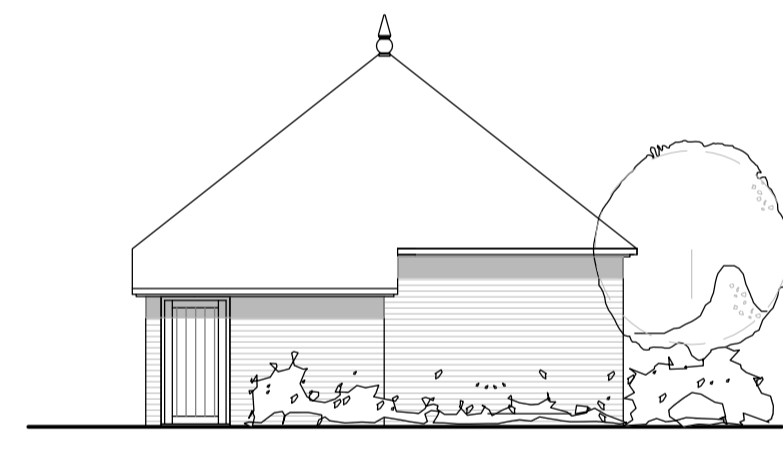

Side Elevation

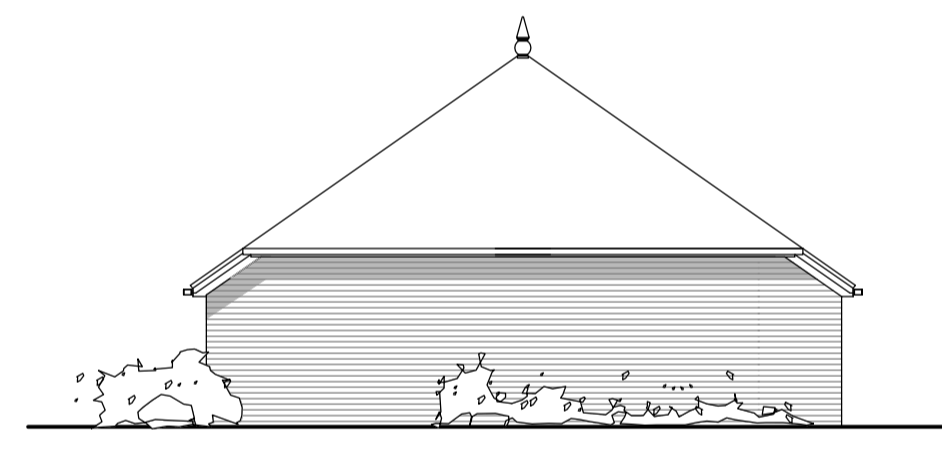

Rear Elevation

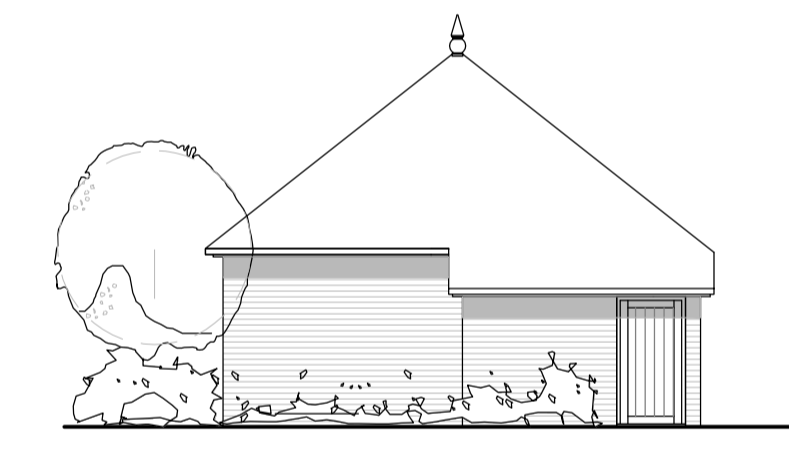

Side Elevation

Car Barn Type 2 -
 Plots 1 & 2



Church Barn, Milton Manor Farm, Ashford Road, Canterbury, Kent, CT4 7PP
 t: 01227 456599 www: bdb-design.co.uk

Project title
**Lee & Walters
 Land off Abbey Way
 Willesborough
 Ashford**

Drawing title
**Car Port Types 1 & 2
 Plans and Elevations**
 scale: 1:100 @ A1 drawing number: 2179 - 70
 date: December 2015 revision:

