




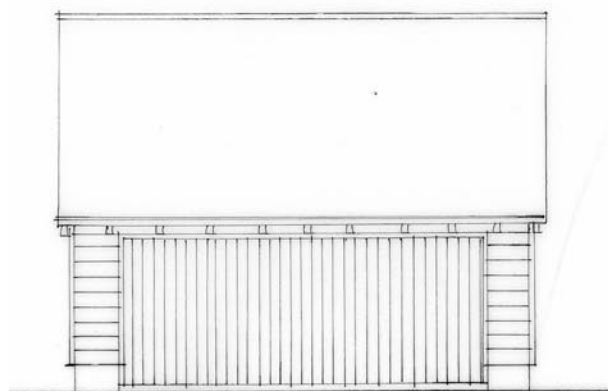


FRONT ELEVATION

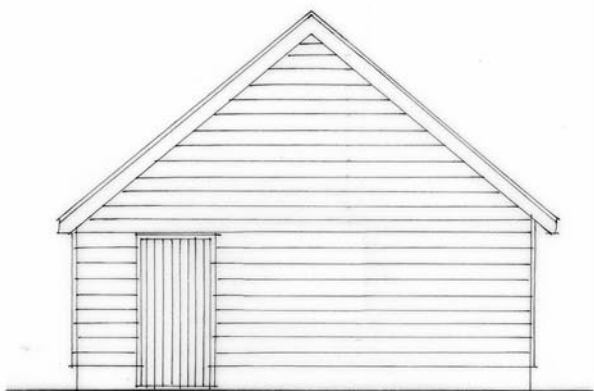

SIDE ELEVATION

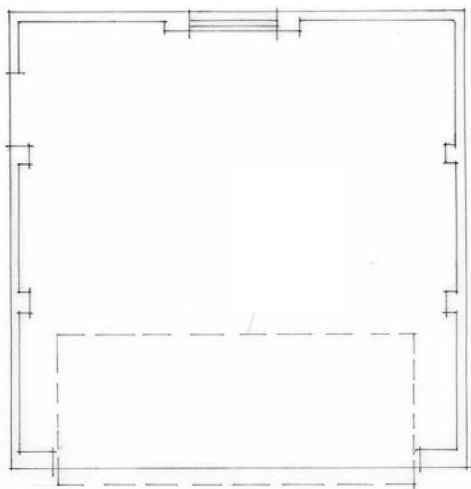


FLOOR PLAN


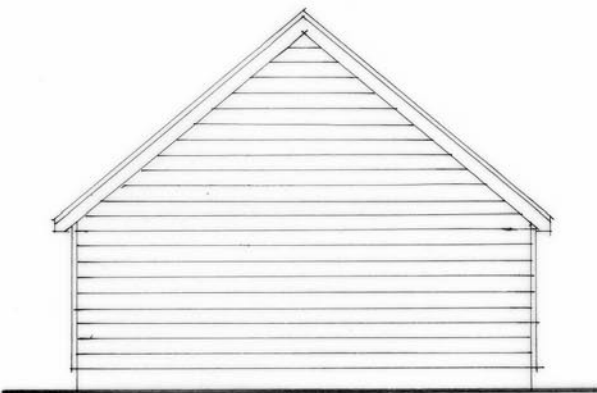


SIDE ELEVATION

GARAGE DETAILS

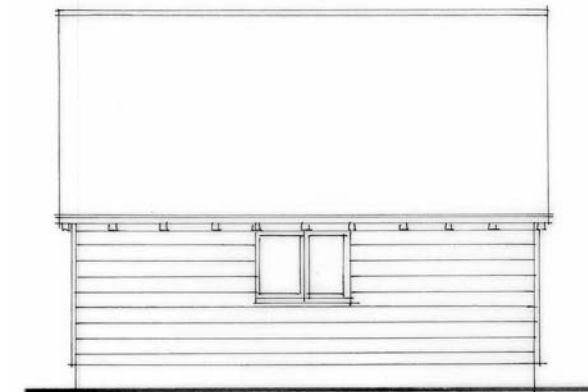

REAR ELEVATION

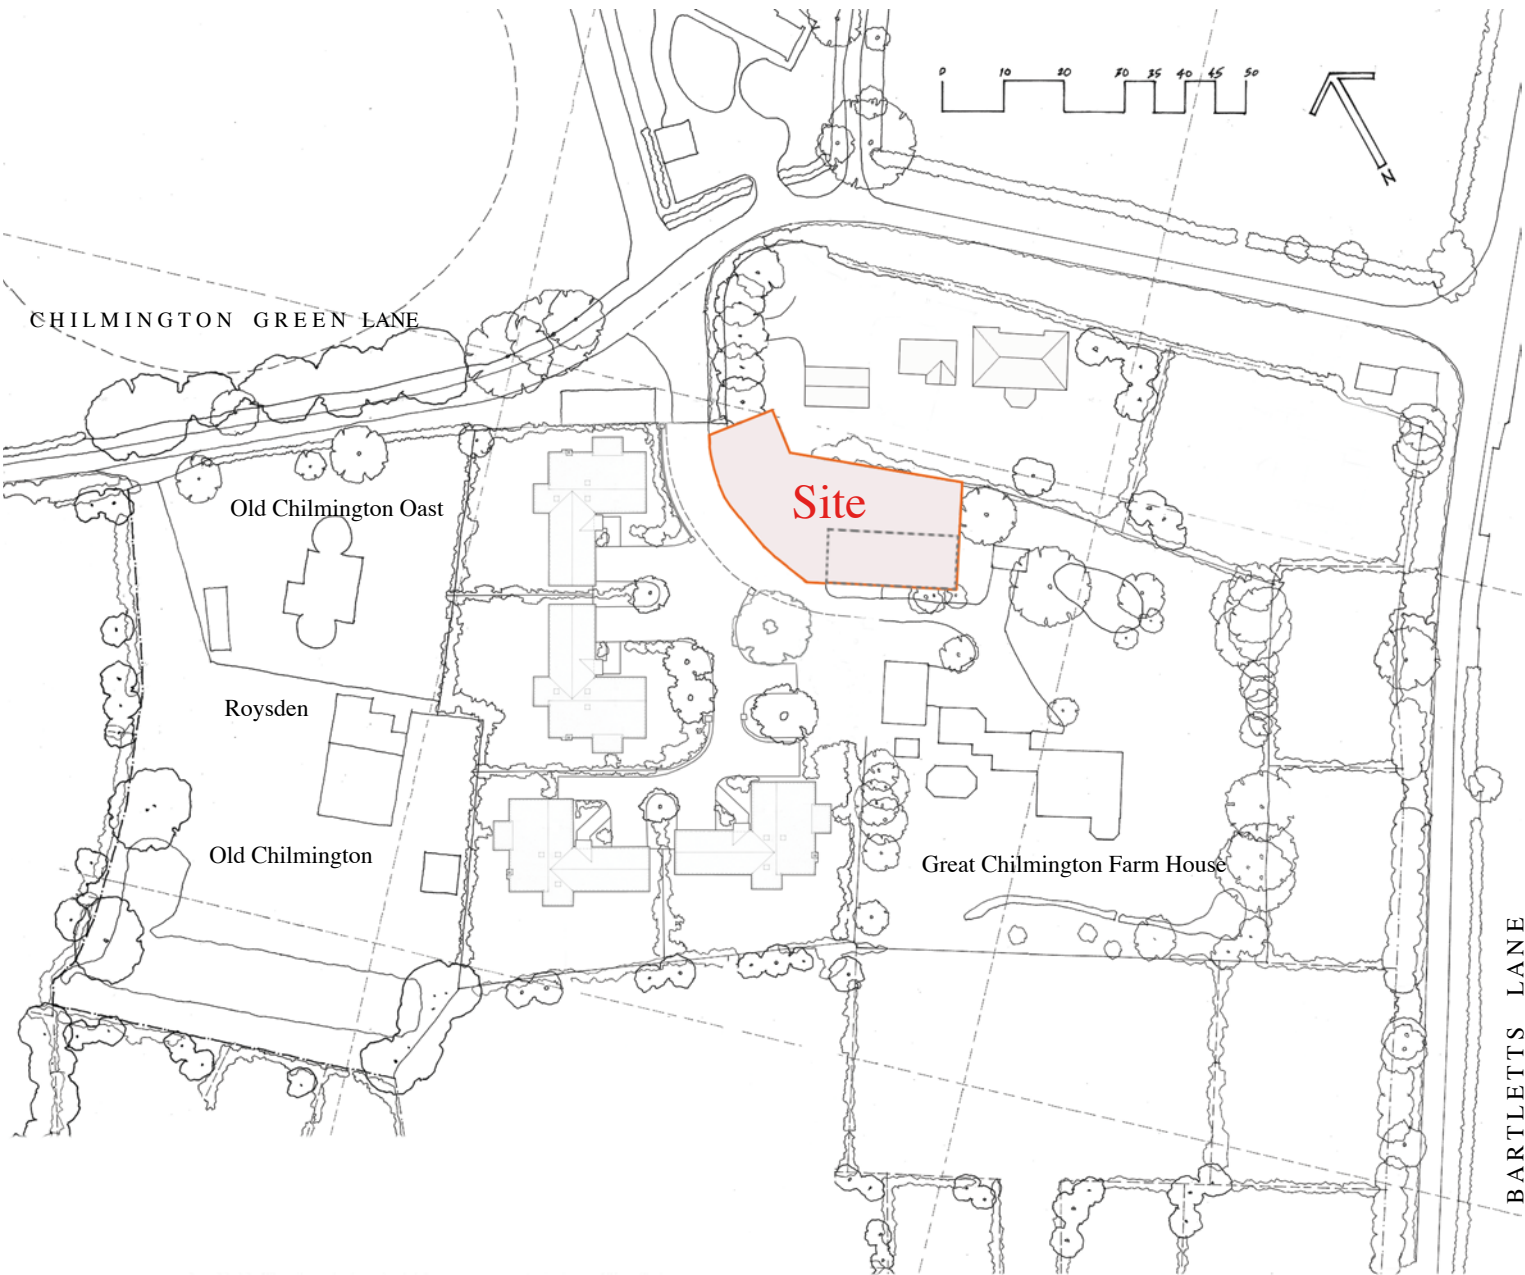 

Materials

Roof tile : Rivendale natural slate.
Brickwork : Crest Marston Red Multi.
Boarding : Natural Siberian Larch or similar.
Windows : Anthracite grey.

Revisions

A 15.12.23 Plot boundary adjusted

Proposed Development at: Site of Grain Store ‘The Yard’ Chilmington	Drawing:	Location Block Plan	
		and garage details	
JARVIS NEW HOMES Ltd Great Chilmington Farmhouse, Ashford TN23 3DP 01233 610637	Scale:	1:1250 and 1:100	
	Date:	November 2023	
	Title:	GS 2023/ 02	Rev: A
	DRAWING NO:		